



SITE PLAN FOR JOE WELSH

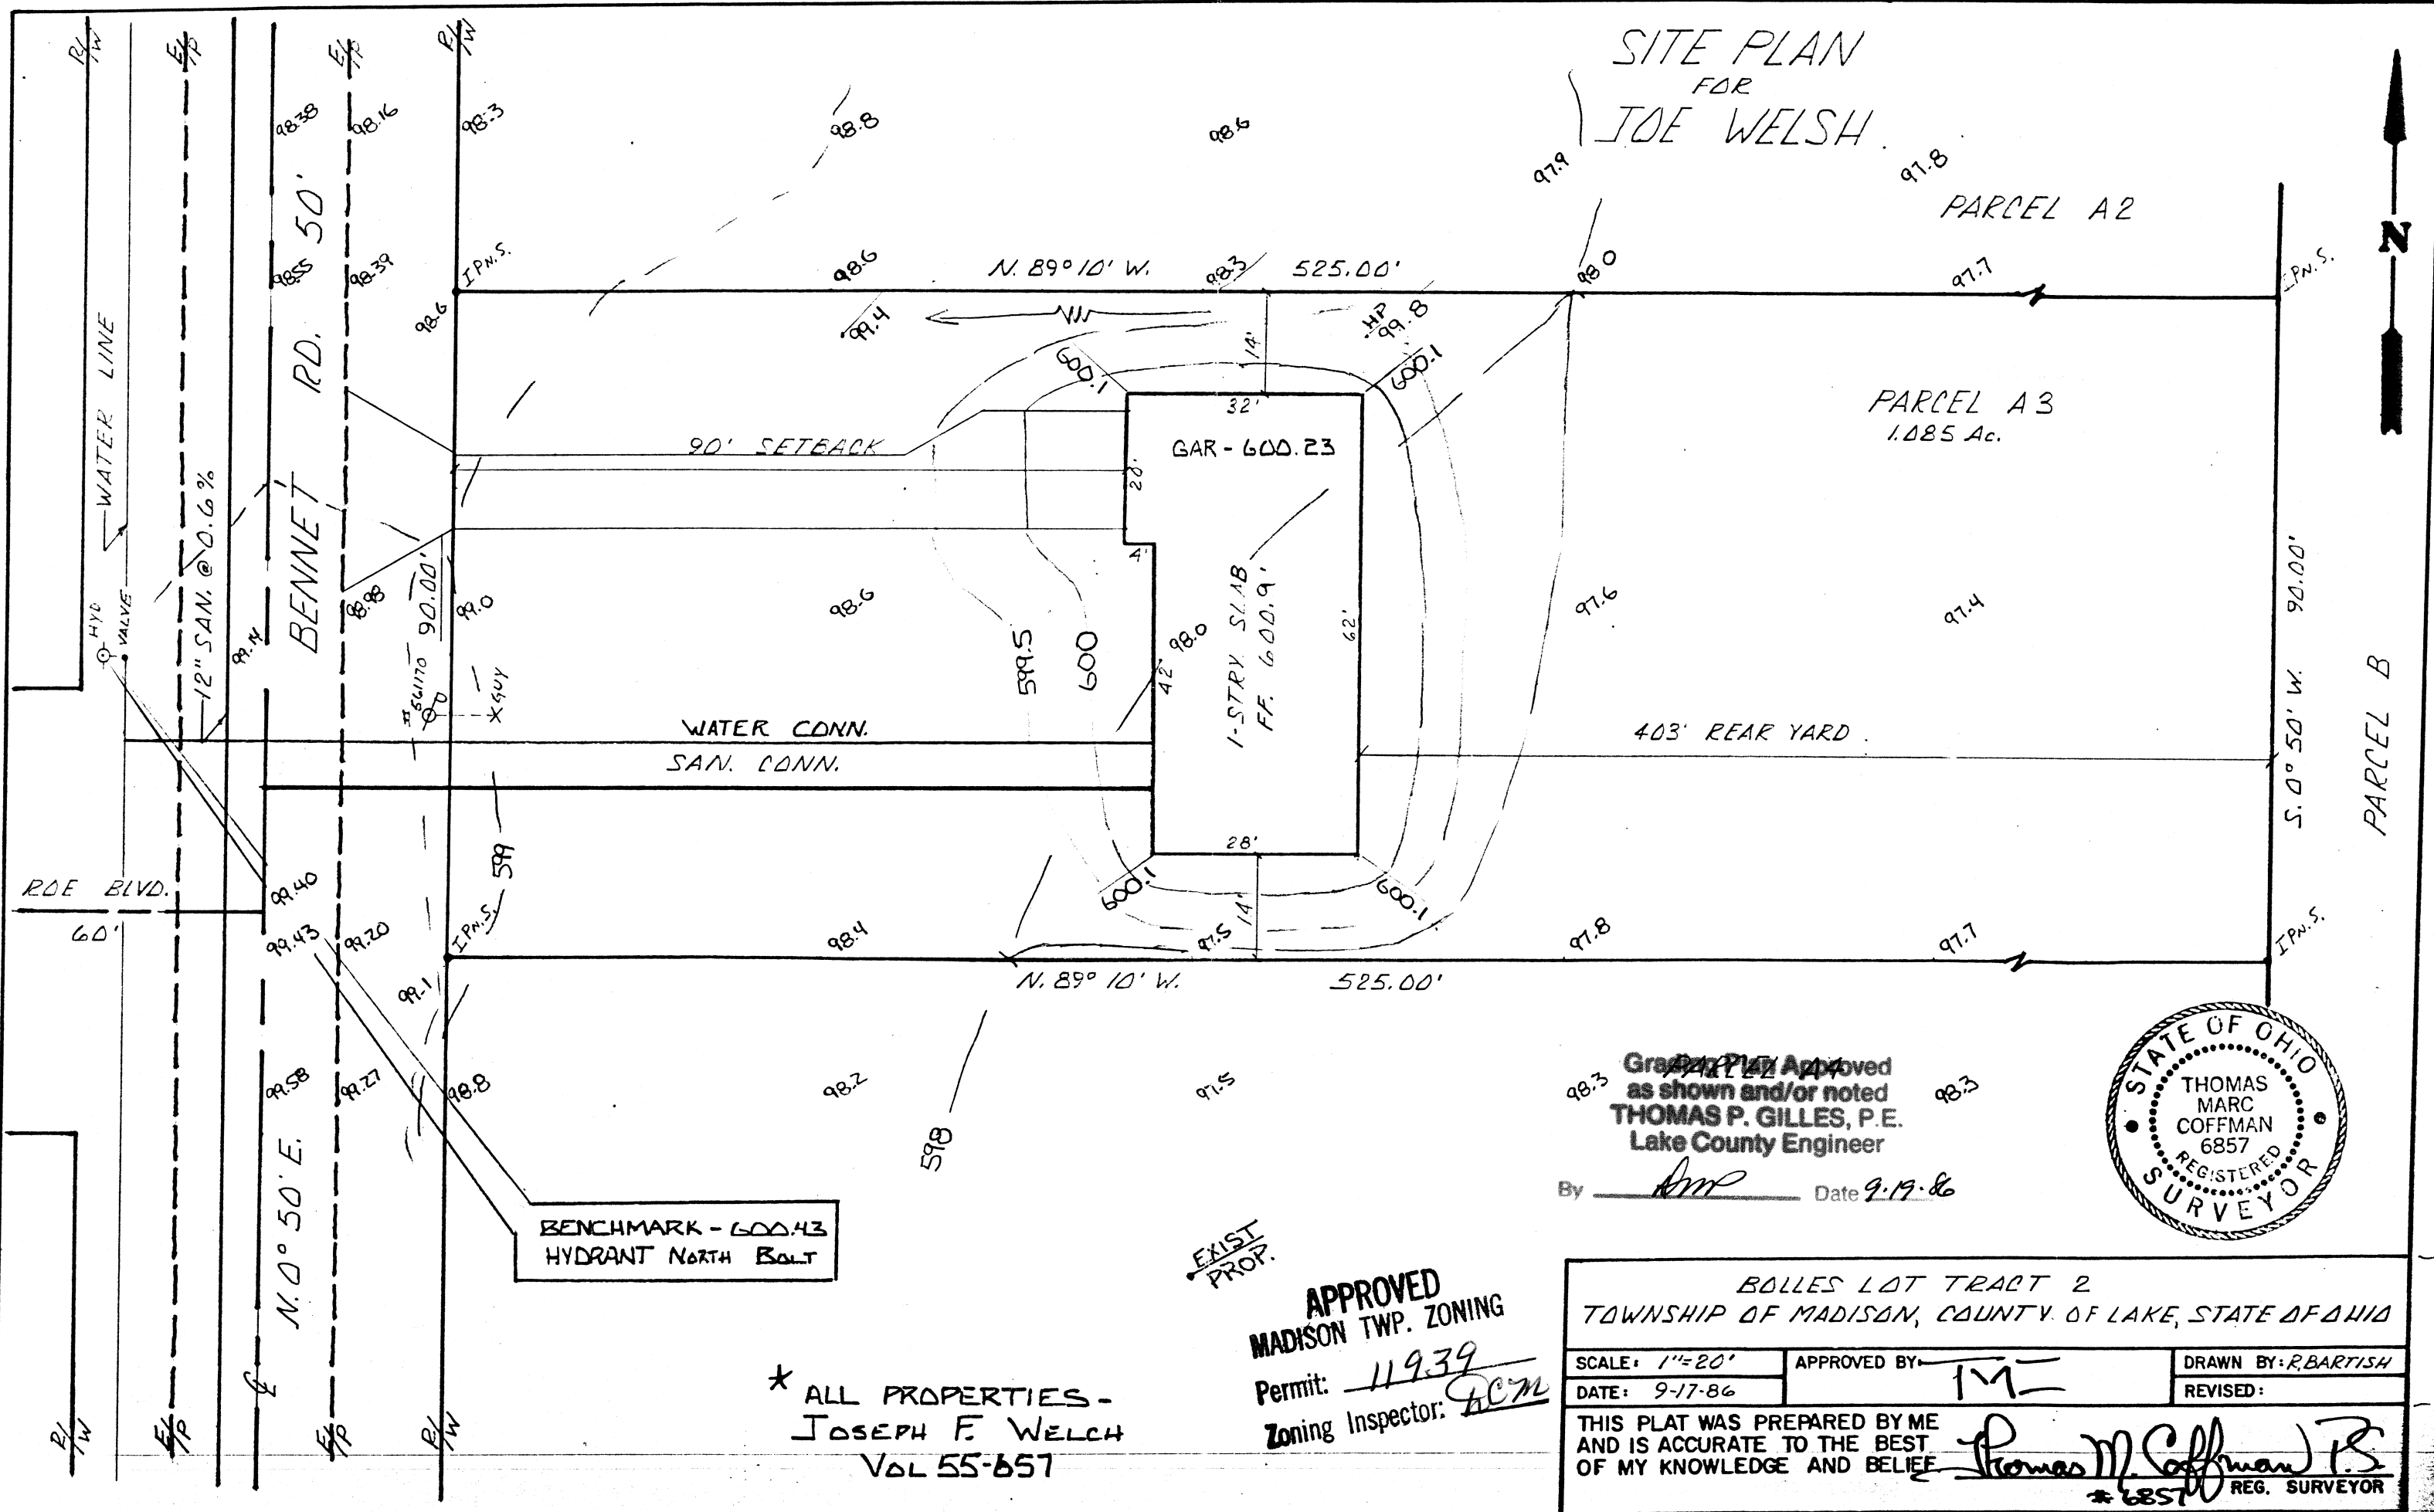

Grading Plan Approved
as shown and/or noted
THOMAS P. GILLES, P.E.
Lake County Engineer
By DM Date 9.19.86

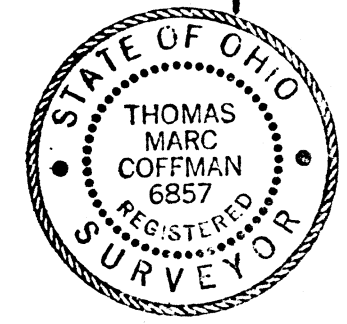

EXIST
PROP.

APPROVED
MADISON TWP. ZONING
Permit: 119.39
Zoning Inspector: DCM

* ALL PROPERTIES -
JOSEPH F. WELCH
VOL 55-657

BOLLES LOT TRACT 2 TOWNSHIP OF MADISON, COUNTY OF LAKE, STATE OF OHIO		
SCALE: 1"=20'	APPROVED BY: <u>TM</u>	DRAWN BY: <u>R.BARTISH</u>
DATE: 9-17-86	REVISED:	
THIS PLAT WAS PREPARED BY ME AND IS ACCURATE TO THE BEST OF MY KNOWLEDGE AND BELIEF		
<u>Thomas M. Coffman</u> REG. SURVEYOR #6857		