
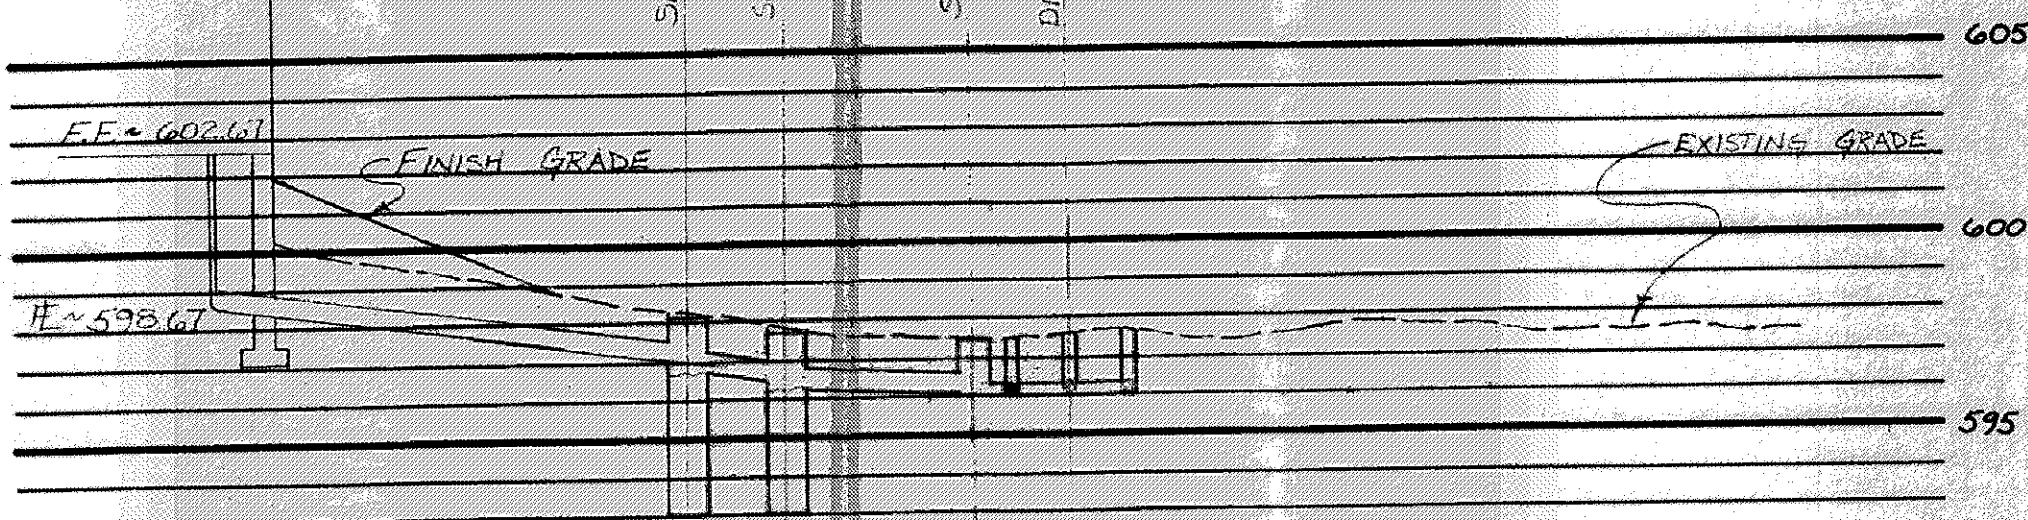


F = 30
SCALE

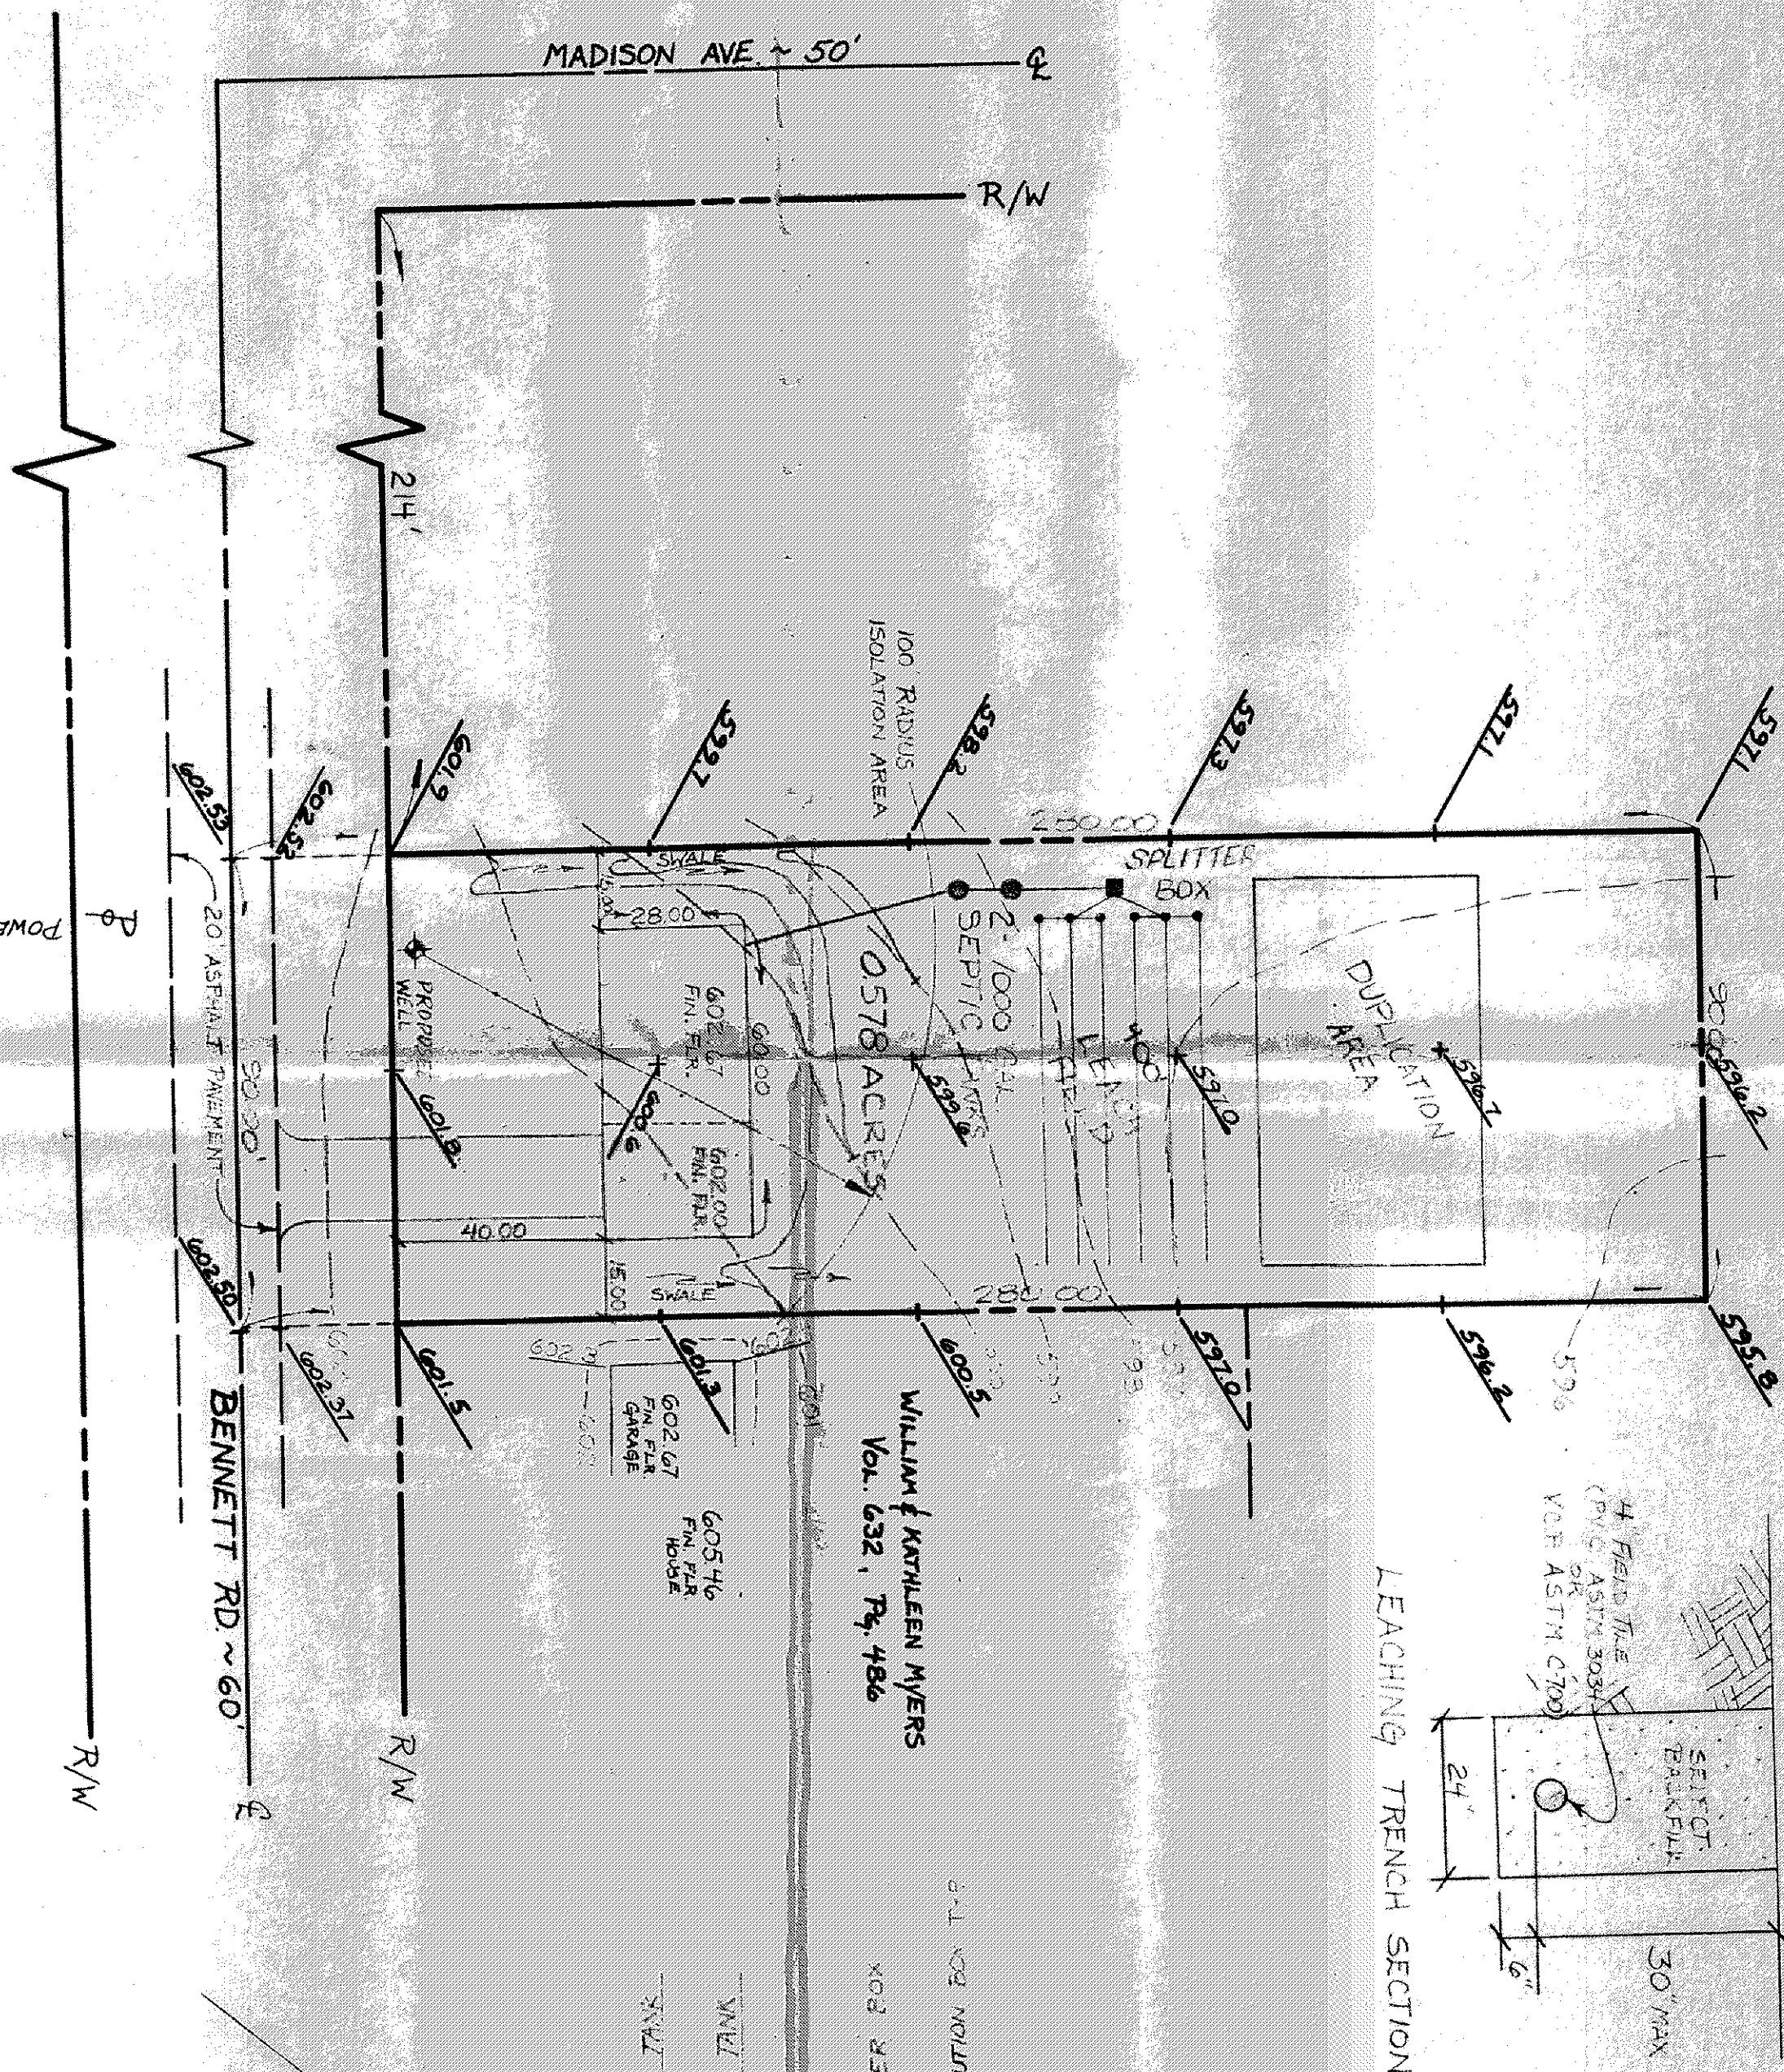

HYDRAULIC

1" = 20' HORIZONTAL
1" = 5' VERTICAL

PROFILE

BENCHMARK ~ NAIL
IN POLE # 3137034
ELEVATION = 606.83

APPROVED
MADISON TWP. ZONING
Permit: 12231
Zoning Inspector: K.A.

ADTCDPAET HOMES

MADISON TOWNSHIP

Grading Plan Approved
as shown and/or noted
THOMAS P. GILLES, P.E.
Lake County Engineer

By APL Date 5

By Ann Smith Date 5.11.88

COLPETZER-THOMAS, INC.

AN ENGINEERING GROUP

WILLOUGHBY • MENTOR • NORTH CANTON • STEUBENVILLE • LORAIN

SHEET

CONTRACT NO.

BB066