


SITE PLAN FOR JEFF QUIRK

ALL THAT CERTAIN LANDS SITUATE IN THE ELY LOT, TRACT 2, MADISON TOWNSHIP, TOWNSHIP NO. 12 NORTH AND TOWNSHIP NO. 11 NORTH, RANGE 6 WEST, IN THE CONNECTICUT WESTERN RESERVE SURVEY, COUNTY OF LAKE, STATE OF OHIO.

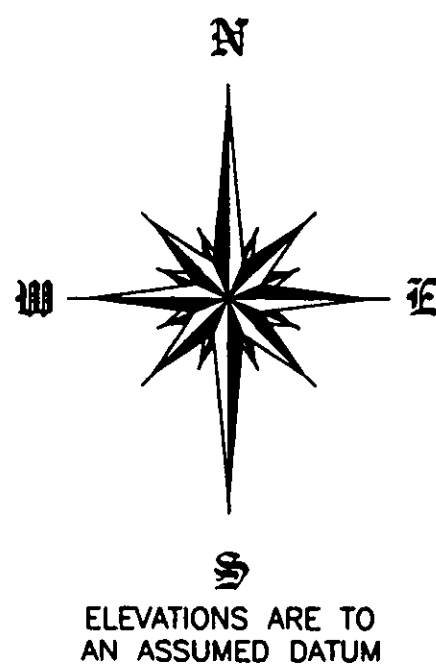

CHK: T. STOCKER
DRI: S. LOVEJOY
DEC. 1999
PAGE 1 OF 1

PROJECT ADDRESS:
BENNETT ROAD
MADISON

JOB NUMBER: 2257


PROJECT NAME:
SITE PLAN

PROJECT LOCATION:
LAKE COUNTY, OHIO



PREPARED FOR:
JEFF QUIRK

FOR INQUIRIES CONCERNING THIS SURVEY CONTACT:

U.S. SURVEYOR
CRABBS' SURVEYING SERVICE
101 EAST MAIN STREET, SUITE 101
PAINEVILLE, OH 44077
1-800-488-3968

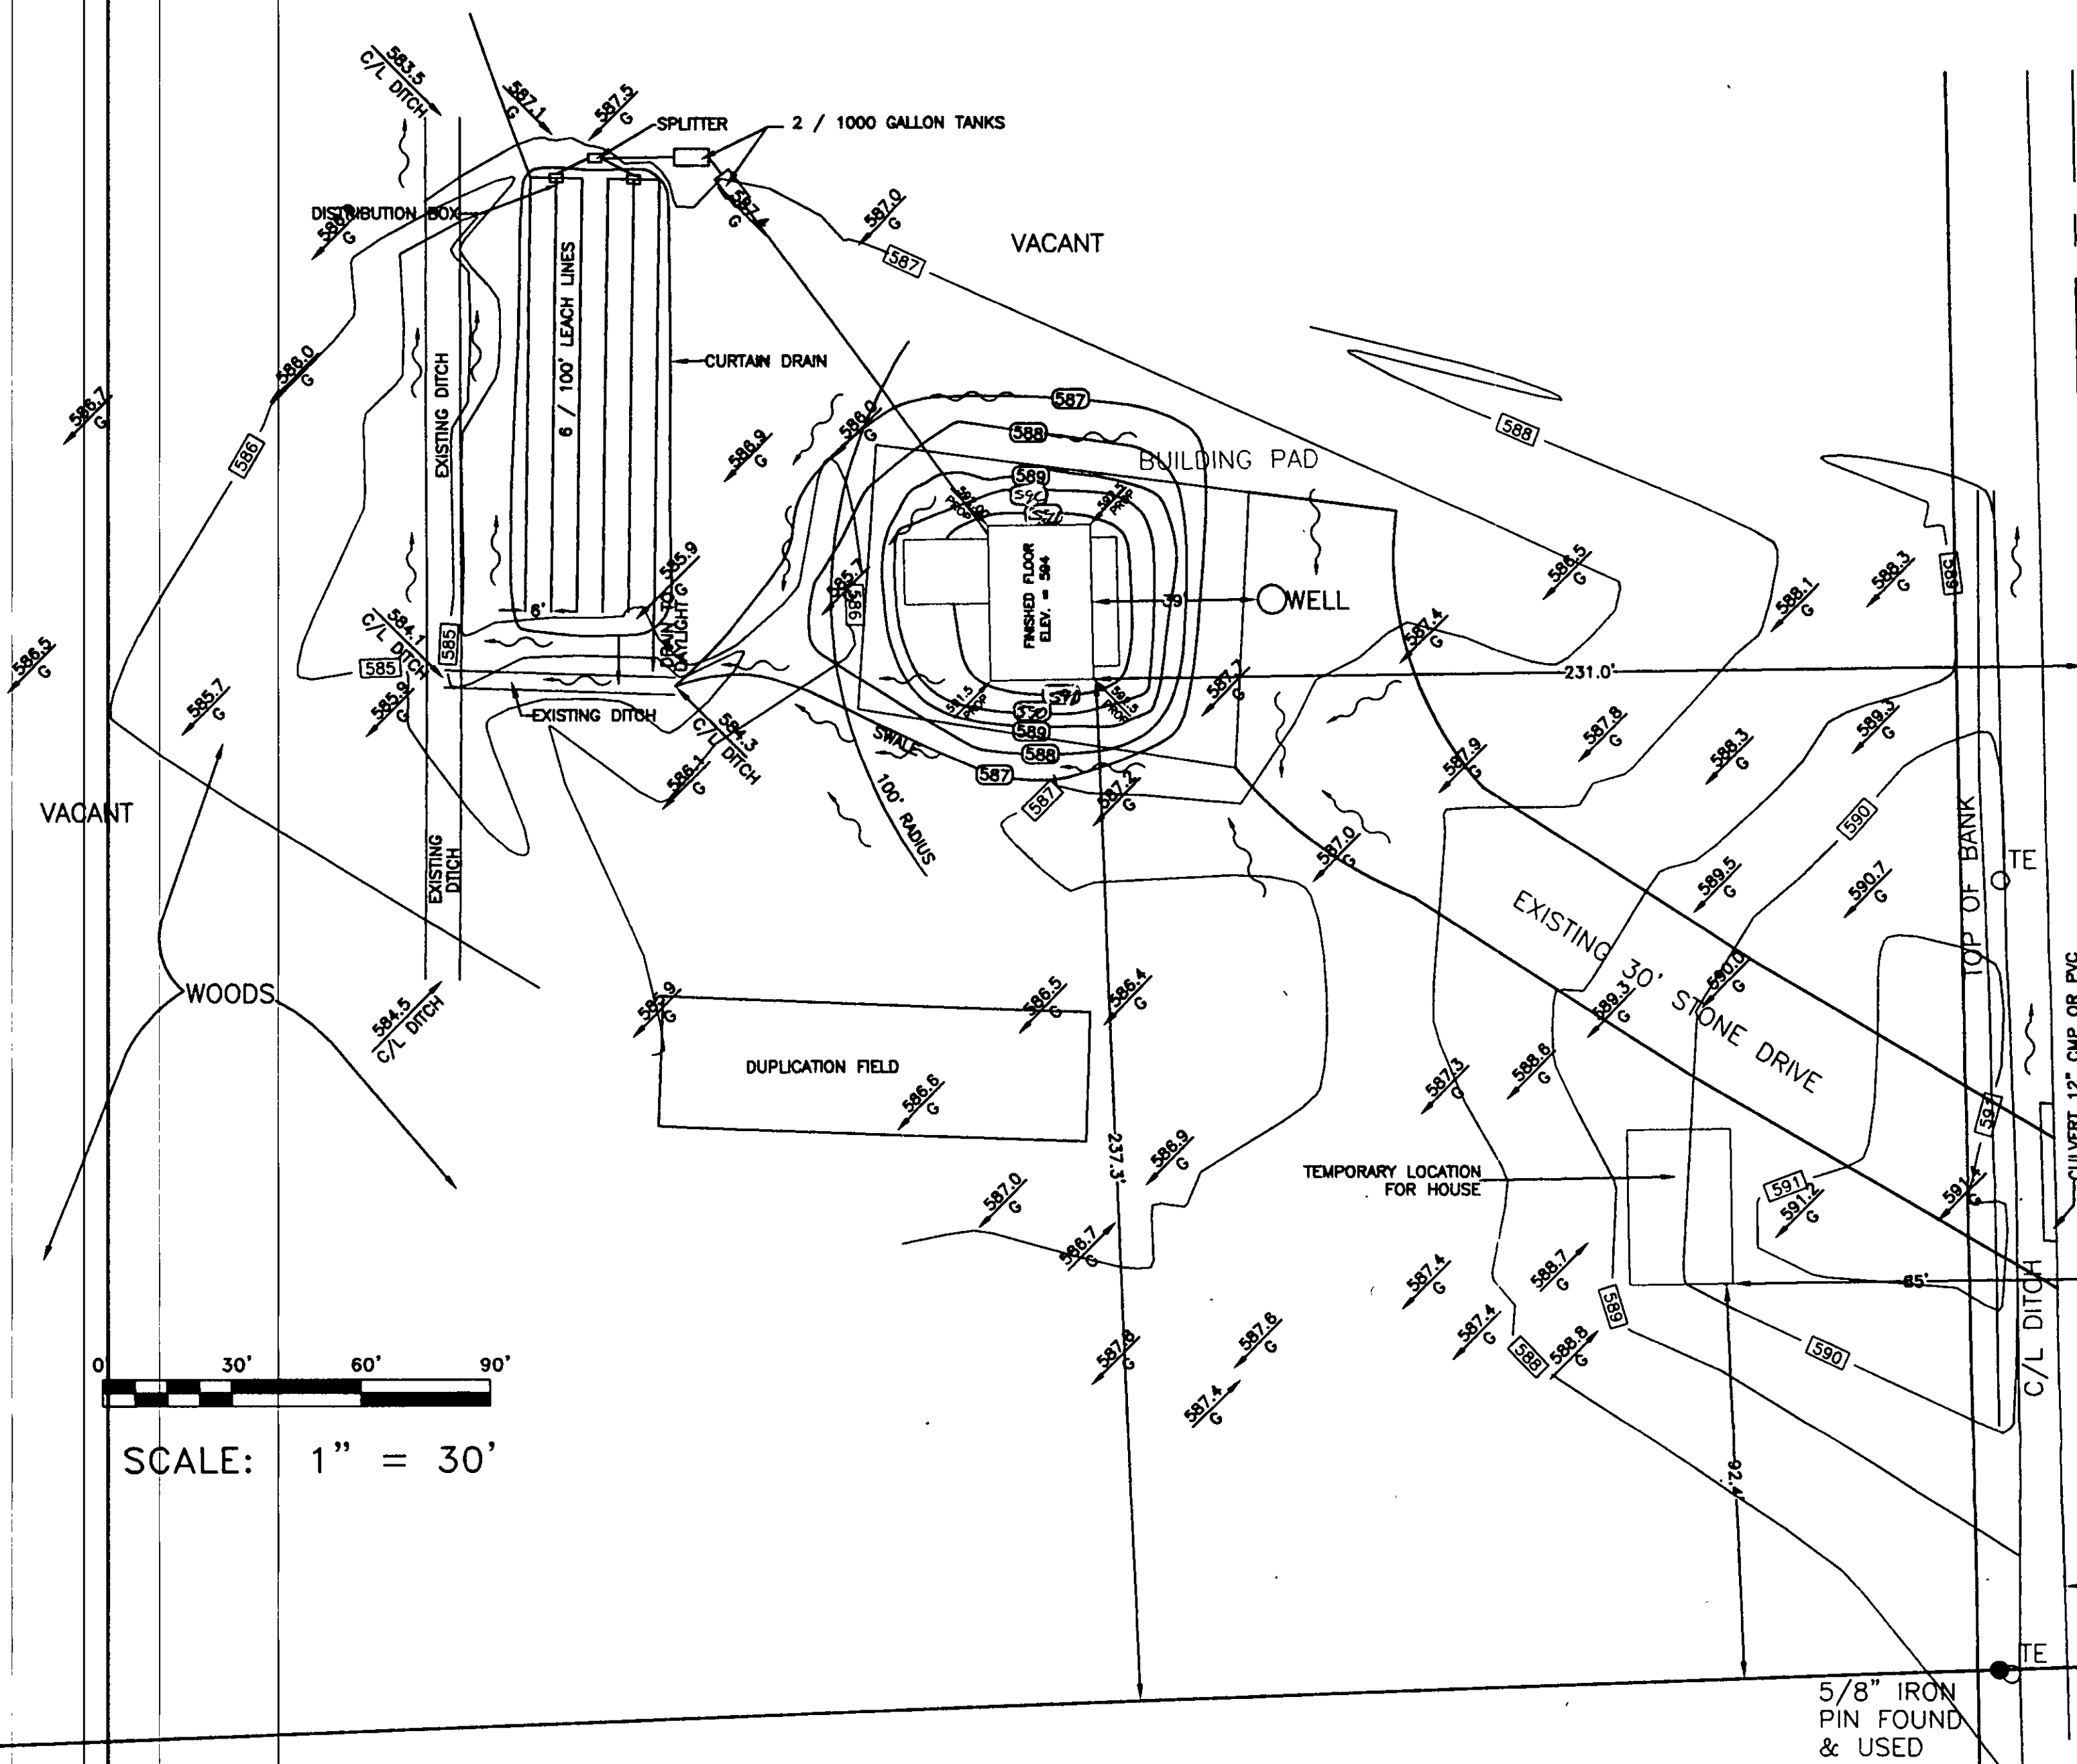

SCALE: 1" = 30'

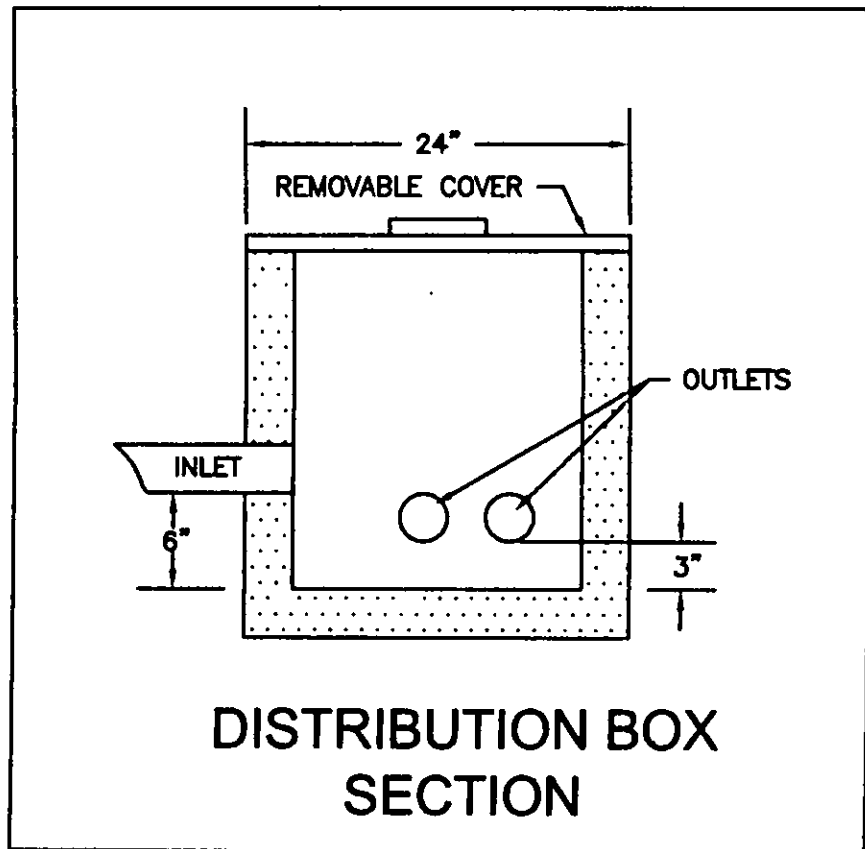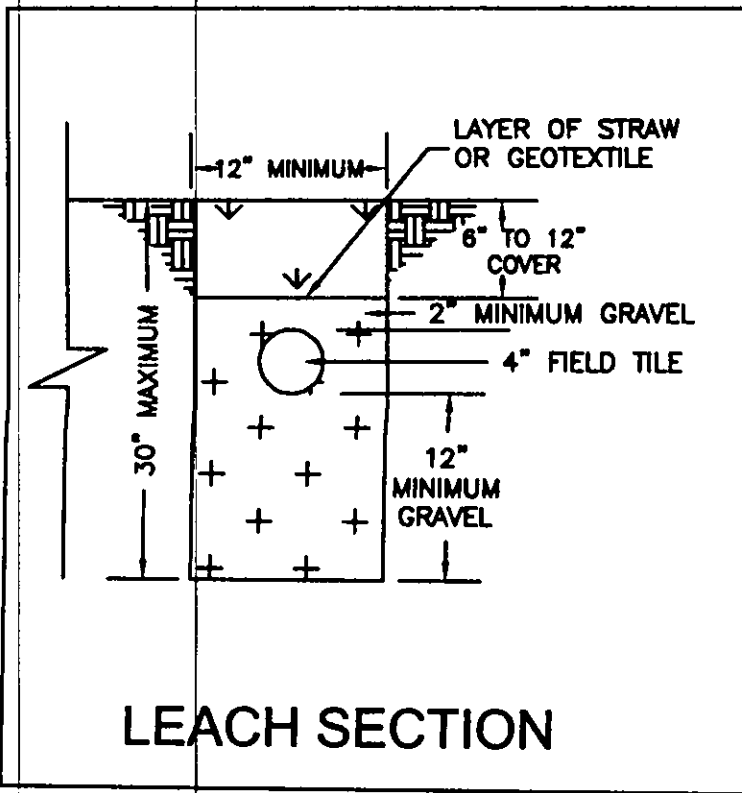

NOTES:

- * THE STANDARD ET TRENCH IS 24 INCHES, HOWEVER THE TRENCH CAN VARY BETWEEN 18 INCHES AND 30 INCHES DEEP IF NECESSARY. WHEN TRENCH DEPTH VARIES, THE SAND AT THE TOP OF TRENCH WILL VARY FROM 10 TO 18 INCHES DEEP.
- * ET TRENCHES MUST BE 18 INCHES DEEP. NO DEEPER.
- * CURTAIN DRAIN MUST BE AT LEAST 6 INCHES DEEPER THAN BOTTOM OF LOWEST TRENCH.


BENNETT ROAD, 60'

REVIEWED AND ACCEPTED
LAKE COUNTY GENERAL
HEALTH DISTRICT

Date: 1-1-00
Sewage Disposal Permit MUST BE
OBTAINED BY A LAKE COUNTY LICENSED
INSTALLER BEFORE INSTALLATION IS
STARTED.


LEGEND

- IRON PIN FOUND
- TE TELEPHONE & ELECTRIC POLE
- XXX PROPOSED ELEVATION
- XXX EXISTING ELEVATION
- XXX EXISTING CONTOUR
- XXX PROPOSED CONTOUR

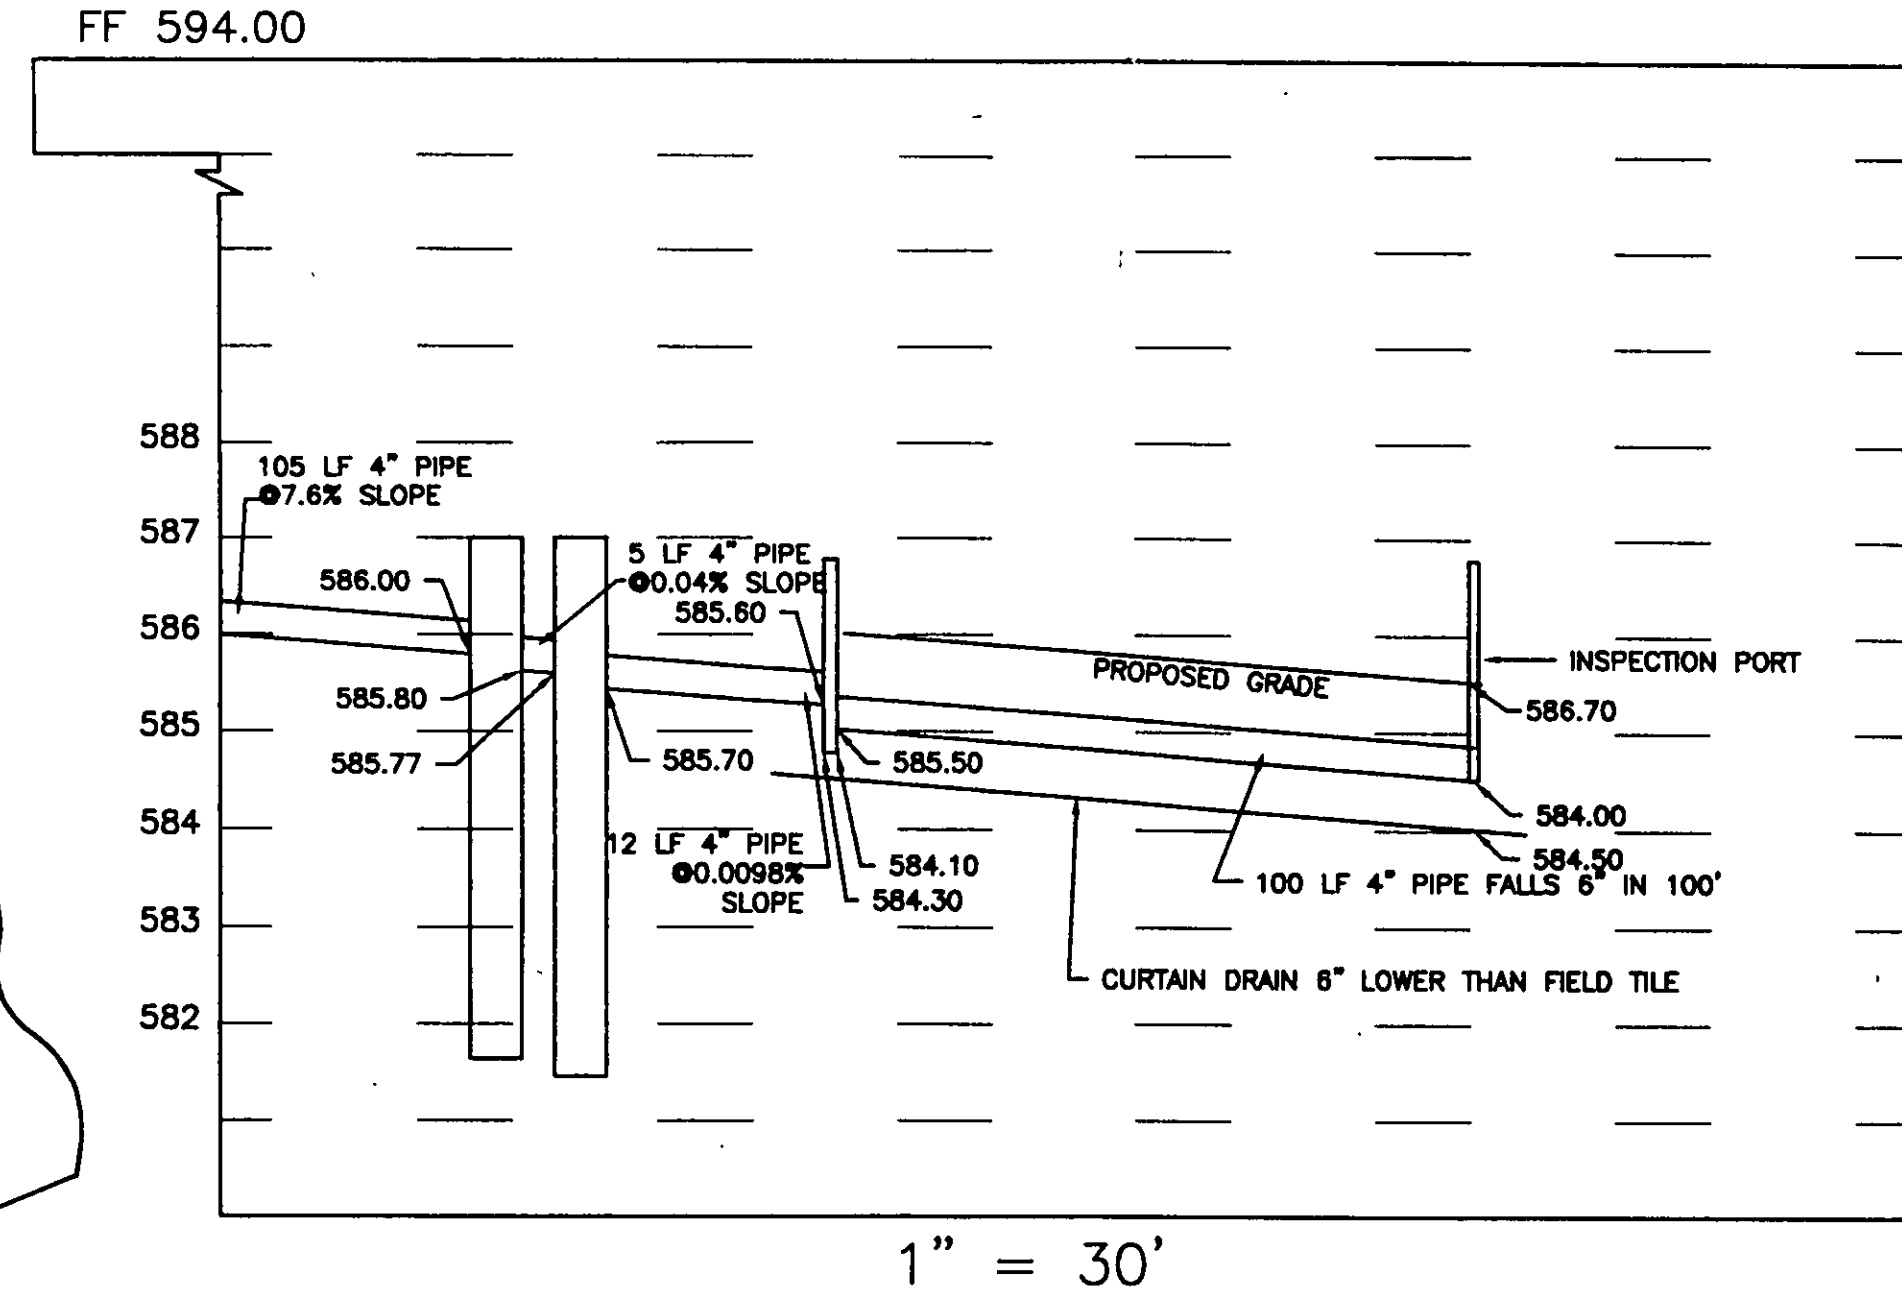

Grading Plan Approved
as shown and/or noted
THOMAS P. GILLES, P.E.
Lake County Engineer

By: [Signature] Date: 2/14/2000

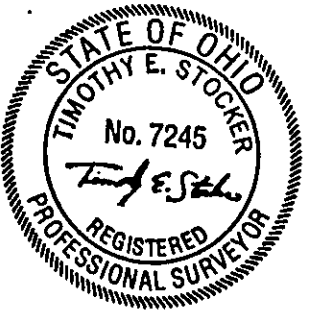

" I THE UNDERSIGNED HEREBY CERTIFY THAT THE TOPOGRAPHY SHOWN HEREON INDICATED BY 1' CONTOURS AND ELEVATIONS REPRESENTS AN ACTUAL FIELD SURVEY MADE BY ME ON THE 12TH DAY OF OCTOBER, 1999 AND THAT THE ELEVATIONS WERE TAKEN AT APPROPRIATE INTERVALS AND THAT AS OF THAT DATE THE EXISTED AS INDICATED HEREON."

DATE: 1-22-00
[Signature]
TIMOTHY E. STOCKER, P.S. 7245

REVISED 01/18/00 - ADDED CURTAIN DRAIN
REVISED 01/27/00 - MOVED TEMP. BLDG. PAD