


COR Consultants, Inc.

23 S. Forest St. Geneva, Ohio 44041. (440)466-8085


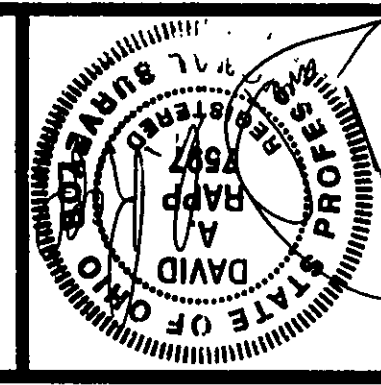


DATE: SEPT. 2001
DRAWN BY: W.H.H.
CHECKED BY: D.A.R.
APPROVED BY: D.A.R.
PS No. 7597


ALL CITY HOMES
2451 BENNETT ROAD
MADISON, OHIO

SITE PLAN

CONTRACT NO. 21759
SHEET NO. 1 OF 1

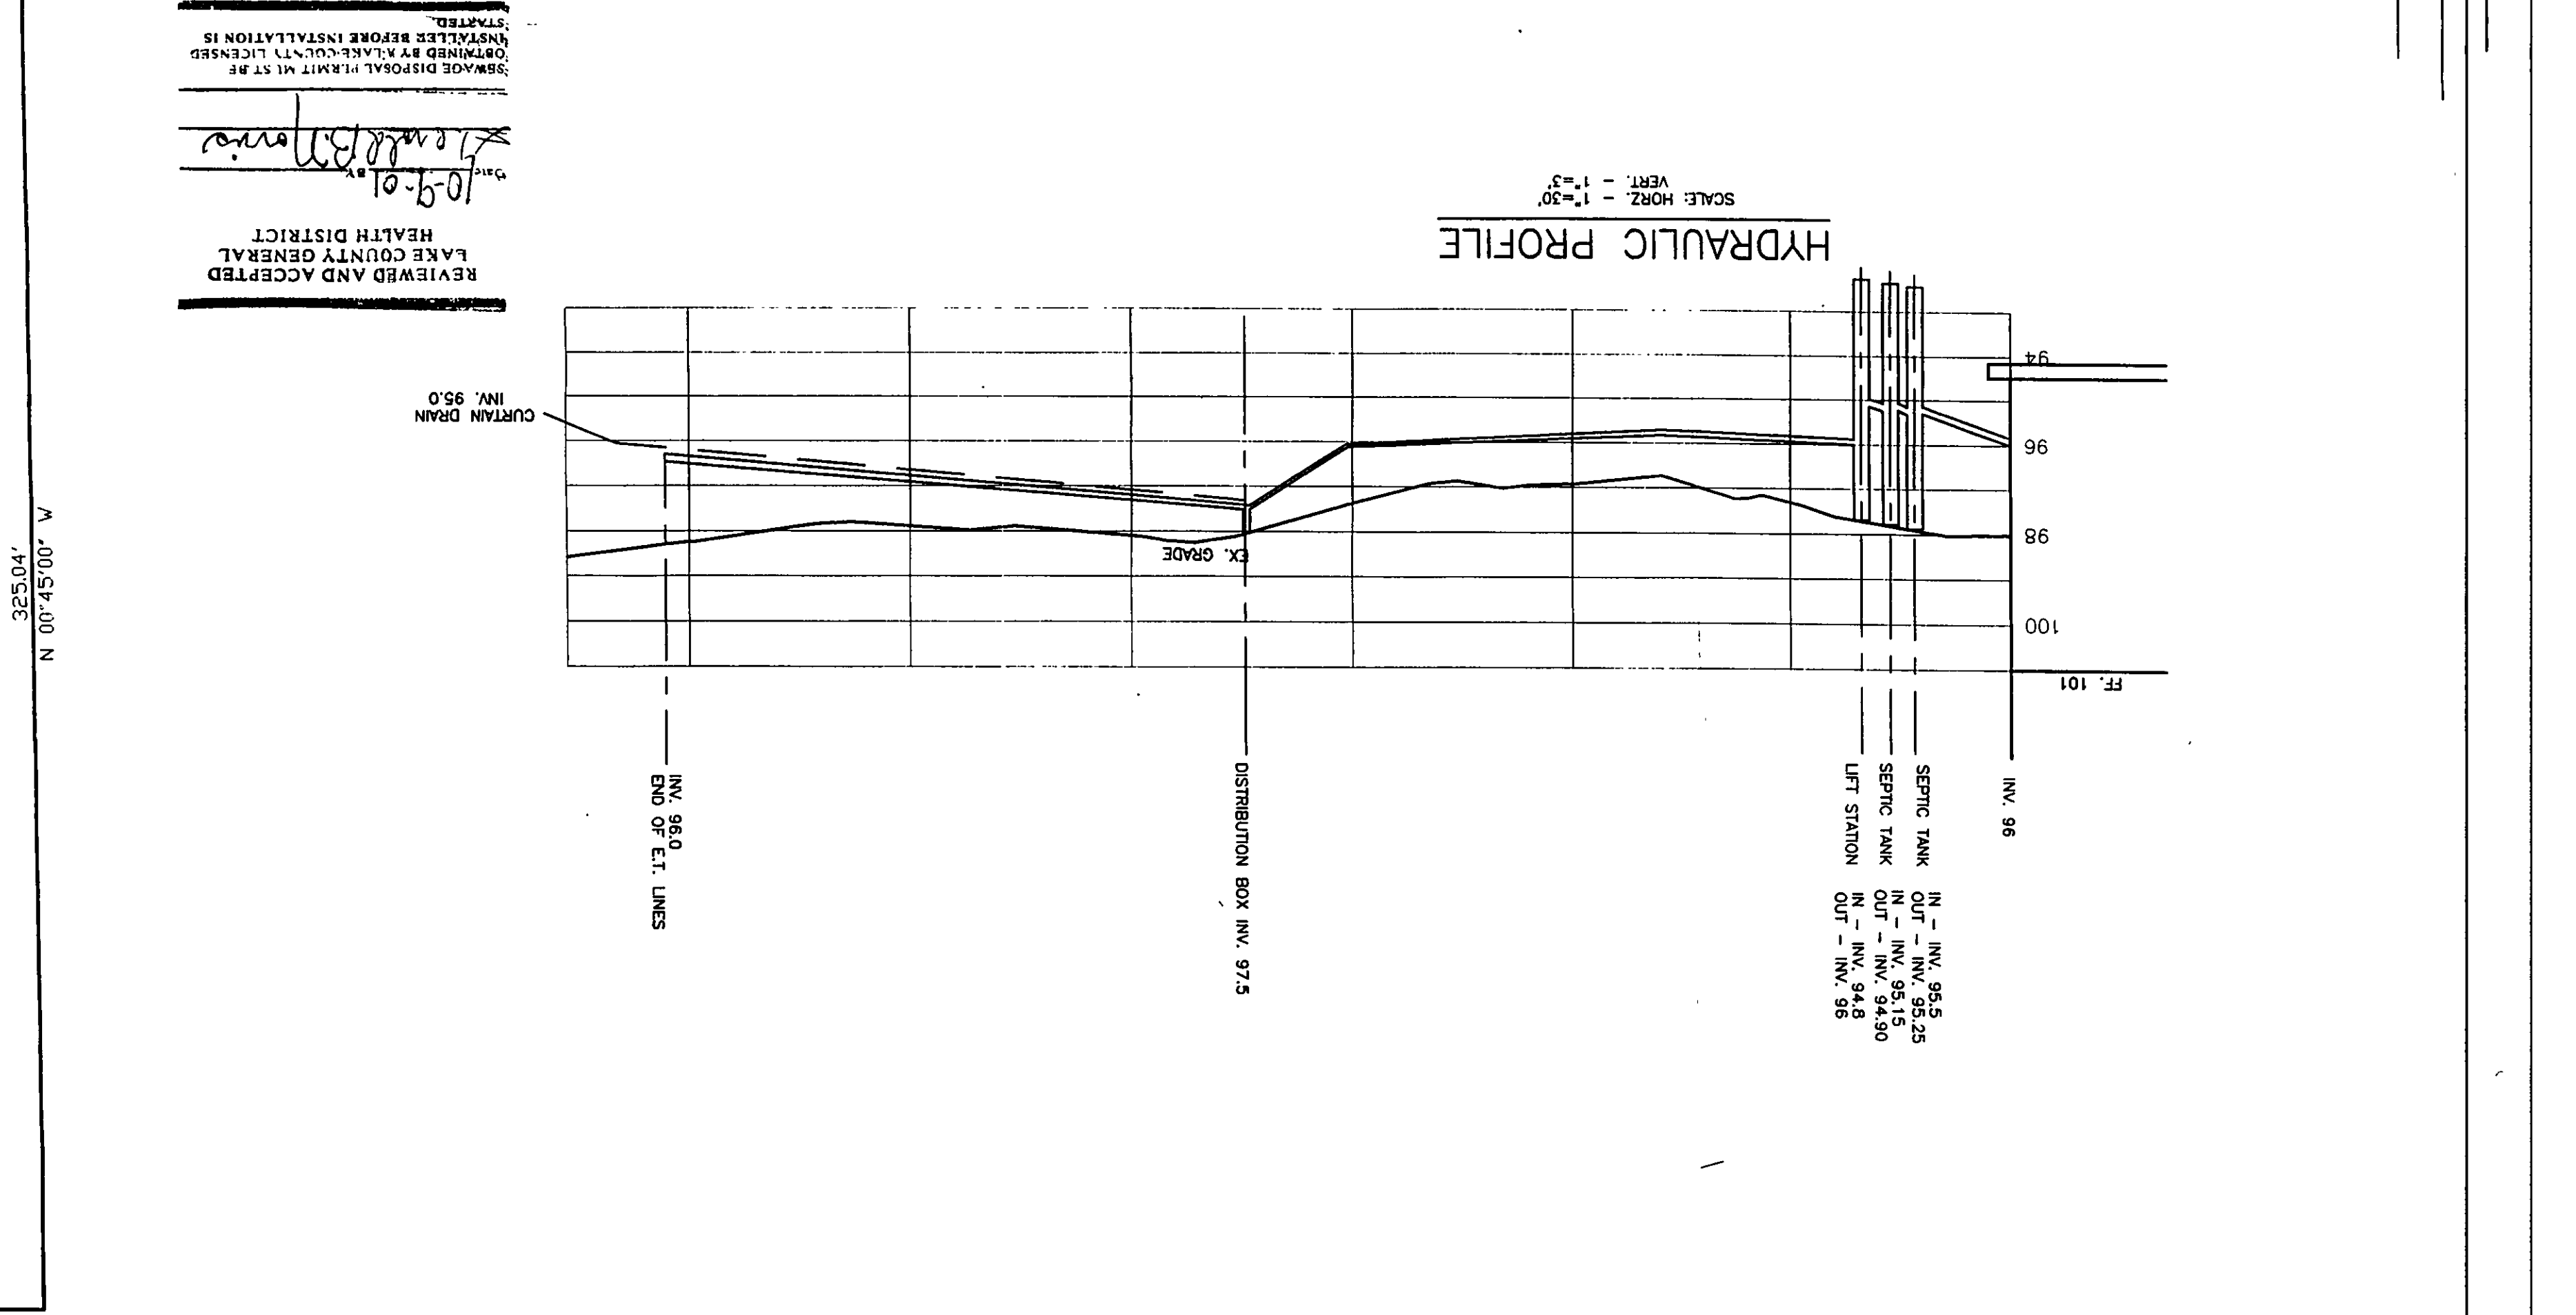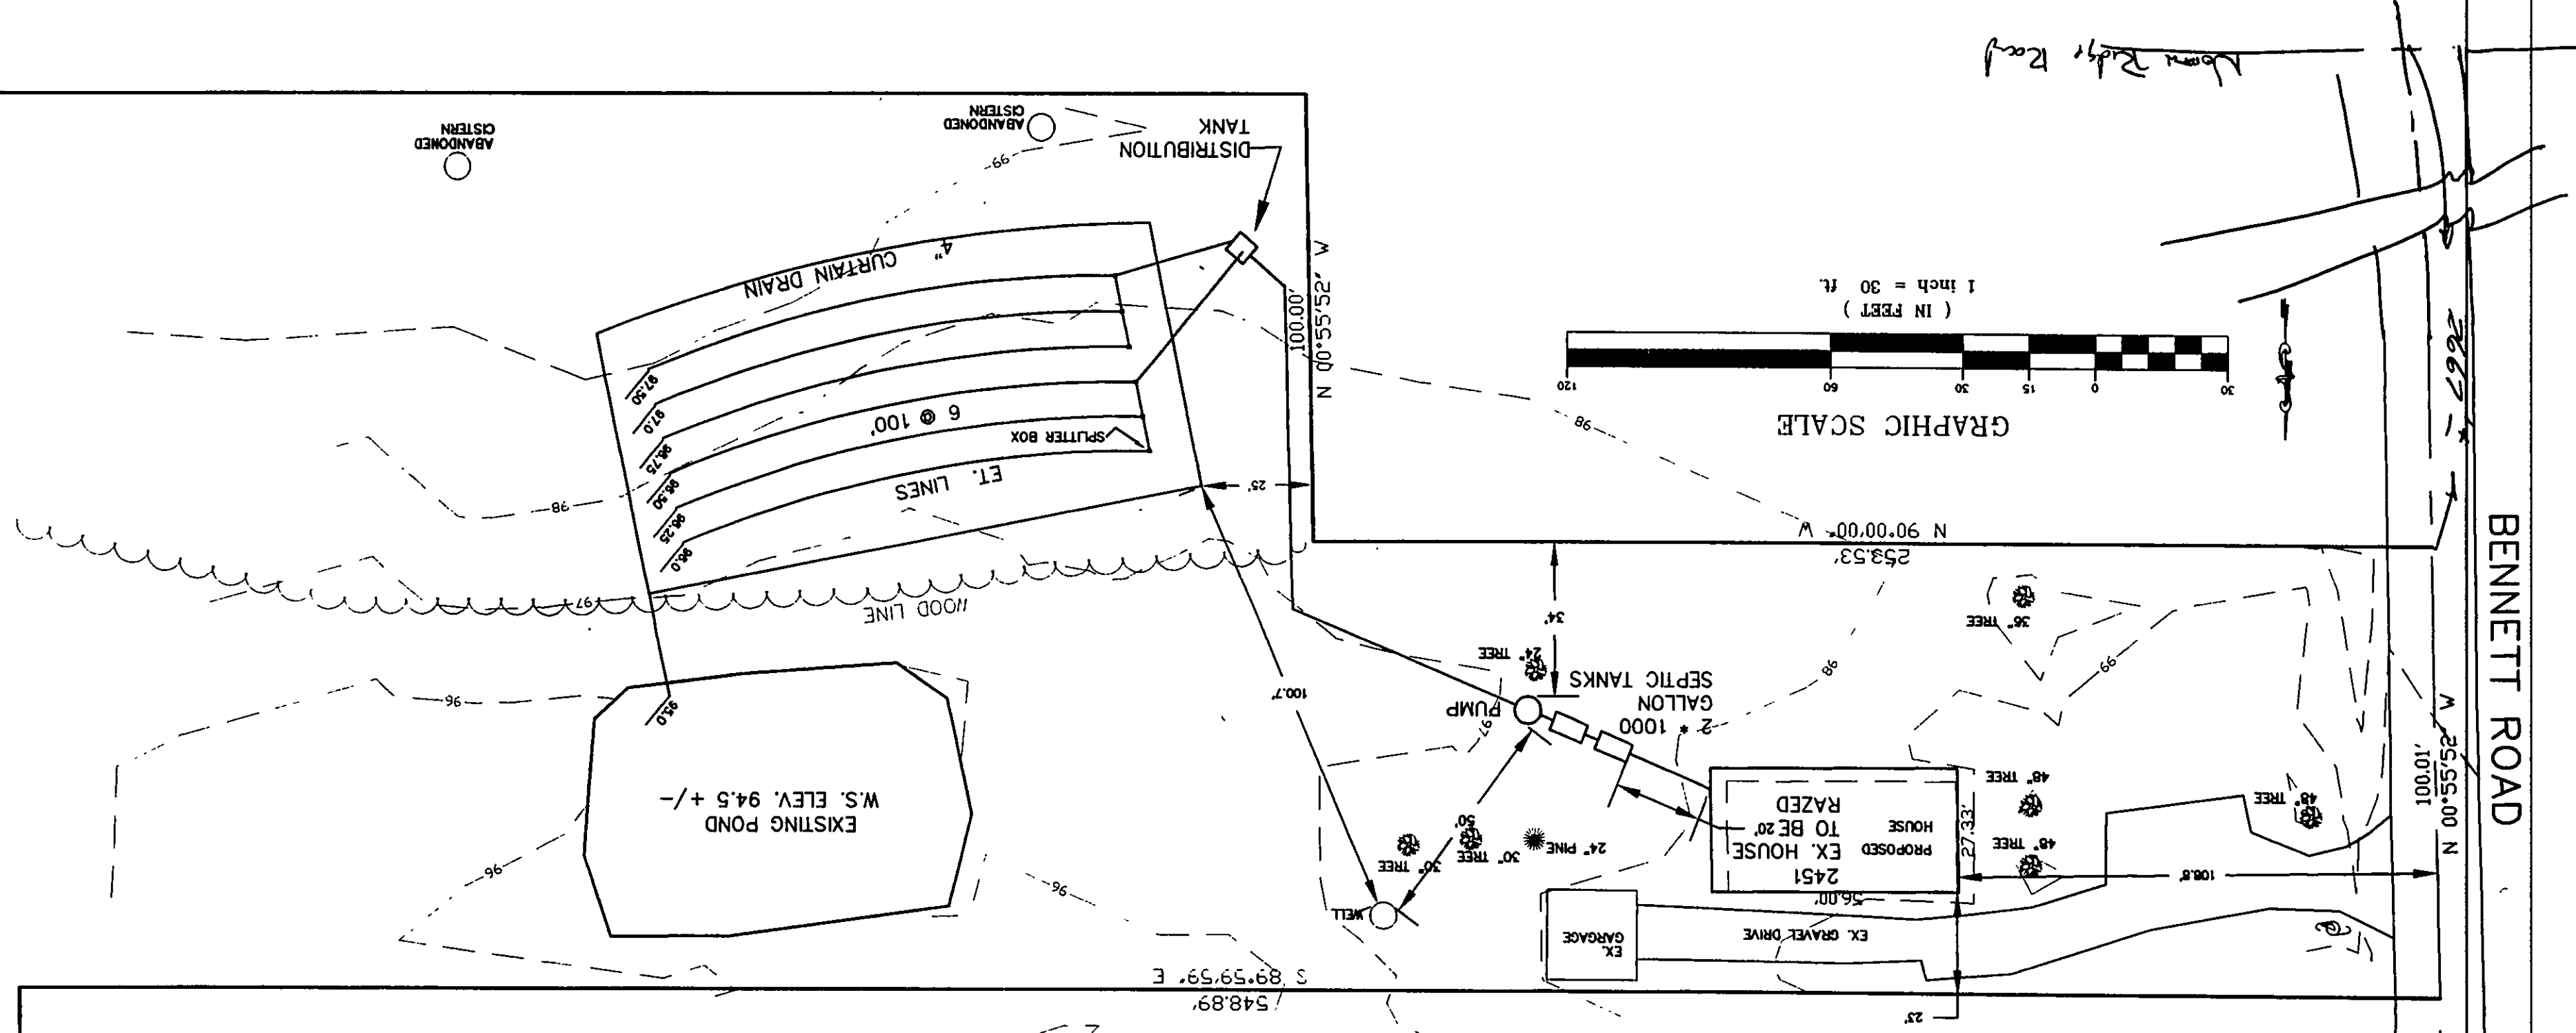

- NOTES :
- CONTRACTOR SHALL VERIFY LOCATION AND DEPTH OF ALL UTILITIES PRIOR TO CONSTRUCTION.
 - LAKE COUNTY HEALTH DISTRICT AND EPA RULES AND STANDARDS ARE TO BE USED.
 - LAKE COUNTY EROSION AND SEDIMENT CONTROL RULES AND STANDARDS ARE TO BE USED.
 - ALL DISTURBED AREAS ARE TO BE SEEDED AS SOON AS POSSIBLE TO PREVENT SOIL LOSS.

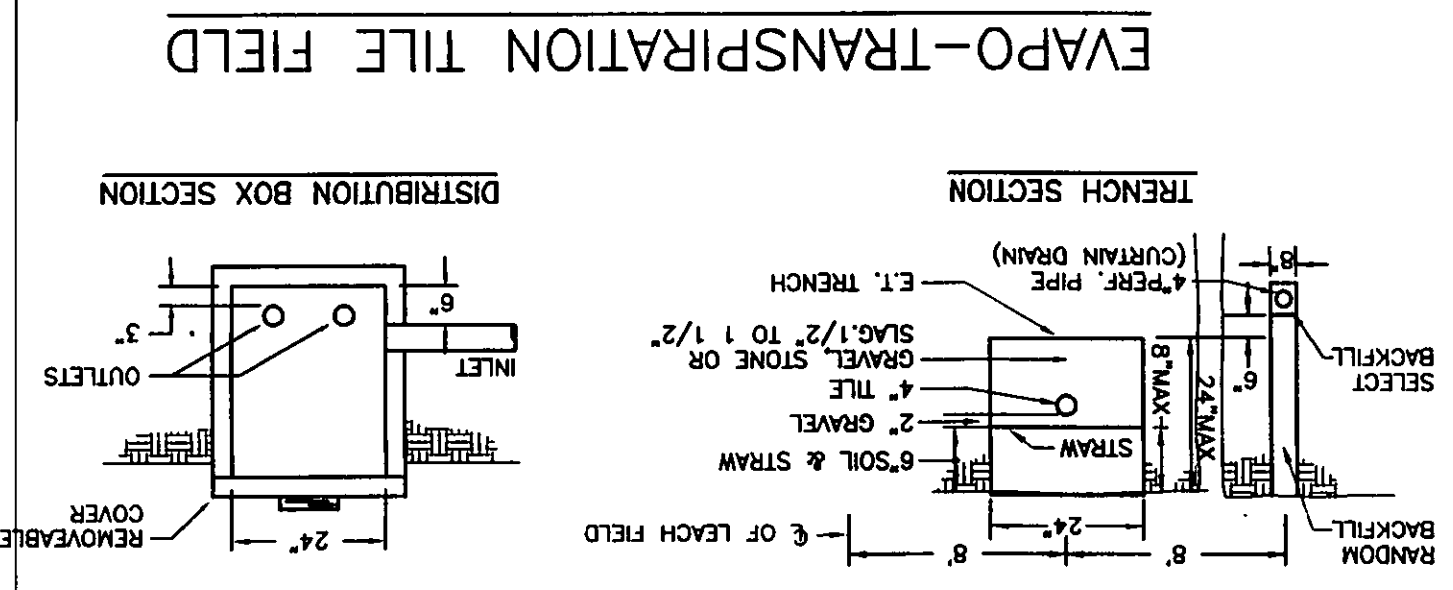

"I, the undersigned hereby certify that this topography represents an actual survey and elevations shown hereon indicated by '1' contours and elevations shown hereon 2001 and part of the original grading plan contours, and that the elevations were taken at appropriate intervals and that as of that date they existed as indicated hereon."

Date: 10/13/2001
By: J. Rapp, P.E. #897
Lake County Engineer

Grading Plan Approved
as shown and/or noted
JAMES H. GILLS, P.E.
Lake County Engineer
Date: 10/24/01
By: J. Rapp, P.E. #897
Remain the same as existing

525.04' S 01°46'04" E