


NORTH

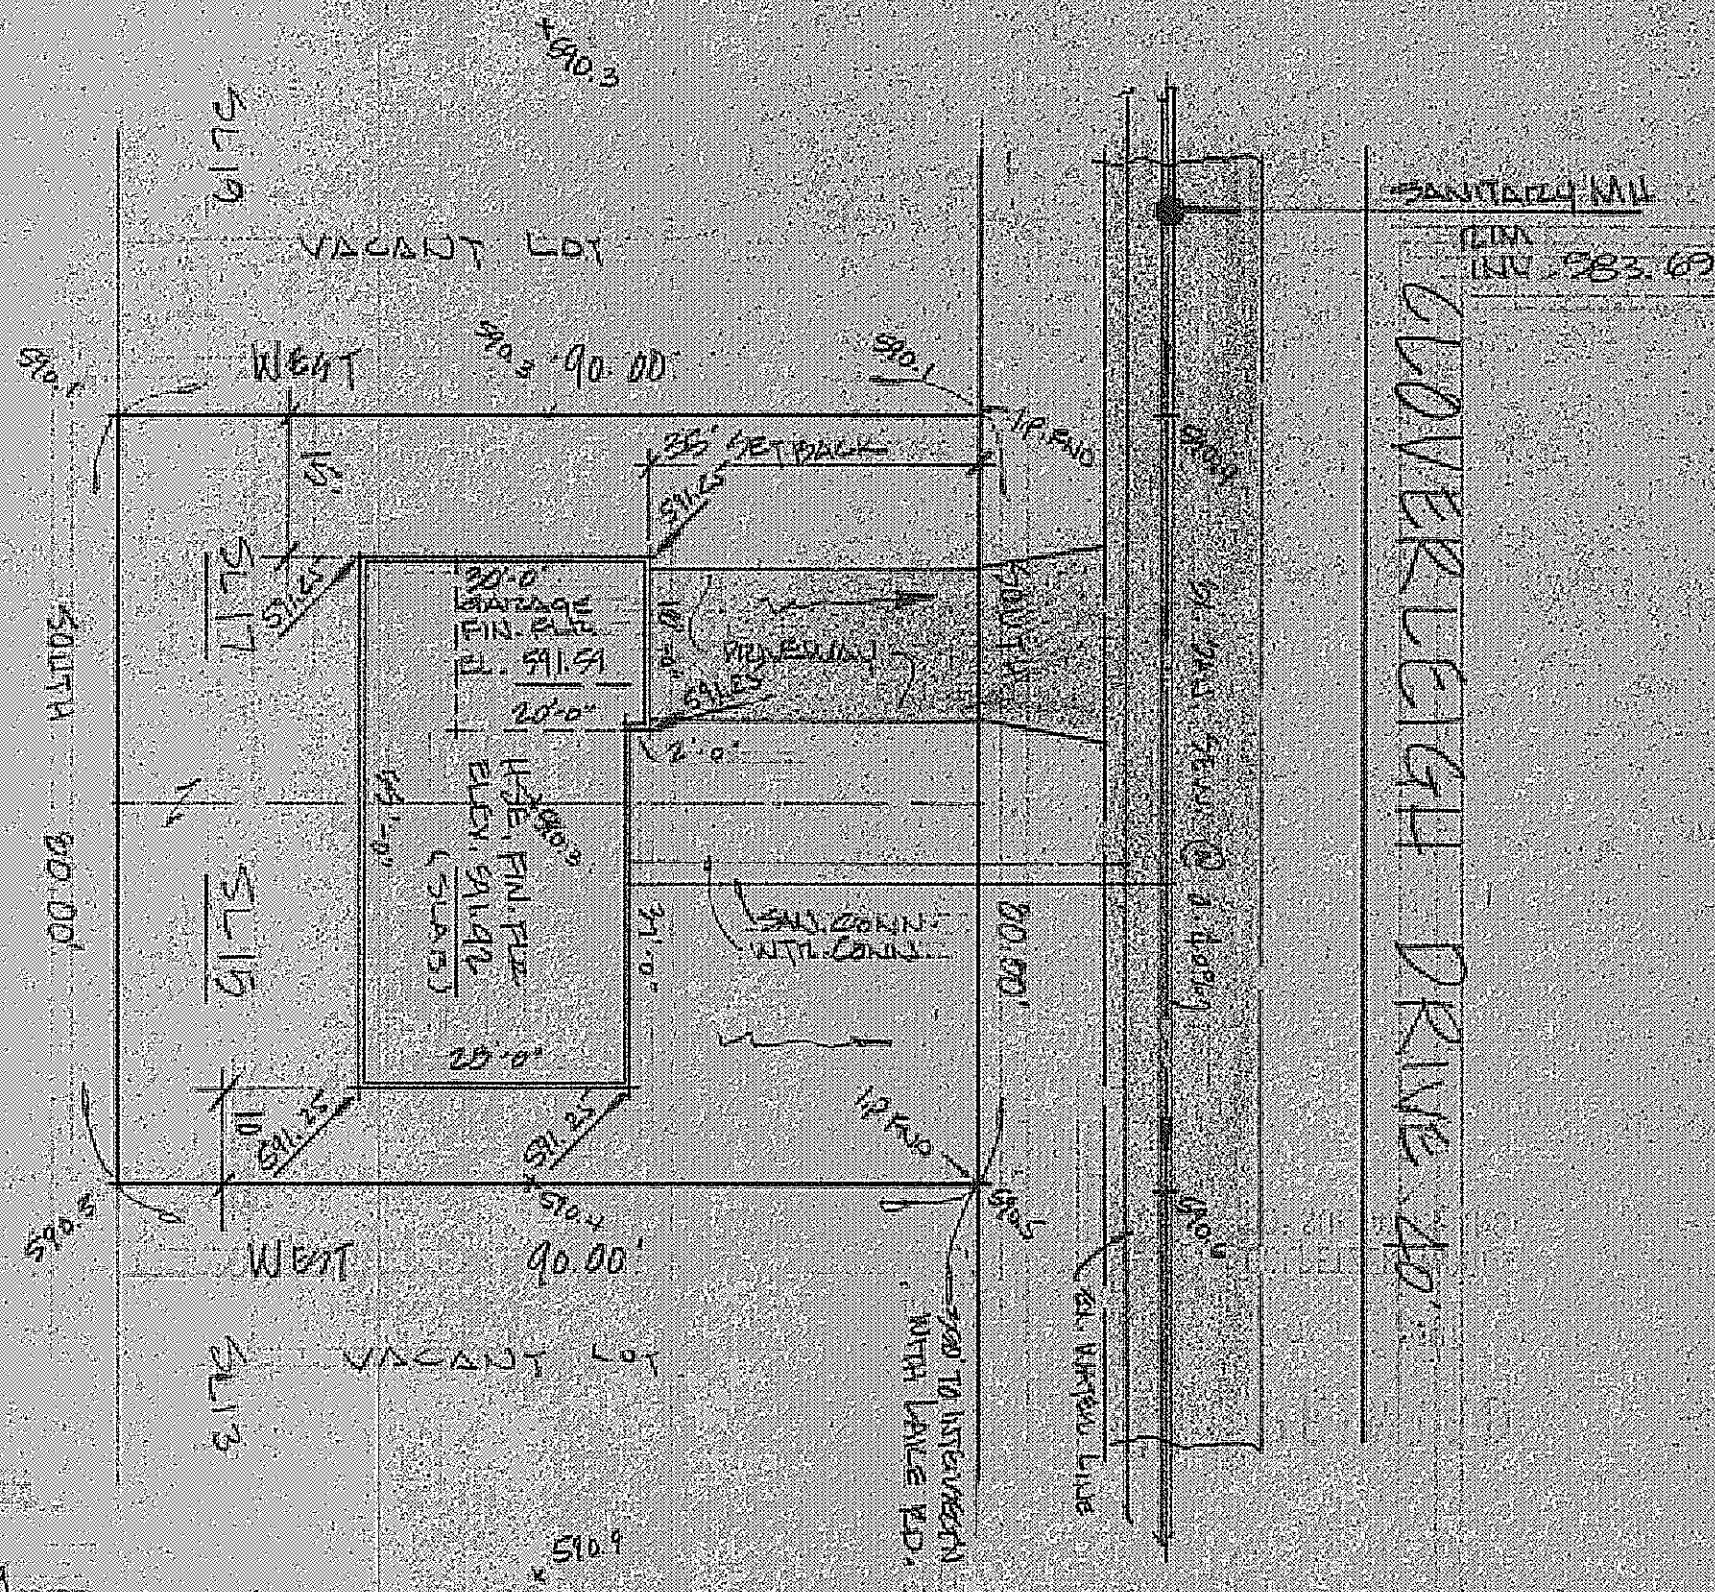

Grading Plan Approved
as shown and/or noted
THOMAS P. GILLES, P.E.
Lake County Engineer
By *[Signature]* Date 10-4-77

APPROVED
MADISON TWP. ZONING
Permit: 10271
Zoning Inspector: *[Signature]*

LOCATION OF SAN LATERAL SHALL BE DETERMINED FROM
LAKE COUNTY SANITARY ENGINEER'S OFFICE.
BENCH MARK: TOP OF FINE HUBBARD AT SOUTH EAST
CORNER OF SUBLOT 23 ELEV. 512.19

DESIGN CERTIFICATION THIS PLAT WAS PREPARED BY ME, AND IS CORRECT TO THE BEST OF MY KNOWLEDGE AND BELIEF. <i>[Signature]</i> REG. SURVEYOR NO. 14785	AS BUILT CERTIFICATION I HEREBY CERTIFY THAT THE CIRCLED GRADES ARE EXISTING FINISH GRADES CHECKED IN THE FIELD ON _____ AND THAT SURVEY IS CORRECT TO THE BEST OF MY KNOWLEDGE AND BELIEF. _____ REG. SURVEYOR NO. _____	COLPETZER WOODS CONSULTANTS, INC. 180 SOUTH STATE STREET • PAINESVILLE, OHIO 44077 • (216) 357-7589	DATE: 10-30-1977 SCALE: 1"=20' DRAWN BY: <i>[Signature]</i> CHKD BY: _____ JOB NO. 78-213 PB 374 PG 42	SITE PLAN FOR: NORTHERN INDUSTRIES BEING SUBLOTS 15 & 17 IN THE CLOVERLEIGH BEACH RE-SUBDIVISION IN THE TOWNSHIP OF MADISON, OHIO.
--	---	--	---	--