


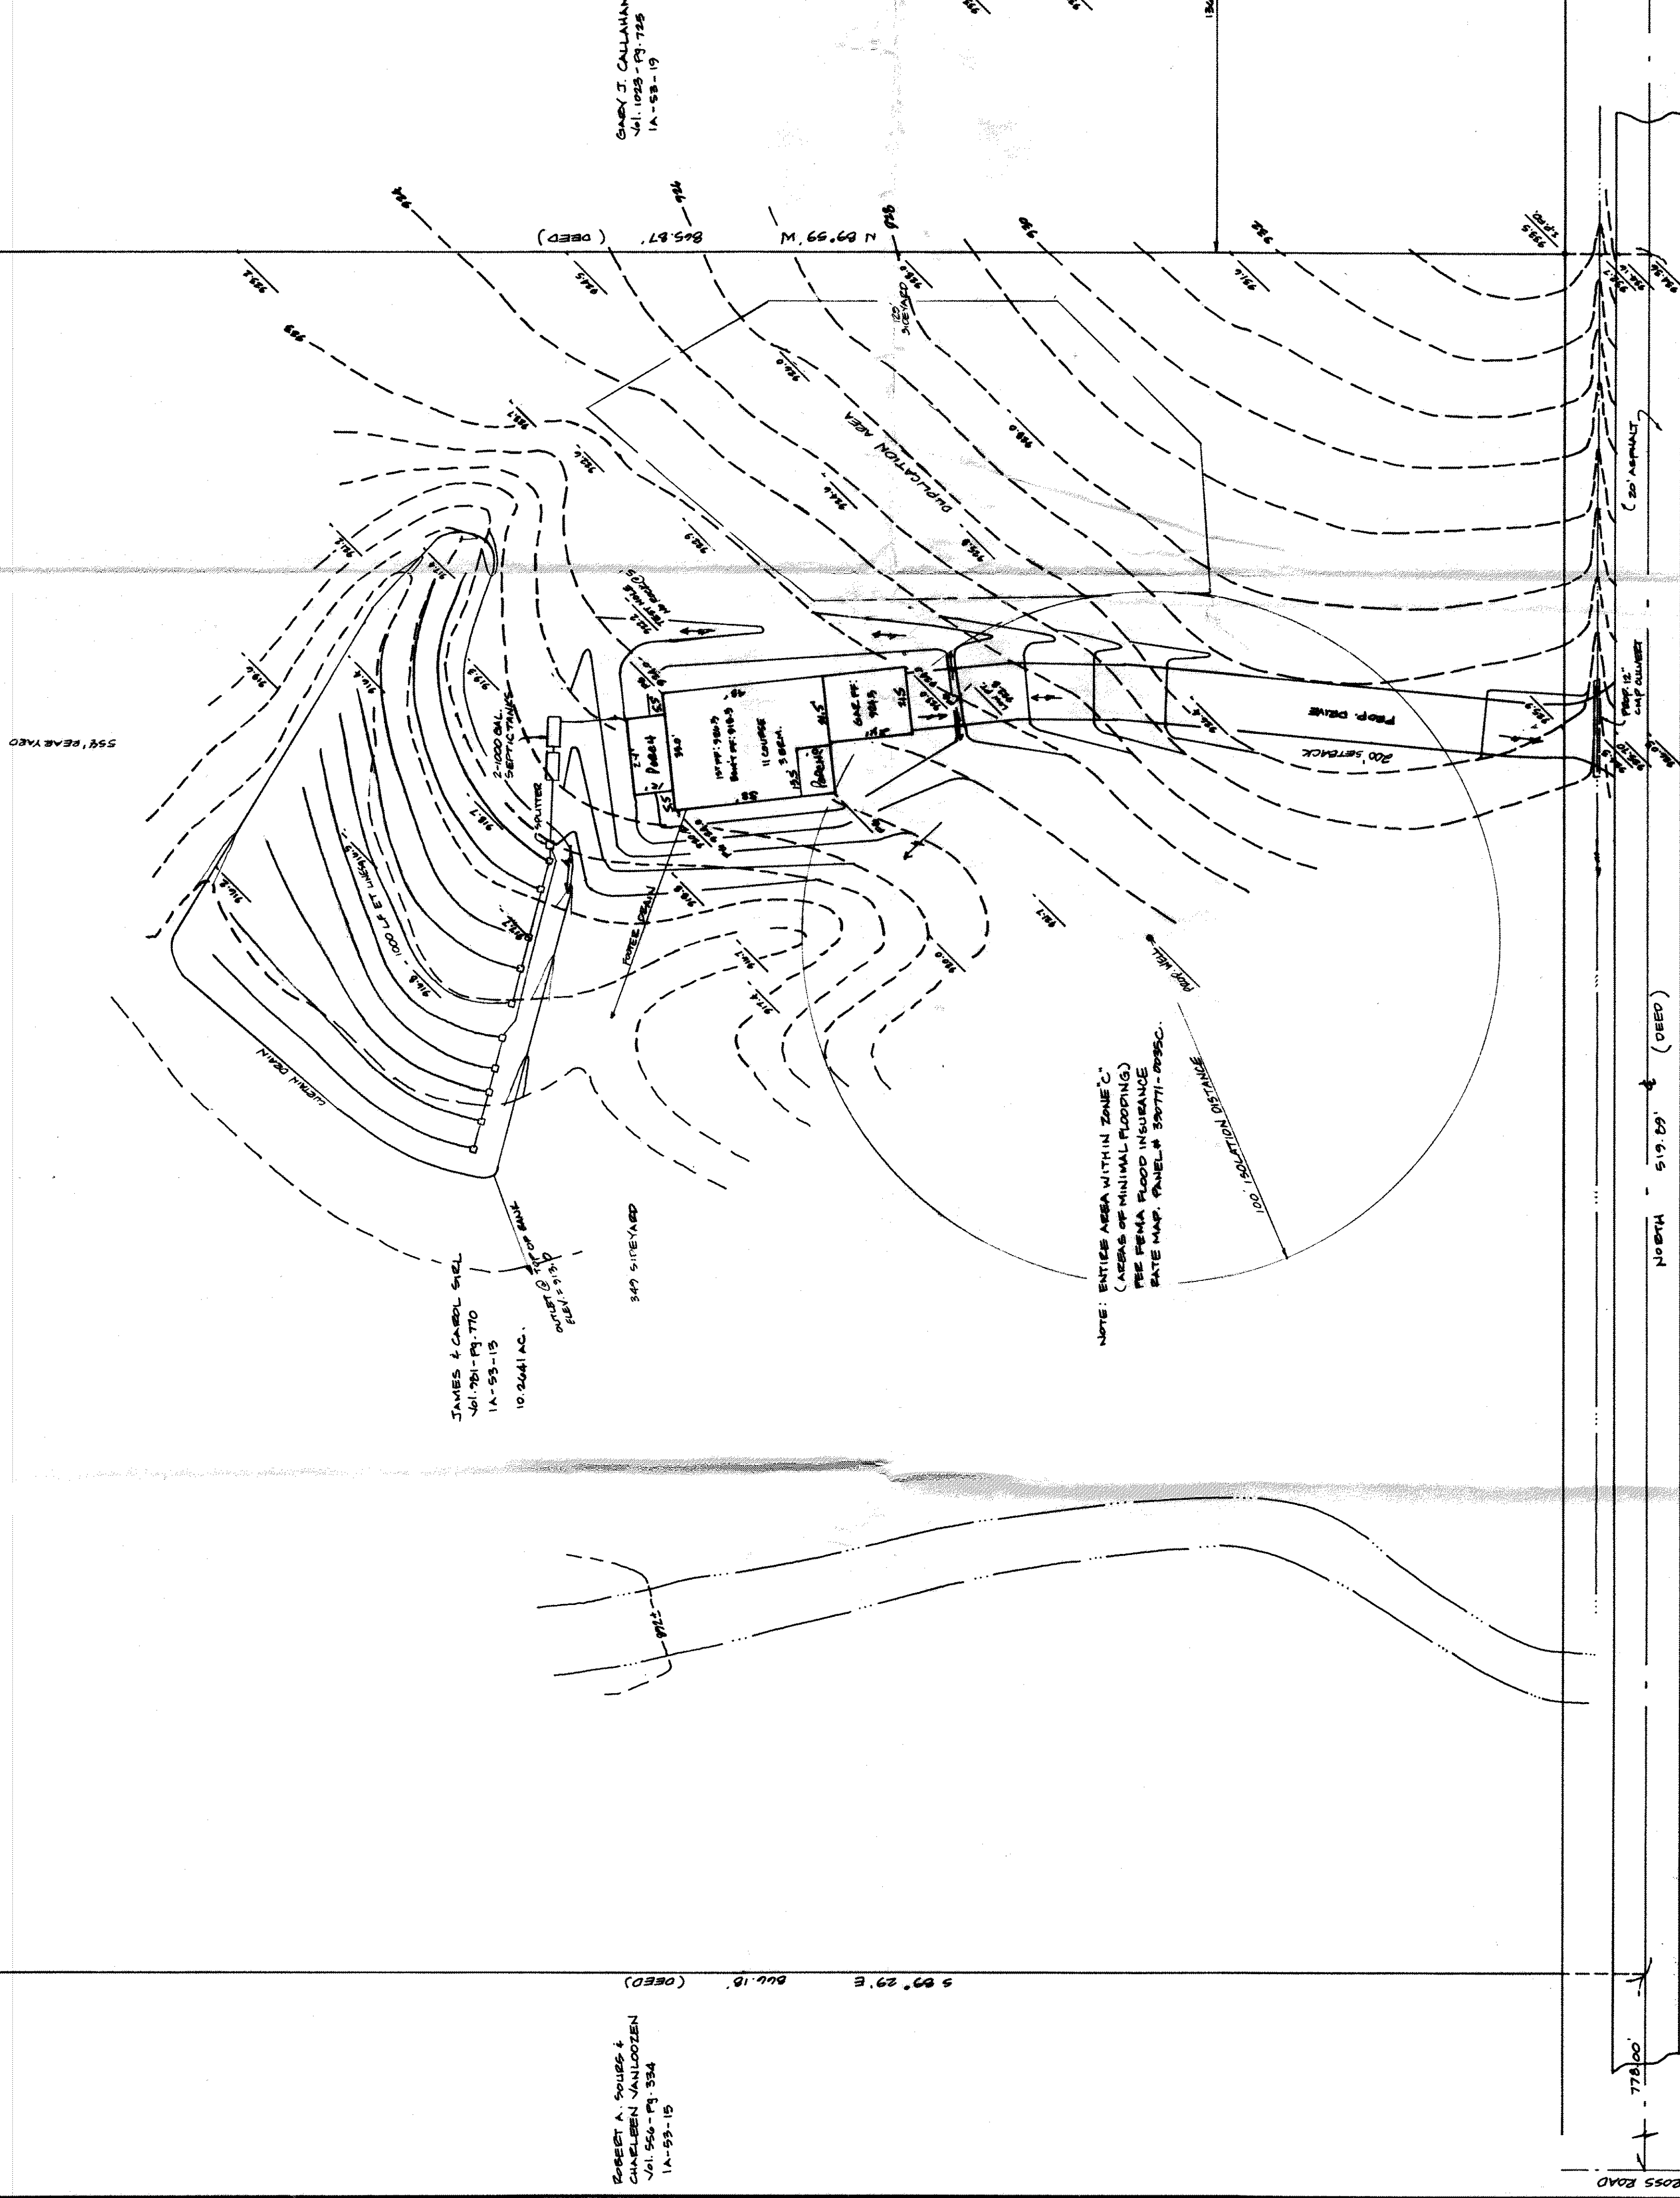


ROBERT A. SOURS &
CHARLEEN VAN LOOZEN
Vol. 556 - Pg. 334
1A-53-15

JAMES & CAROL SIEL
Vol. 981 - Pg. 770
1A-53-13
10.2641 AC.

GARY J. CALLAHAN
Vol. 1023 - Pg. 725
1A-53-19

NOTE: ENTIRE AREA WITHIN ZONE "C"
(AREAS OF MINIMAL FLOODING)
PER FEMA FLOOD INSURANCE
RATE MAP, PANEL # 300711-0035C.

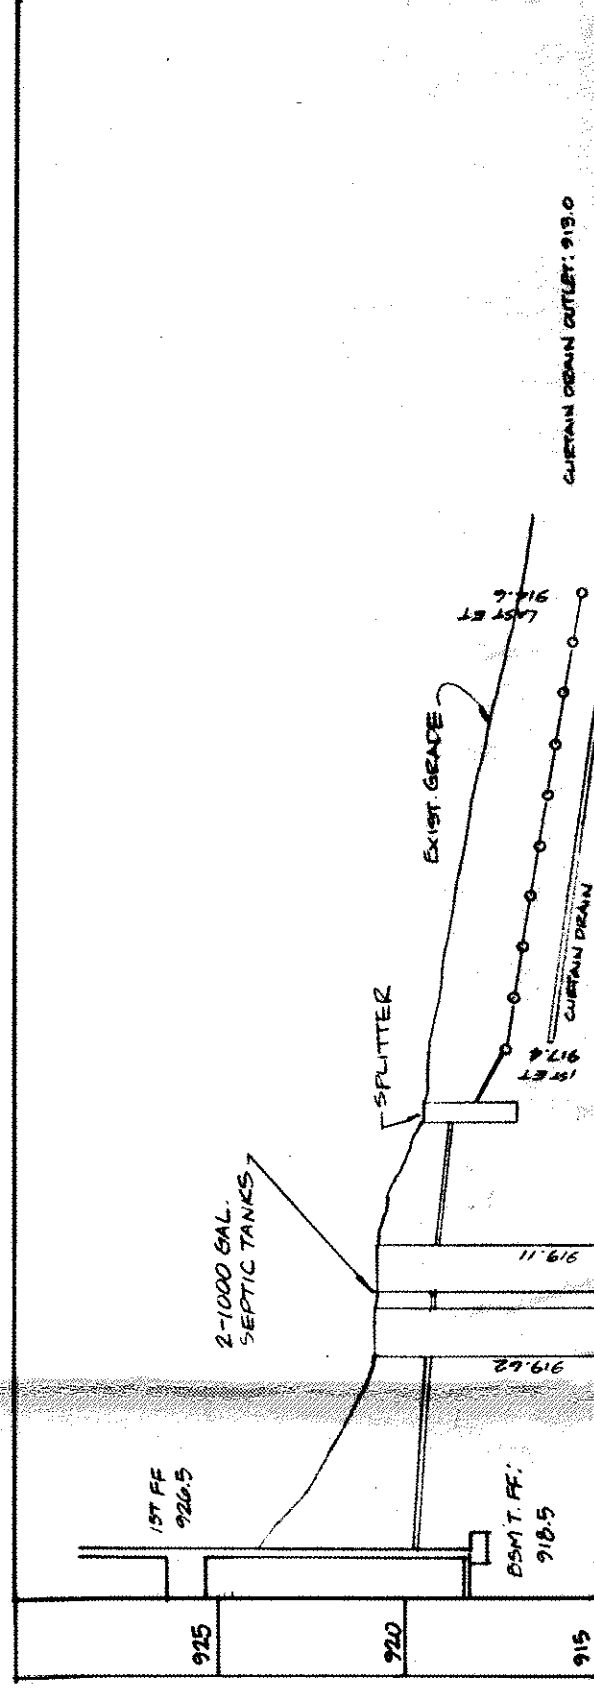

HYDRAULIC PROFILE

HORIZ. 1"=30', VERT. 1"=5'

SEWAGE DISPOSAL PERMIT MUST BE OBTAINED BY A LAKE COUNTY LICENSED INSTALLER BEFORE INSTALLATION IS STARTED.

**LOW YIELD WATER
FIXTURES REQUIRED**

- A. To be brought to finished grade
 1. Septic tank manhole covers
 2. Splitter box cover
 3. Distribution box cover
- B. To be installed below finished grade
 1. No footer drains or downspouts to be discharged into septic tanks
 2. All waste water to be discharged into septic tanks

APPROVED
TOWNSHIP ZONE

Reviewed and Accepted _____
LAKE COUNTY GENERAL HEALTH DISTRICT
 9-1-85 1-24-96
 Date _____

 JOEL LUGA, R. S. M. P. A.
 Health Commissioner

 BY J. L. L. _____

Grading Plan Approved
as shown and/or noted
THOMAS P. GILLES, P.E.
Lake County Engineer
6/4 Date 2-11

I, WILLIAM J. UNDERDAUN, hereby certify that the topography indicated by 6", 1" or 2" contours, and elevations shown hereon represent an actual field survey made by me on the 14th day of AUGUST, 1959, and that the elevations were taken at appropriate intervals and that as of that date they existed as indicated hereon.

Name	Reg. No.
<i>[Signature]</i>	<i>[Signature]</i>

BABCOCK, JONES AND ASSOCIATES, INC.
CIVIL ENGINEERS - SURVEYORS - LAND PLANNERS
PAINESVILLE OHIO 44077

SITE PLAN
FOR
JAMES SIR

DATE	AUGUST 1975
DESIGN BY	HA
DRAWN BY	D.L.
APPROVED BY	HA

BEING A PART OF LOT No. 3 . TRACT 12
TOWNSHIP OF MADISON. COUNTY OF LAKE, STATE OF OHIO
P.P. # 1A-53-13 Vol. 281- Pg. 7D