


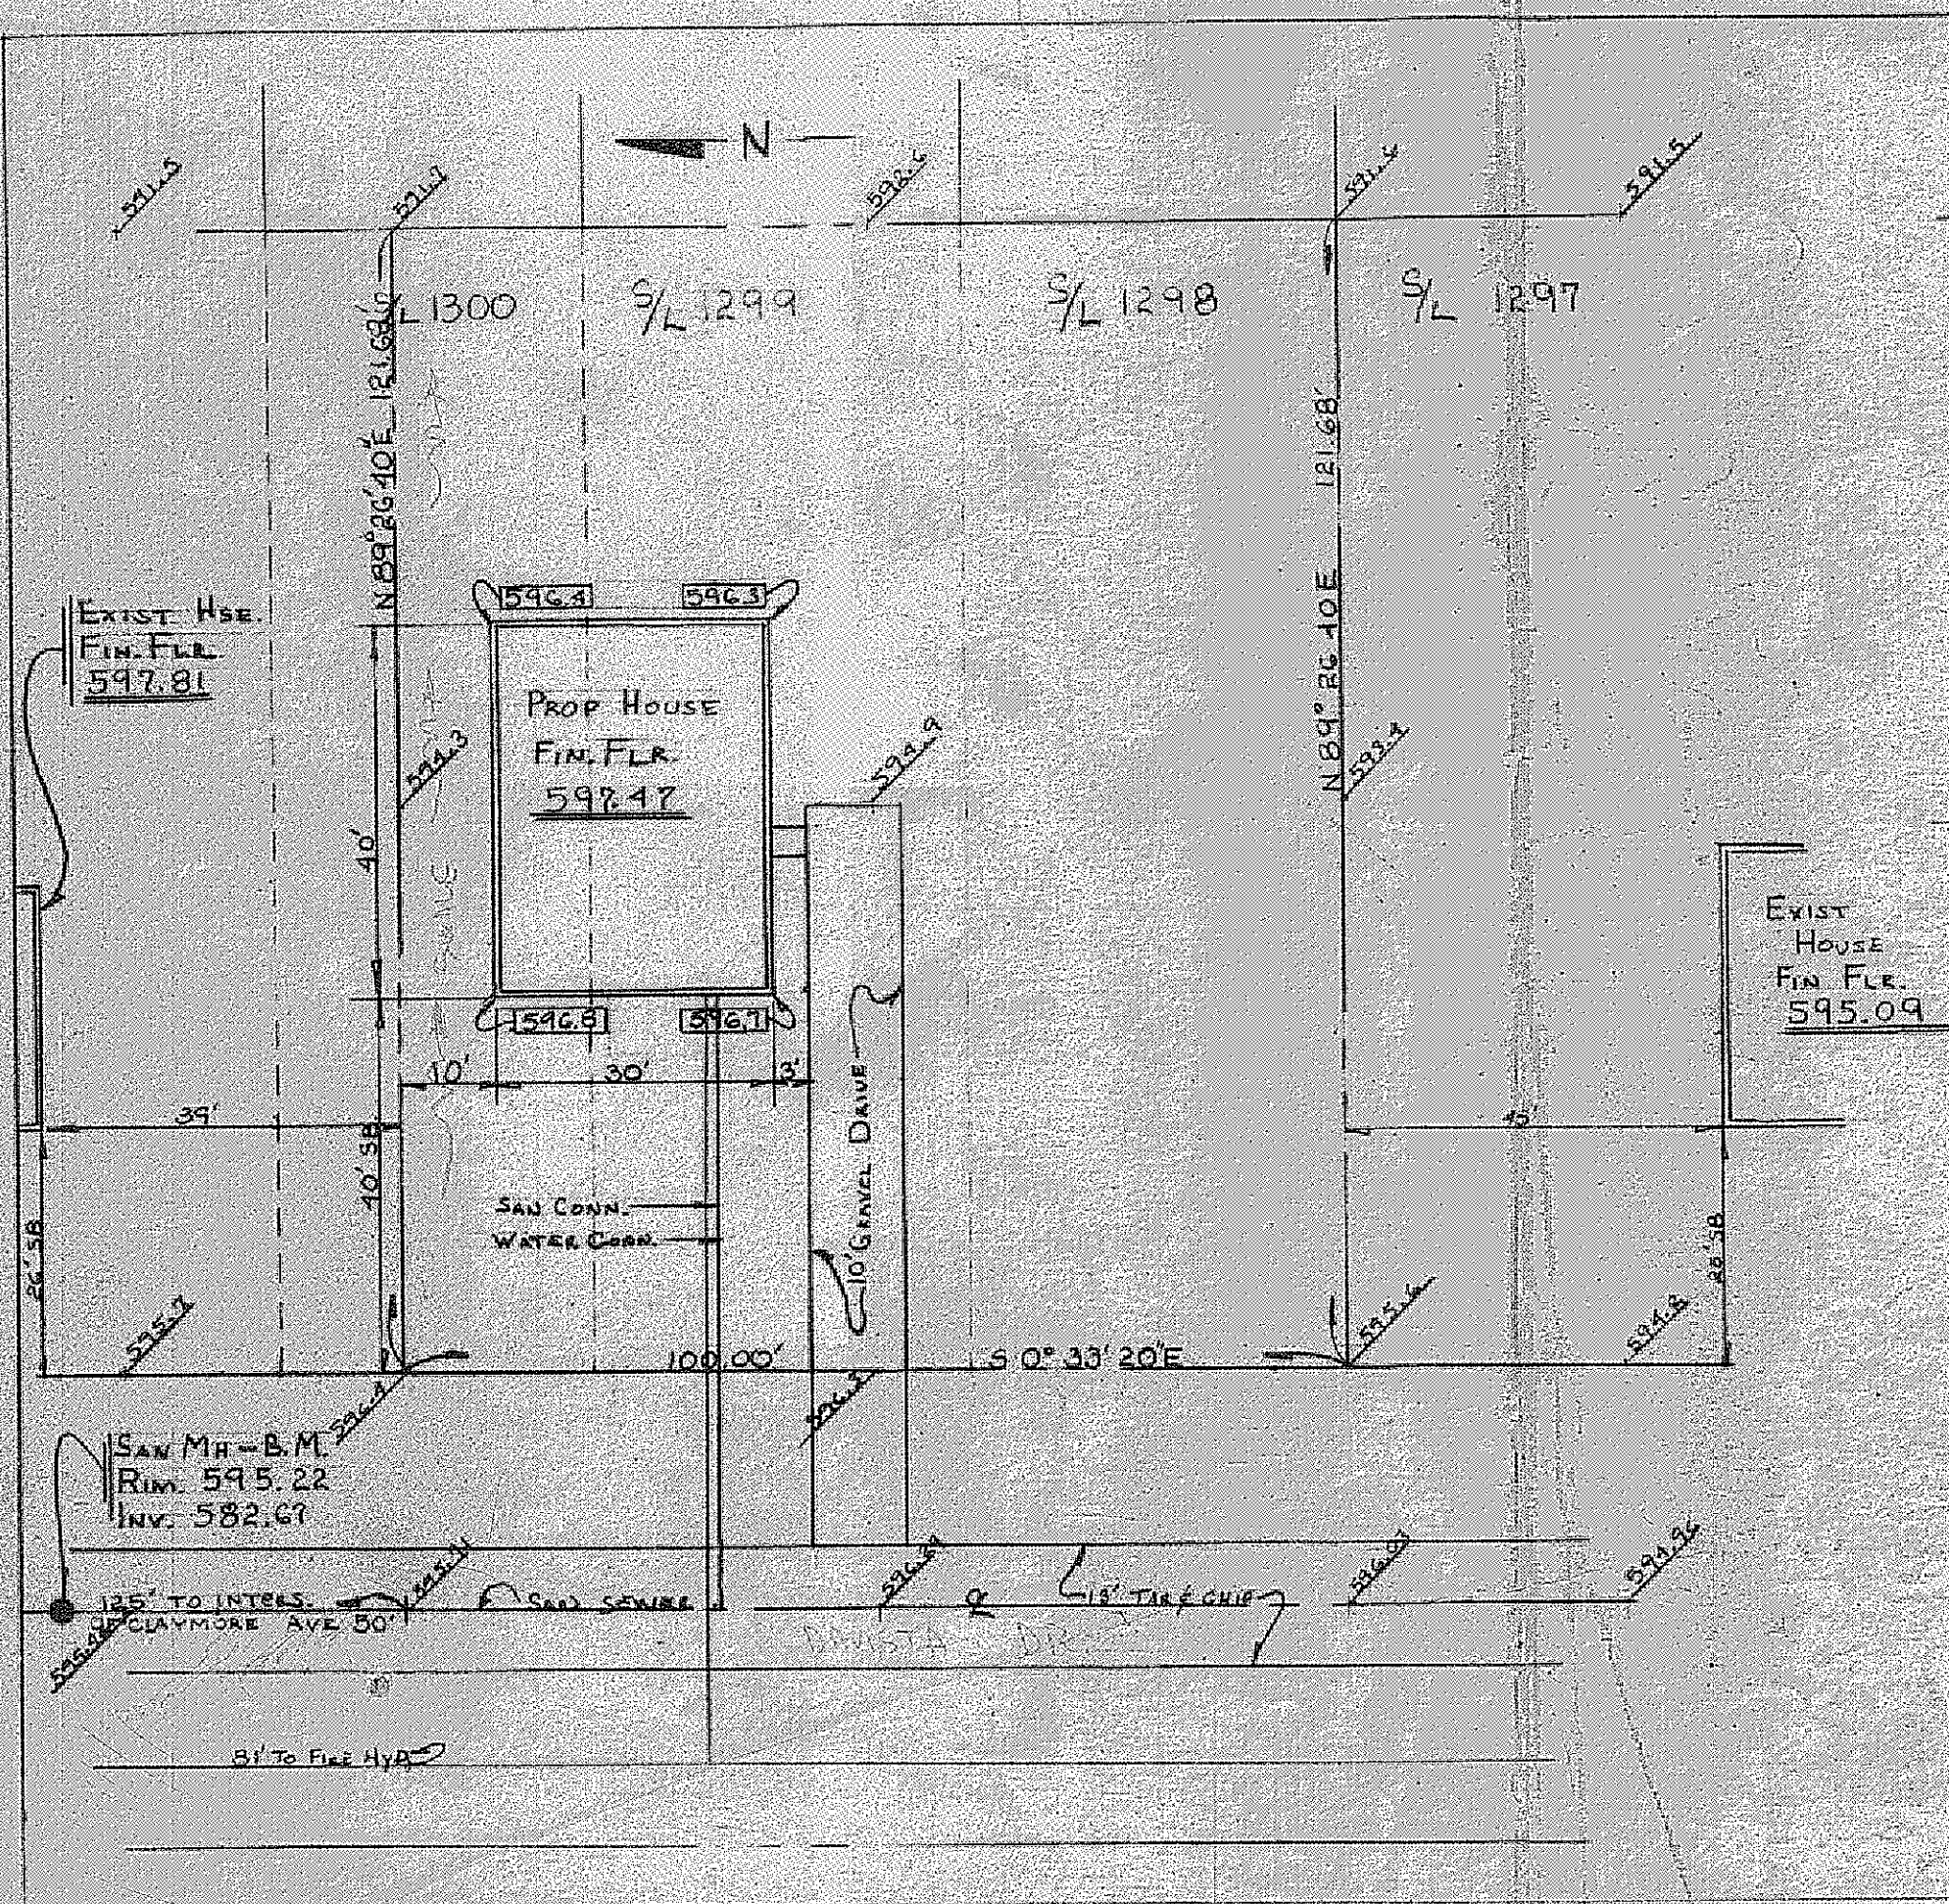

SITE PLAN FOR:

GIL JOHNSON
2736 N. RIDGE RD.
PAINESVILLE, OHIO

BEING SUBLOTS 1298, 1299
AND 20' FRONTAGE OF 1300 IN
THE CUMINGS BEACH PARK IN
MADISON, OHIO

PREPARED BY :

WM. R. GRAY ASSOC. INC.
7547 MENTOR AVE.
MENTOR, OHIO
DATE: JULY 11, 1977
SCALE: 1" = 20'

CERTIFICATION

I HERBY CERTIFY THAT THIS
PLAT IS CORRECT TO THE BEST
OF MY KNOWLEDGE

By: Wm. R. Gray
Wm. R. GRAY REG/SURV. # 2752

Grading Plan Approved
as shown and/or noted
THOMAS P. GILLES, P.E.
Lake County Engineer
By DJL Date 7/19/7