


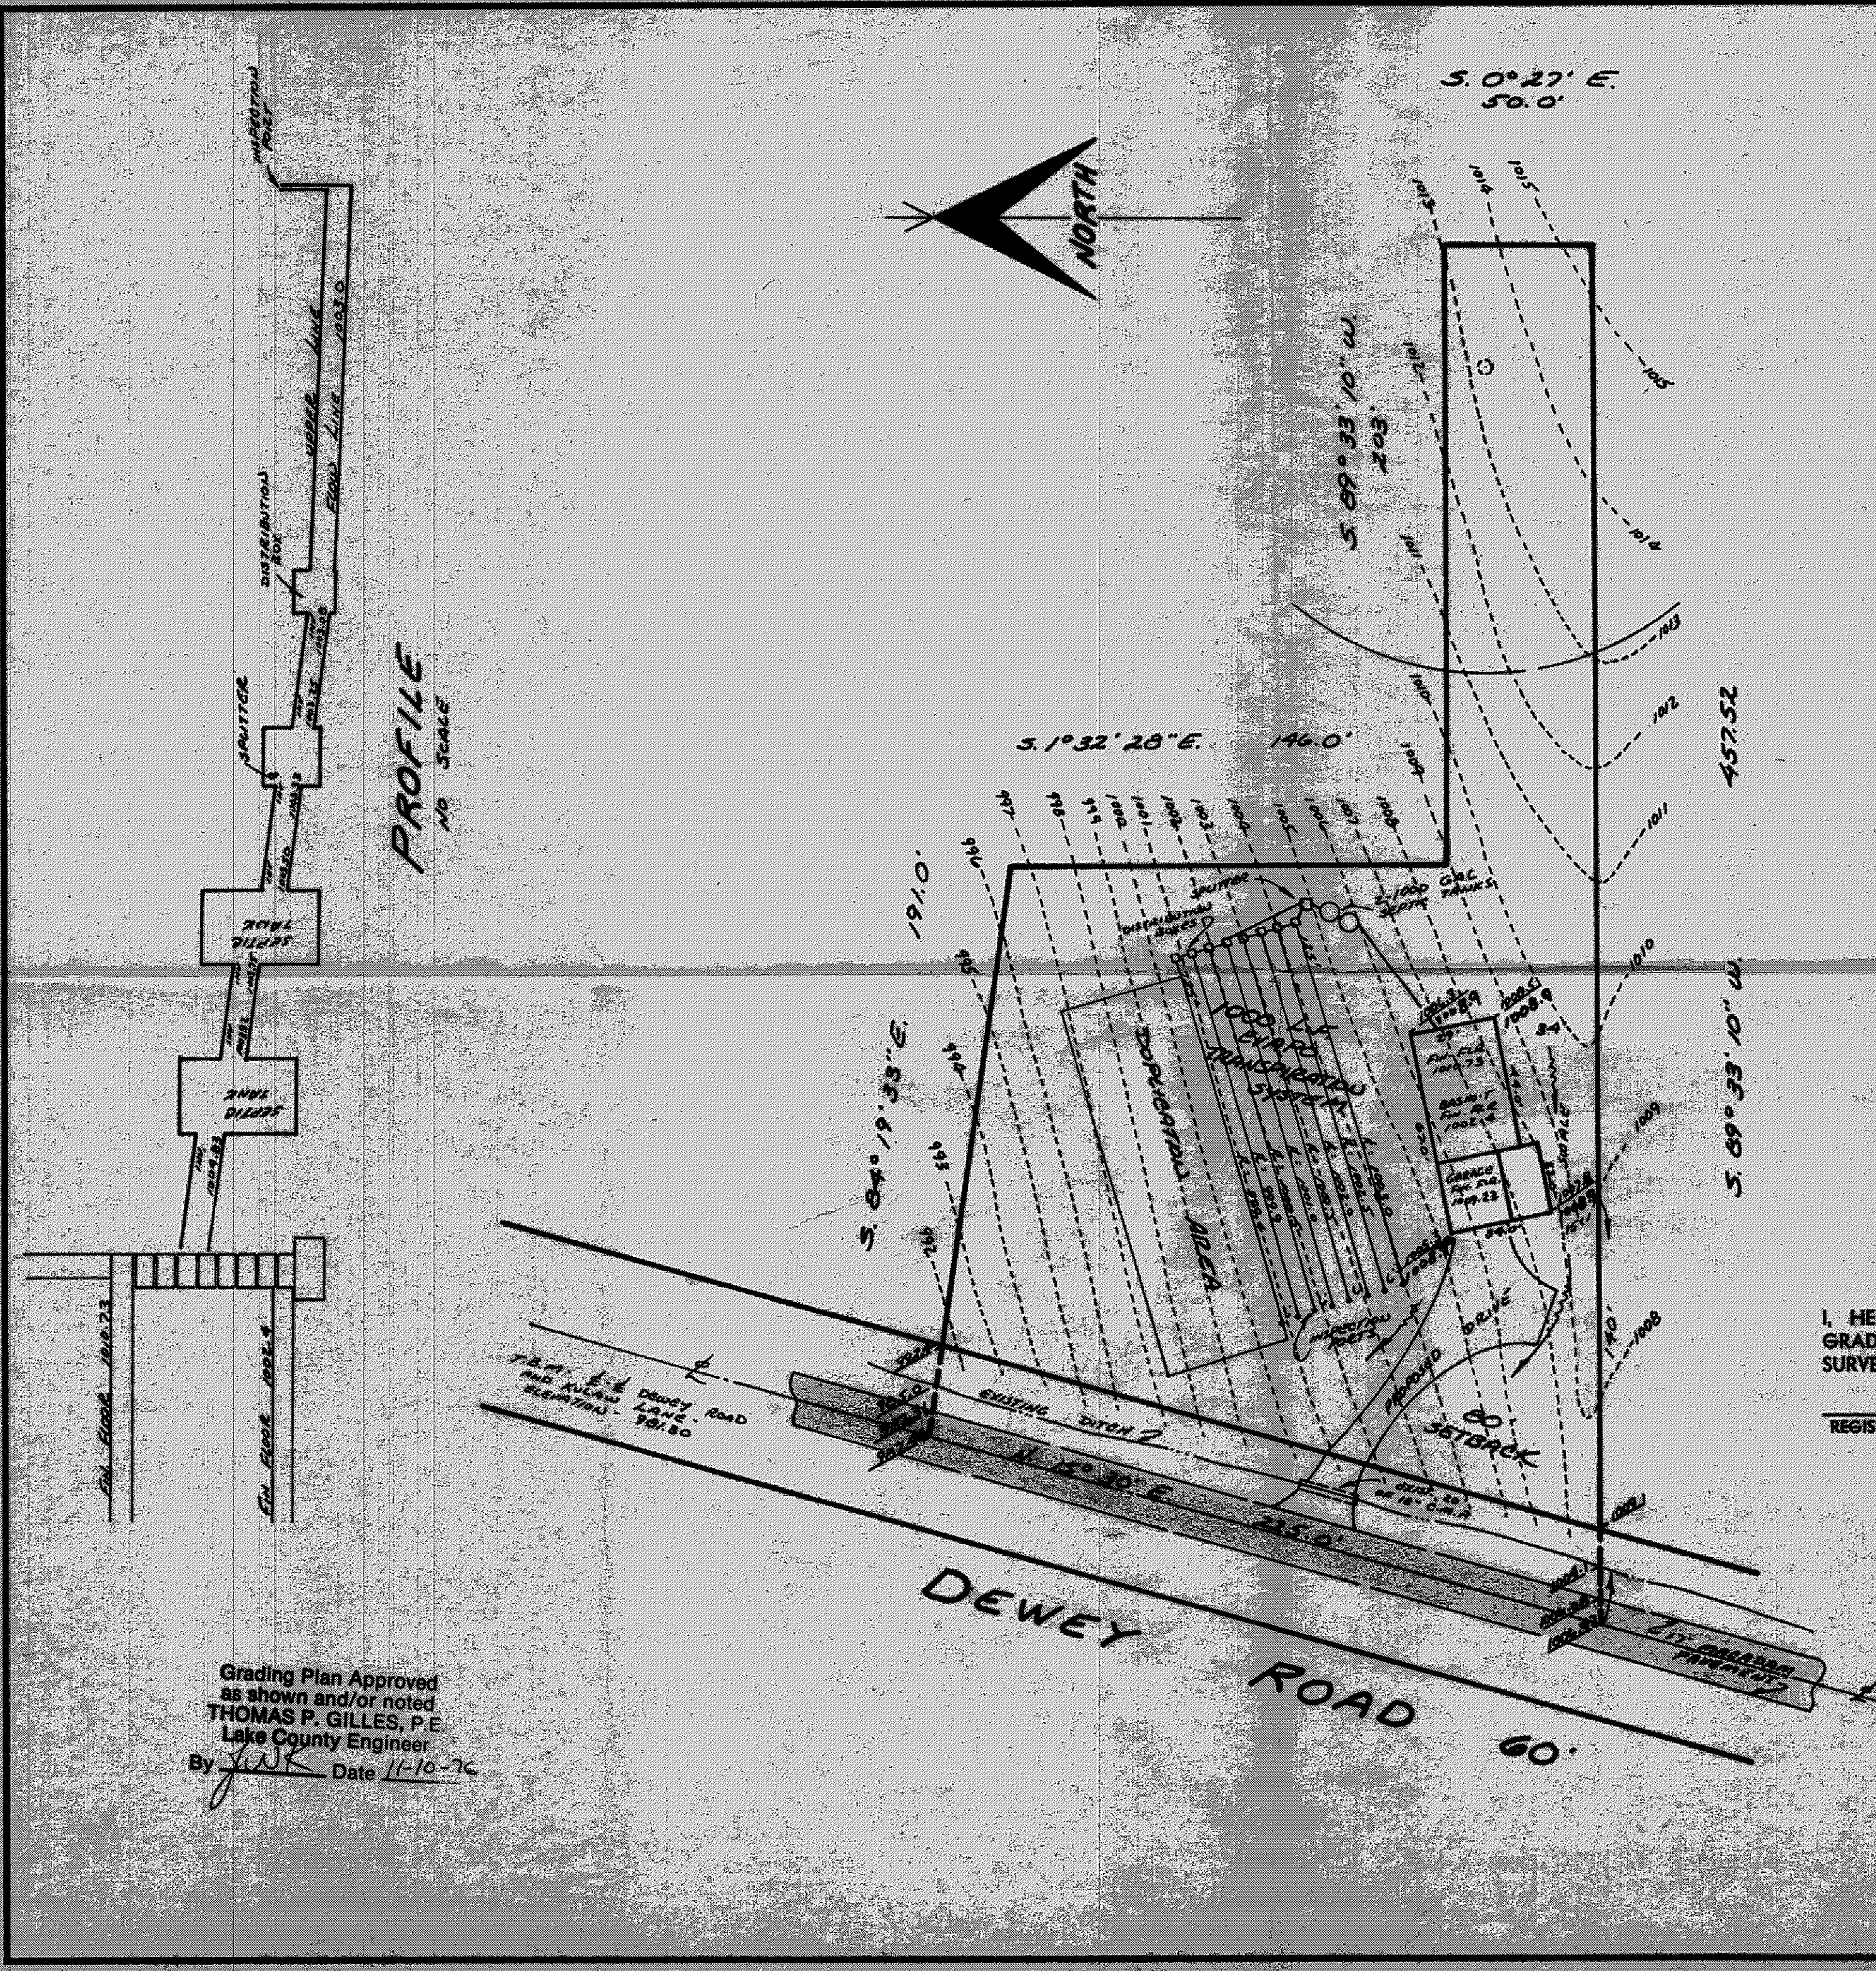

# SITE PLAN

## MADISON

LAKE COUNTY, OHIO

for: **TERRY NEELY**

CLIENT OWNER

|             |  |        |                  |       |
|-------------|--|--------|------------------|-------|
| ADDRESS     |  | STREET | CITY             | ZIP   |
| SUBDIVISION |  | NAME   | LOT              | TRACT |
| VOL. - PG.  |  | VOLUME | 1326             | PAGE  |
| SUBLOT NO.  |  | STREET | PERM. PARCEL NO. | DEWEY |

### LEGEND

|                      |                                         |
|----------------------|-----------------------------------------|
| SANITARY MANHOLE     | WATER VALVE (GAS)                       |
| STORM MANHOLE        | WATER METER (GAS)                       |
| INLET OR CATCH BASIN | AS BUILT ELEVATION                      |
| HYDRANT              | INDICATES DIRECTION OF SURFACE DRAINAGE |
| EXISTING CONTOURS    |                                         |
| PROPOSED CONTOURS    |                                         |
| EXIST. ELEV. 100.0   | PROP. ELEV. 100.0                       |

### REMARKS

ALL BOUNDARY DATA SHOWN WAS OBTAINED FROM (DEEDS, RECORDED SUBDIVISION PLAT OR OTHER PUBLIC RECORDS)

LOCATIONS AS SHOWN OF ADJACENT WELLS AND SEPTIC TANKS OBTAINED FROM LAKE COUNTY HEALTH DEPARTMENT

### DESIGN CERTIFICATION

THIS PLAT WAS PREPARED BY ME, AND IS CORRECT TO THE BEST OF MY KNOWLEDGE AND BELIEF.

*Richard J. Salo* PS 5244

NAME SURVEYOR REGISTRATION NO.

### CHECK LIST

|                               |                                         |
|-------------------------------|-----------------------------------------|
| NO. OF BEDROOMS               | WATER MAIN SIZE, LOCATION               |
| DIMENSIONS                    | SAN. SEWER SIZE, % GR. LOC.             |
| BEARINGS                      | SAN. MH. CAST. ELEV. INV. ELEV.         |
| TIE TO NEAREST STREET         | SAN. CONN. SIZE, LOC. DEPTH             |
| SUBLOT NO. PARCEL NO.         | STORM SEWER SIZE, % GR. LOC.            |
| SURROUNDING OWNERS            | STORM MH. CAST. ELEV. INV. ELEV.        |
| BLDG. DIMENSIONS FIN. GR.     | PAV'T TYPE GRADE CURBS                  |
| BLDG. TIES FL'R. GRADES       | GAS LINE LOC. SIZE, PRESSURE            |
| APPROX. TYPE WIDTH THICKNESS  | SEPTIC TANK LOCATION & DUPLICATION AREA |
| SIDEWALK TYPE WIDTH THICKNESS | WELL LOCATION                           |
| CULVERT TYPE DIA. LENGTH      | ISOLATION RADIUS FROM WELL              |
| ROCK OUTCROPPINGS             |                                         |

### REVISIONS

| NO. | DATE | BY |
|-----|------|----|
| 1   |      |    |
| 2   |      |    |
| 3   |      |    |
| 4   |      |    |
| 5   |      |    |

### PLAN PREPARED BY:

**DEBEVEC - SALO & ASSOCIATES, INC.**

130 EAST JACKSON ST. PAINESVILLE, OHIO

|                    |                |                    |
|--------------------|----------------|--------------------|
| DRAWN BY <i>AK</i> | SCALE 1" = 40' | PHONE NO. 252-9150 |
| CHK'D. <i>RJS</i>  | DATE 9 Jan 76  | DRAWING NO.        |
| CREW CHIEF         | APP'D.         | 4780               |

### "AS BUILT" CERTIFICATION

I, HEREBY CERTIFY THAT THE CIRCLED GRADES ARE EXISTING FINISH GRADES CHECKED IN FIELD ON 19 BY SURVEYING AND ARE CORRECT TO THE BEST OF MY KNOWLEDGE AND BELIEF.

REGISTERED SURVEYOR REG. NO.

### TRENCH CROSS SECTION

NO SCALE

Grading Plan Approved as shown and/or noted

THOMAS P. GILLES, P.E.

Lake County Engineer

By *TJR* Date 11-10-76