

SITE PLAN

1441504 LANE COUNTY, OHIO

for: BELFIELD, INC.

1576 CHURCH RD. BLACKSVILLE 44141

SUBDIVISION NAME	LOT	TRACT
1441504 Sub.		
SUBLOT NO.	VOLUME	PAGE
29		
STREET	PERM. PARCEL NO.	STREET
DAVE DR.		

LEGEND

SANITARY MANHOLE	WATER VALVE (GAS)	INDICATES DIRECTION OF SURFACE DRAINAGE
STORM MANHOLE	WATER METER (GAS)	
INLET OR CATCH BASIN	AS BUILT ELEVATION	
HYDRANT		
EXISTING CONTOURS		
PROPOSED CONTOURS		
EXIST. ELEV.	1000	PROP. ELEV.

REMARKS

ALL BOUNDARY DATA SHOWN WAS OBTAINED FROM (DEEDS, RECORDED SUBDIVISION PLAT OR OTHER PUBLIC RECORDS)
LOCATIONS AS SHOWN OF ADJACENT WELLS AND SEPTIC TANKS OBTAINED FROM LAKE COUNTY HEALTH DEPARTMENT

DESIGN CERTIFICATION

THIS PLAT WAS PREPARED BY ME, AND IS CORRECT TO THE BEST OF MY KNOWLEDGE AND BELIEF

SURVEYOR REGISTRATION NO. 6343

CHECK LIST

NO. OF BEDROOMS	WATER MAIN SIZE, LOCATION
DIMENSIONS	SAN. SEWER SIZE & GR. LOC.
BEARINGS	SAN. MH. CAST. ELEV. INV. ELEV.
TIE TO NEAREST STREET	SAN. CONN. SIZE, LOC. DEPTH
SUBLOT NO. PARCEL NO.	STORM SEWER SIZE & GR. LOC.
SURROUNDING OWNERS	STORM MH. CAST. ELEV. INV. ELEV.
BLDG. DIMENSIONS FIN. GR.	PAV'T TYPE GRADE CURBES
BLDG. TIES F.T.M. GRADES	GAS LINE LOC. SIZE PRESSURE
AIRCON TYPE W/ATA THICKNESS	SEPTIC TANK LOCATION & DUCTIFICATION AREA
BIOWALK TYPE WIDTH THICKNESS	WELL LOCATION
CULVERT TYPE DIA. LENGTH	ISOLATION RADIUS FROM WELL
ROCK OUTCROPPINGS	

PLAN PREPARED BY:

BABCOCK • JONES & ASSOCIATES, INC.

PAINESVILLE, OHIO

NO.	DATE	BY	DRAWN BY	SCALE	PHONE NO.
1			HT	1" = 20'	357-1811
2					
3			CHK'D.	DATE	DRAWING NO.
4				10-9-85	
5			CREW CHIEF	APRD.	85-120-29


"AS BUILT" CERTIFICATION

I, HEREBY CERTIFY THAT THE CIRCLED GRADES ARE EXISTING FINISH GRADES CHECKED IN THE FIELD ON 19____ AND ARE CORRECT TO THE BEST OF MY KNOWLEDGE AND BELIEF.

REGISTERED SURVEYOR

REG. NO.

DAVE DRIVE - 60'

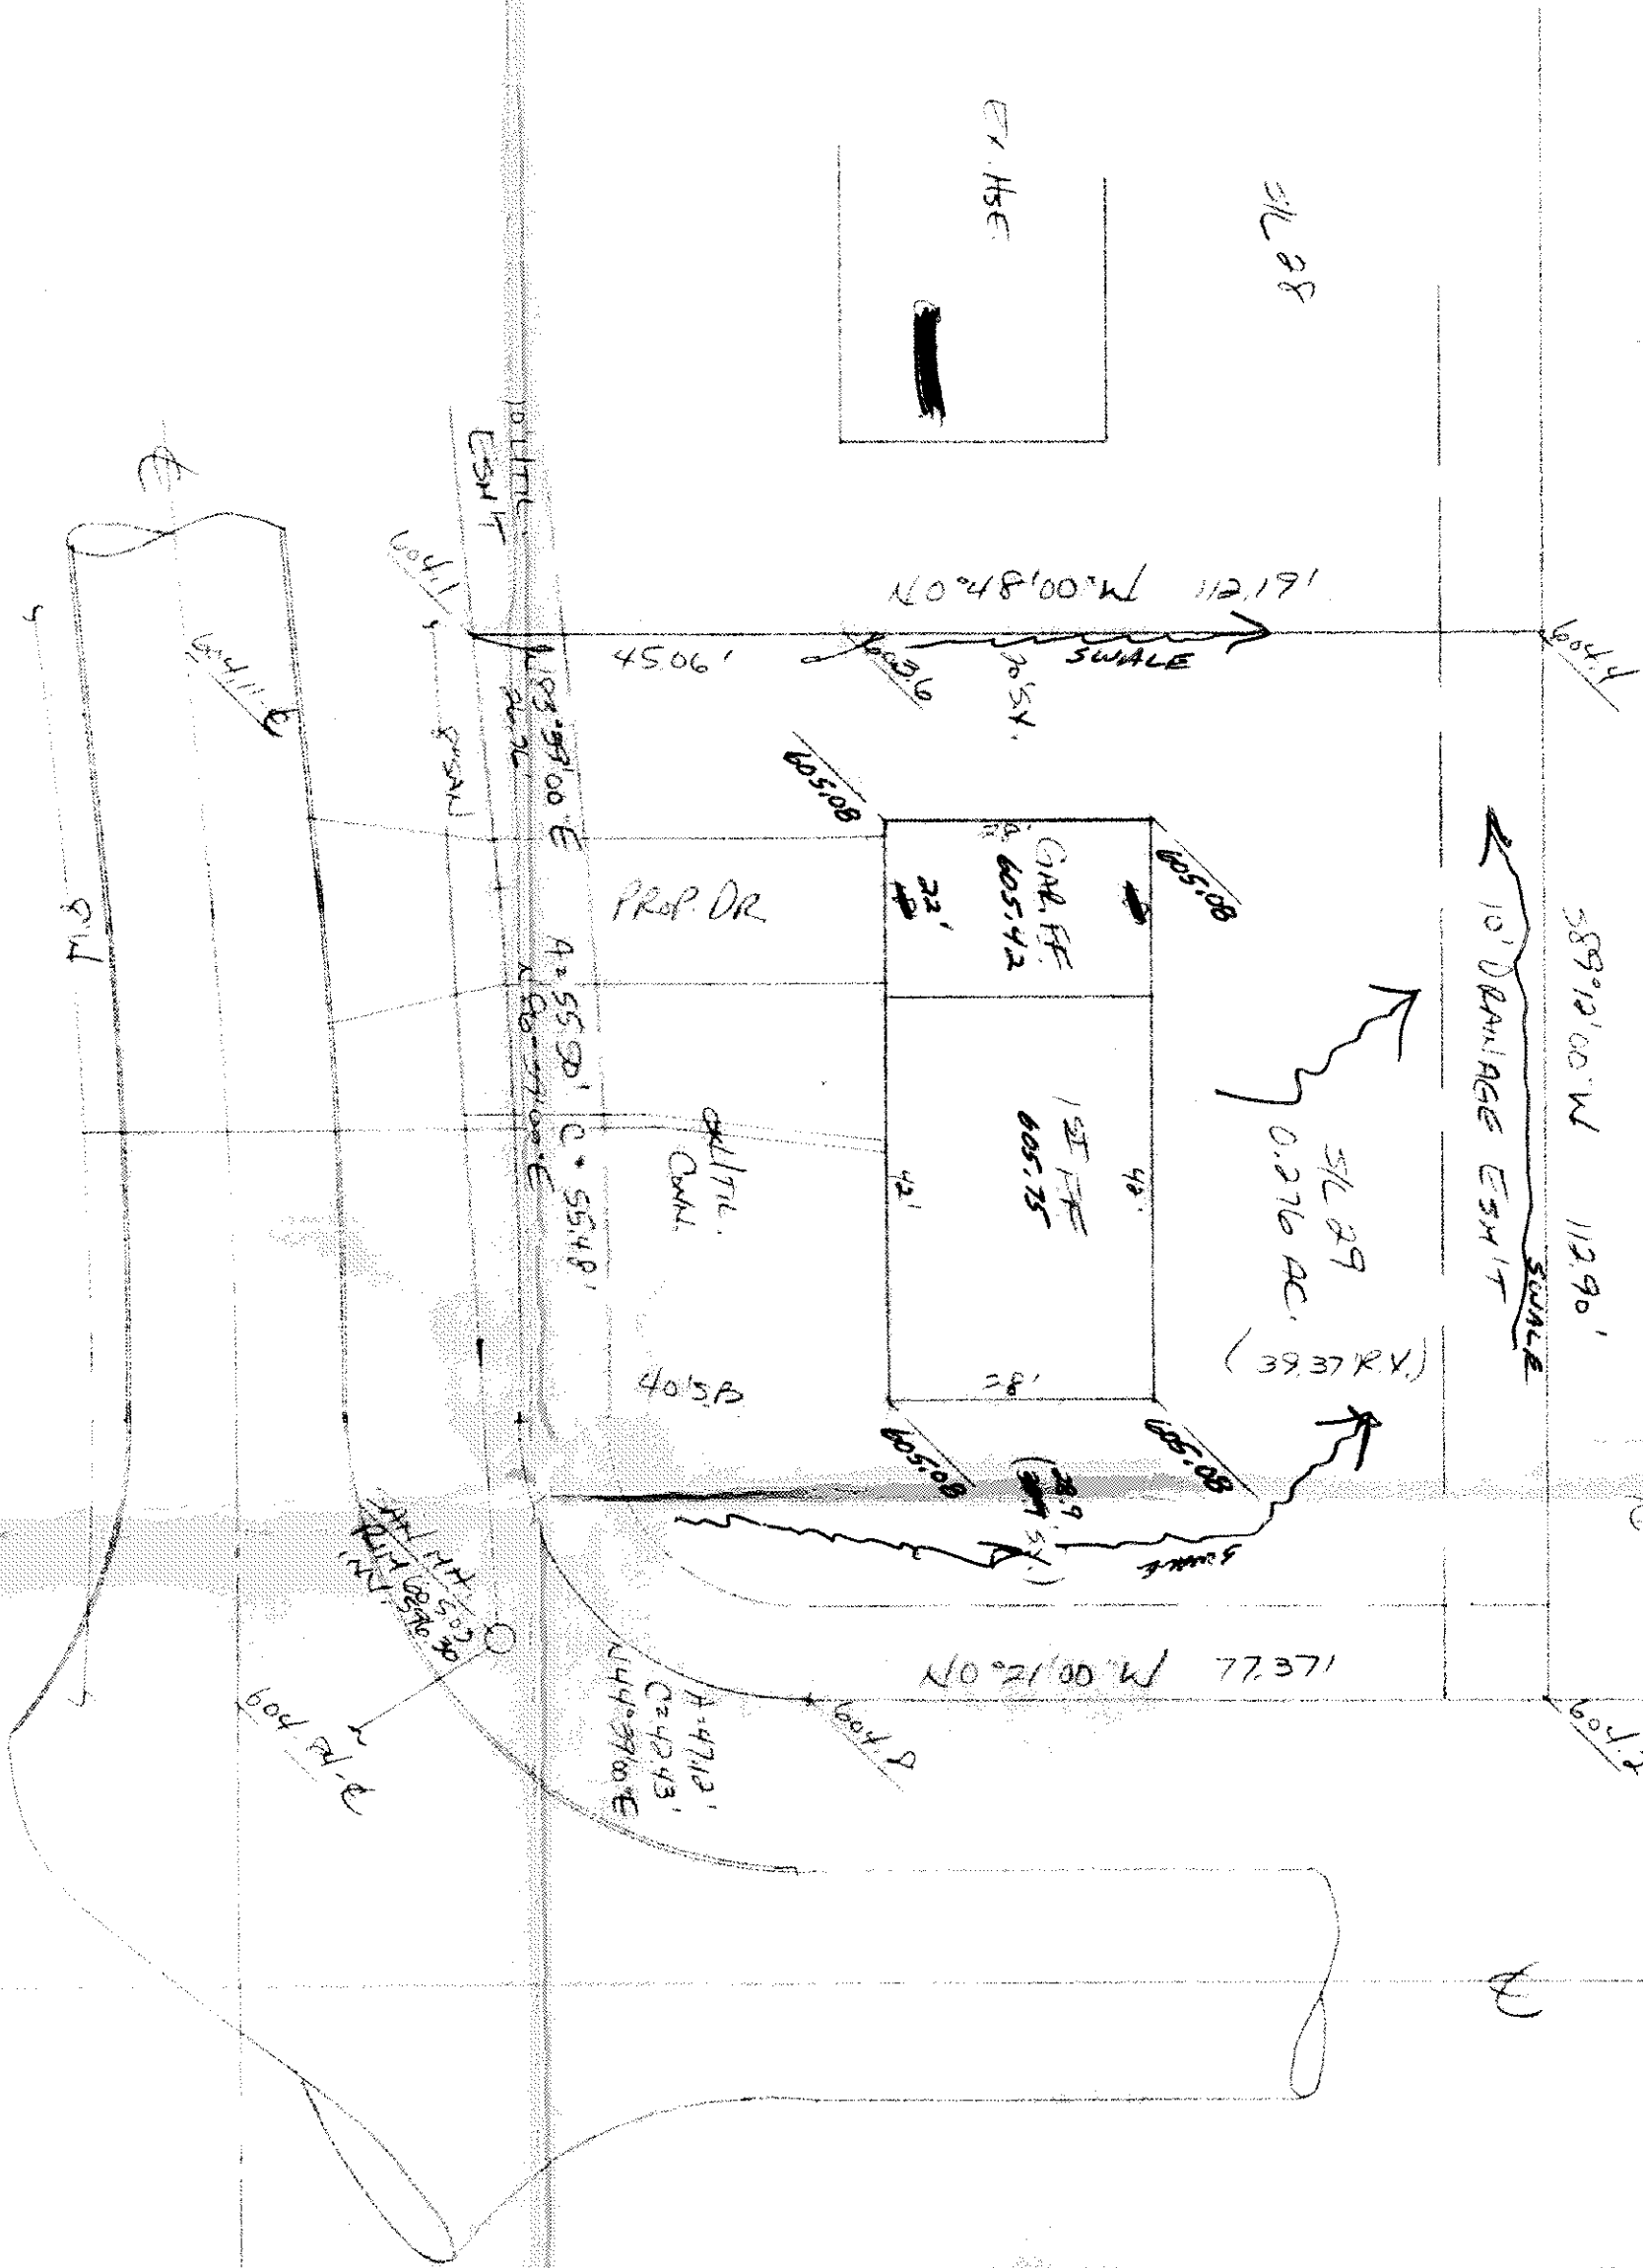

APPROVED
MADISON TWP. ZONING
Permit: 1168619
Zoning Inspector: J. Hawks