

SITE PLAN

MADISON TWP. LAKE COUNTY, OHIO

for: **RENEED, INC.**

1516 CHILMENDEN RD. PAINESVILLE, OHIO 44131

Grading Plan Approved
as shown and/or noted
THOMAS P. GILLES, P.E.
Lake County Engineer

By: *THP* Date: 2/1/85

Map of Sub. 1
SUBDIVISION VOL. 18, PAGE 10
SUBLOT NO. 10 DAVE DR.
LOT _____ TRACT _____
VOLUME _____ PAGE _____
PERM. PARCEL NO. _____ STREET _____

LEGEND

SANITARY MANHOLE ---●---
STORM MANHOLE ---●---
INLET OR CATCH BASIN ---●---
HYDRANT ---●---
EXISTING CONTOURS ---●---
PROPOSED CONTOURS ---●---
EXIST. ELEV. ---●---
100.0
100.0
100.0
PROP. ELEV. ---●---
WATER VALVE (GAS) ---●---
WATER METER (GAS) ---●---
AS BUILT ELEVATION ---●---
INDICATES DIRECTION OF SURFACE DRAINAGE

REMARKS

ALL BOUNDARY DATA SHOWN WAS OBTAINED FROM (DEEDS, RECORDED SUBDIVISION PLAT OR OTHER PUBLIC RECORDS)
LOCATIONS AS SHOWN OF ADJACENT WELLS AND SEPTIC TANKS OBTAINED FROM LAKE COUNTY HEALTH DEPARTMENT

DESIGN CERTIFICATION

THIS PLAT WAS PREPARED BY ME, AND IS CORRECT TO THE BEST OF MY KNOWLEDGE AND BELIEF.

NAME *Harry S. Jones, Jr.* SURVEYOR REGISTRATION NO. *5-6343*

CHECK LIST

NO. OF BEDROOMS _____
DIMENSIONS _____
BEARINGS _____
THE TO NEAREST STREET _____
SUBLOT NO. PARCEL NO. _____
SURROUNDING OWNERS _____
BLDG. DIMENSIONS FIN. GR. _____
BLDG. THIS P.L.T. GRADERS _____
ADJACENT TYPE WIDTH THICKNESS _____
SEPTIC TANK LOCATION & DUPLICATION AREA _____
CULVERT TYPE DIA. LENGTH _____
ROCK OUTCROPPINGS _____
WATER MAIN SIZE, LOCATION _____
SAN. SEWER SIZE & GR. LOC. _____
SAN. MH. CAST. ELEV. INV. ELEV. _____
SAN. CONN. SIZE, LOC. DEPTH _____
STORM SEWER SIZE & GR. LOC. _____
STORM MH. CAST. ELEV. INV. ELEV. _____
PAV'T TYPE GRADE CURVES _____
GAS LINE LOC. SIZE PRESSURE _____
SEPTIC TANK LOCATION & DUPLICATION AREA _____
WELL LOCATION _____
ISOLATION RADIUS FROM WELL _____

PLAN PREPARED BY:

BABCOCK • JONES & ASSOCIATES, INC.

PAINESVILLE, OHIO

NO. DATE BY
1 _____
2 _____
3 _____
4 _____
5 _____
DRAWN BY *HT* SCALE 1" = 20'
CHKD. *HT* DATE 11-16-85
CREW CHIEF *HT* APPD. *HT* PHONE NO. 357-1811
DRAWING NO. 85-128-6


"AS BUILT" CERTIFICATION

I, HEREBY CERTIFY THAT THE CIRCLED GRADES ARE EXISTING FINISH GRADES CHECKED IN THE FIELD ON _____, 19____ AND ARE CORRECT TO THE BEST OF MY KNOWLEDGE AND BELIEF.

REGISTERED SURVEYOR REG. NO. _____

DAVE DRIVE - 60'

County Engineer's Copy

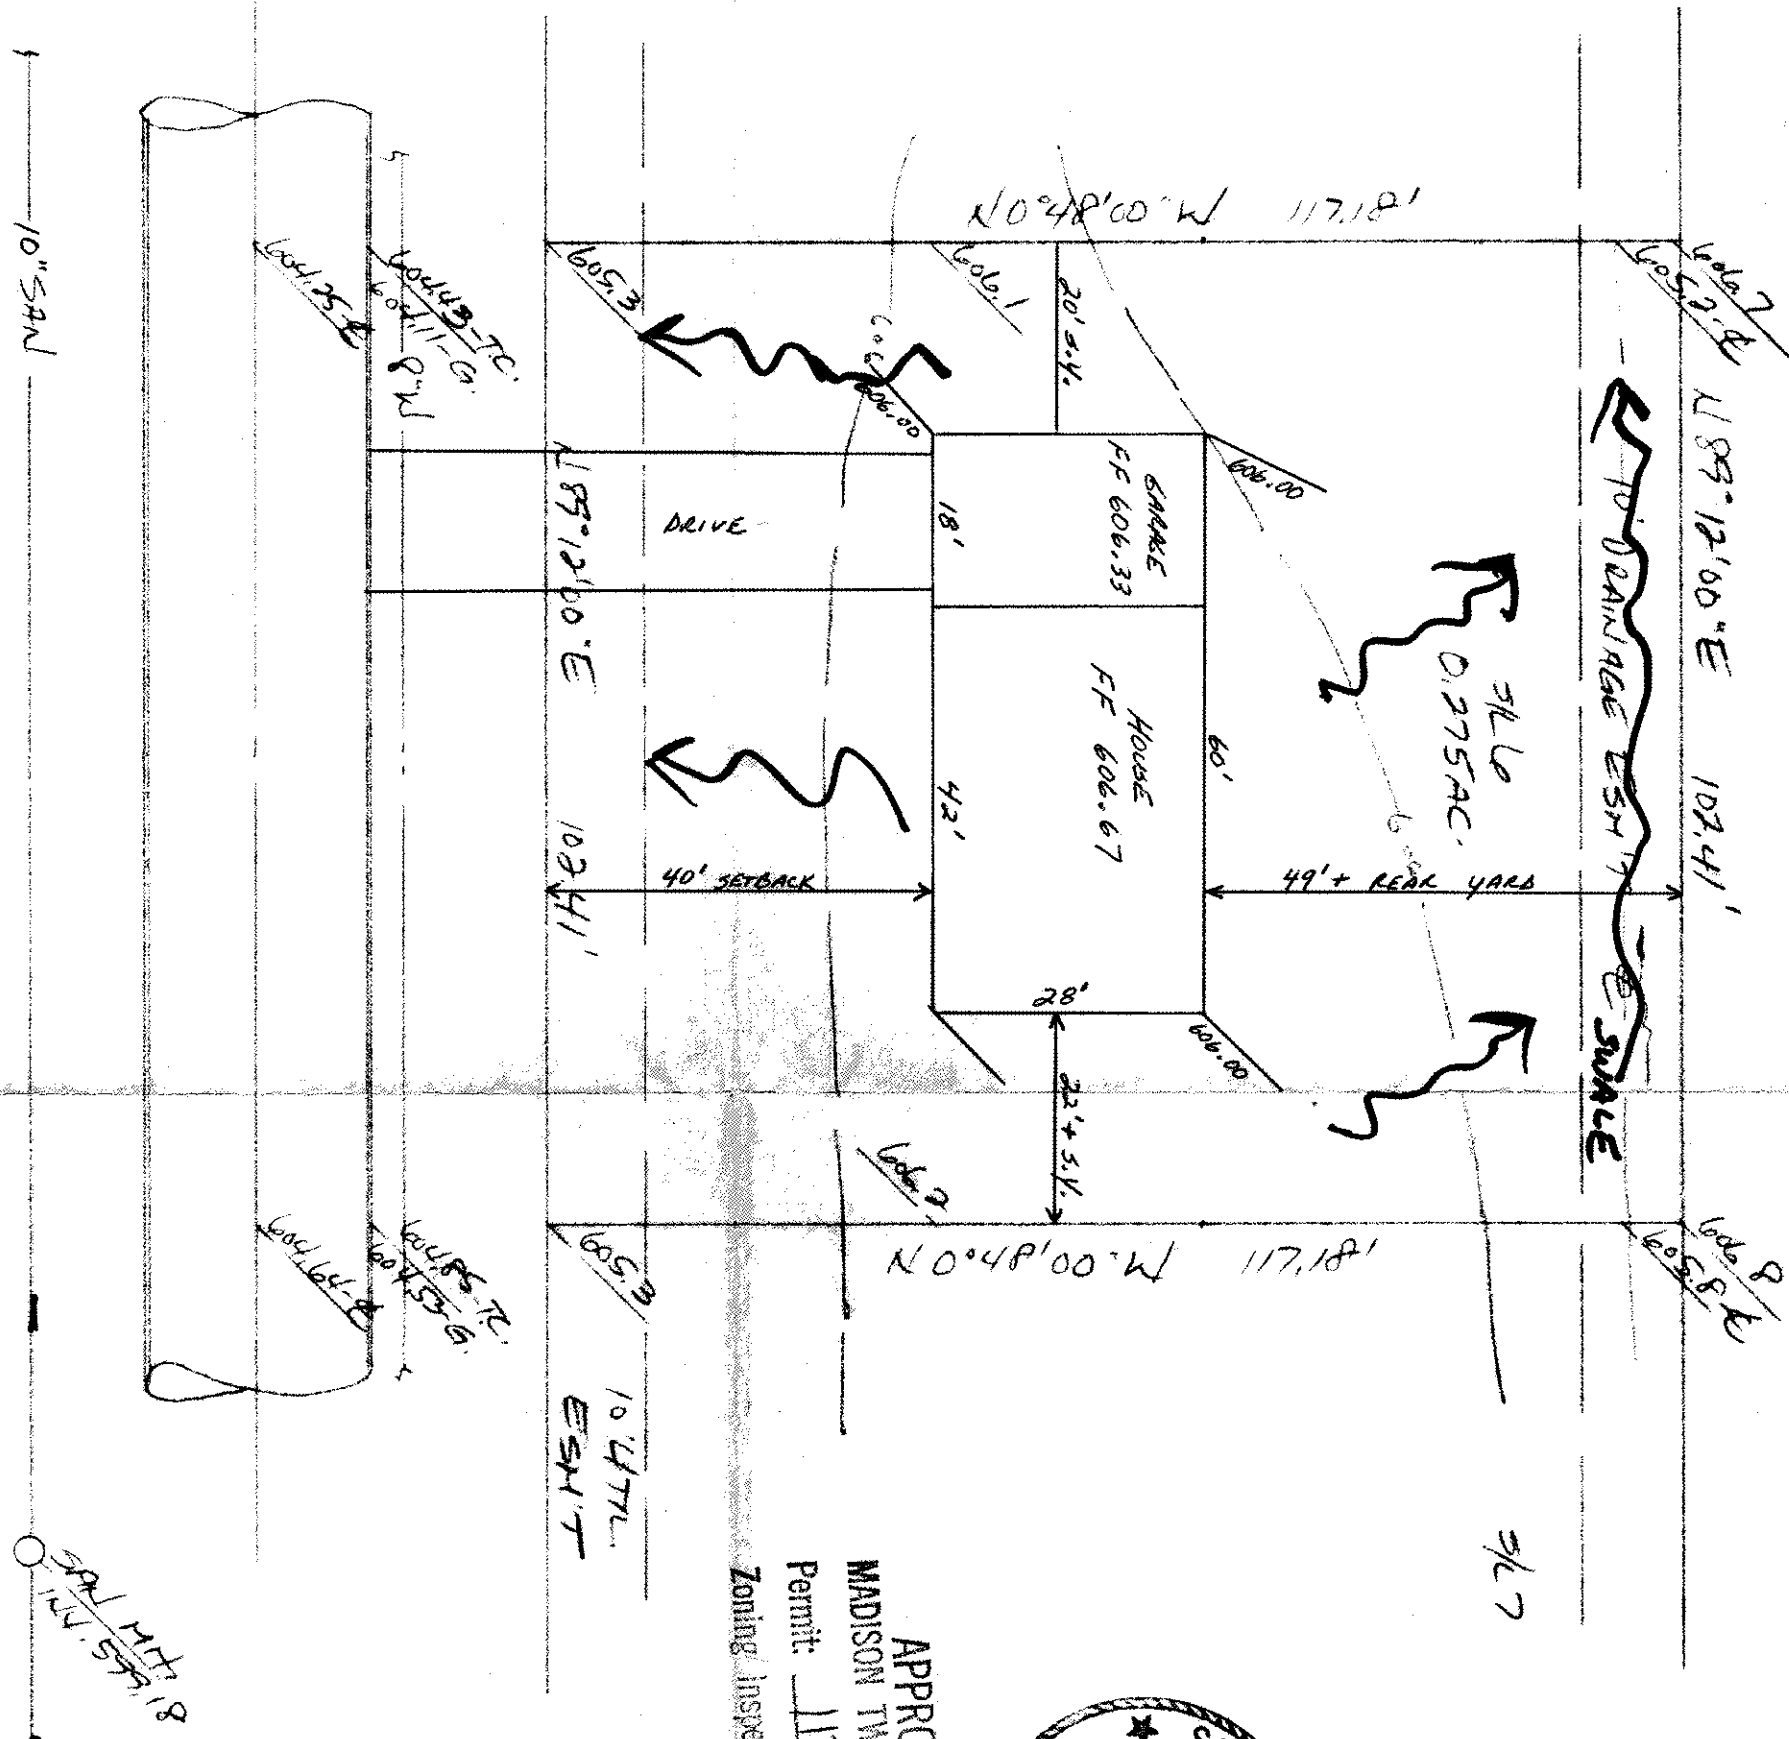

APPROVED
MADISON TWP. ZONING
Permit: 1731
Zoning Inspector: *K. Louch*