

SITE PLAN S/L 1295	
SCALE: 1"=80'	APPROVED BY: _____
DATE: 11-2-92	REVIEWED: _____
CUMINGS BEACH PARK AL	
DRAWING NO. PLAT F-51 MADISON TWP	

Jeffrey Slay, Ohio Surveyor No. 5218

Grading Plan Approved
as shown and/or noted
THOMAS P. GILLES, P.E.
Lake County Engineer
By: TGH Date: 11/92


NOTE: ALL DOWNSPOUTS TO BE
OUTLETED TO SPLASH BLOCKS.
--- EX. CONTROL
--- FINAL CONTROL

PROP. EL
EX. EL



MAN. M.H. COVER=98.32

80+ to 4 CLAYMOOR

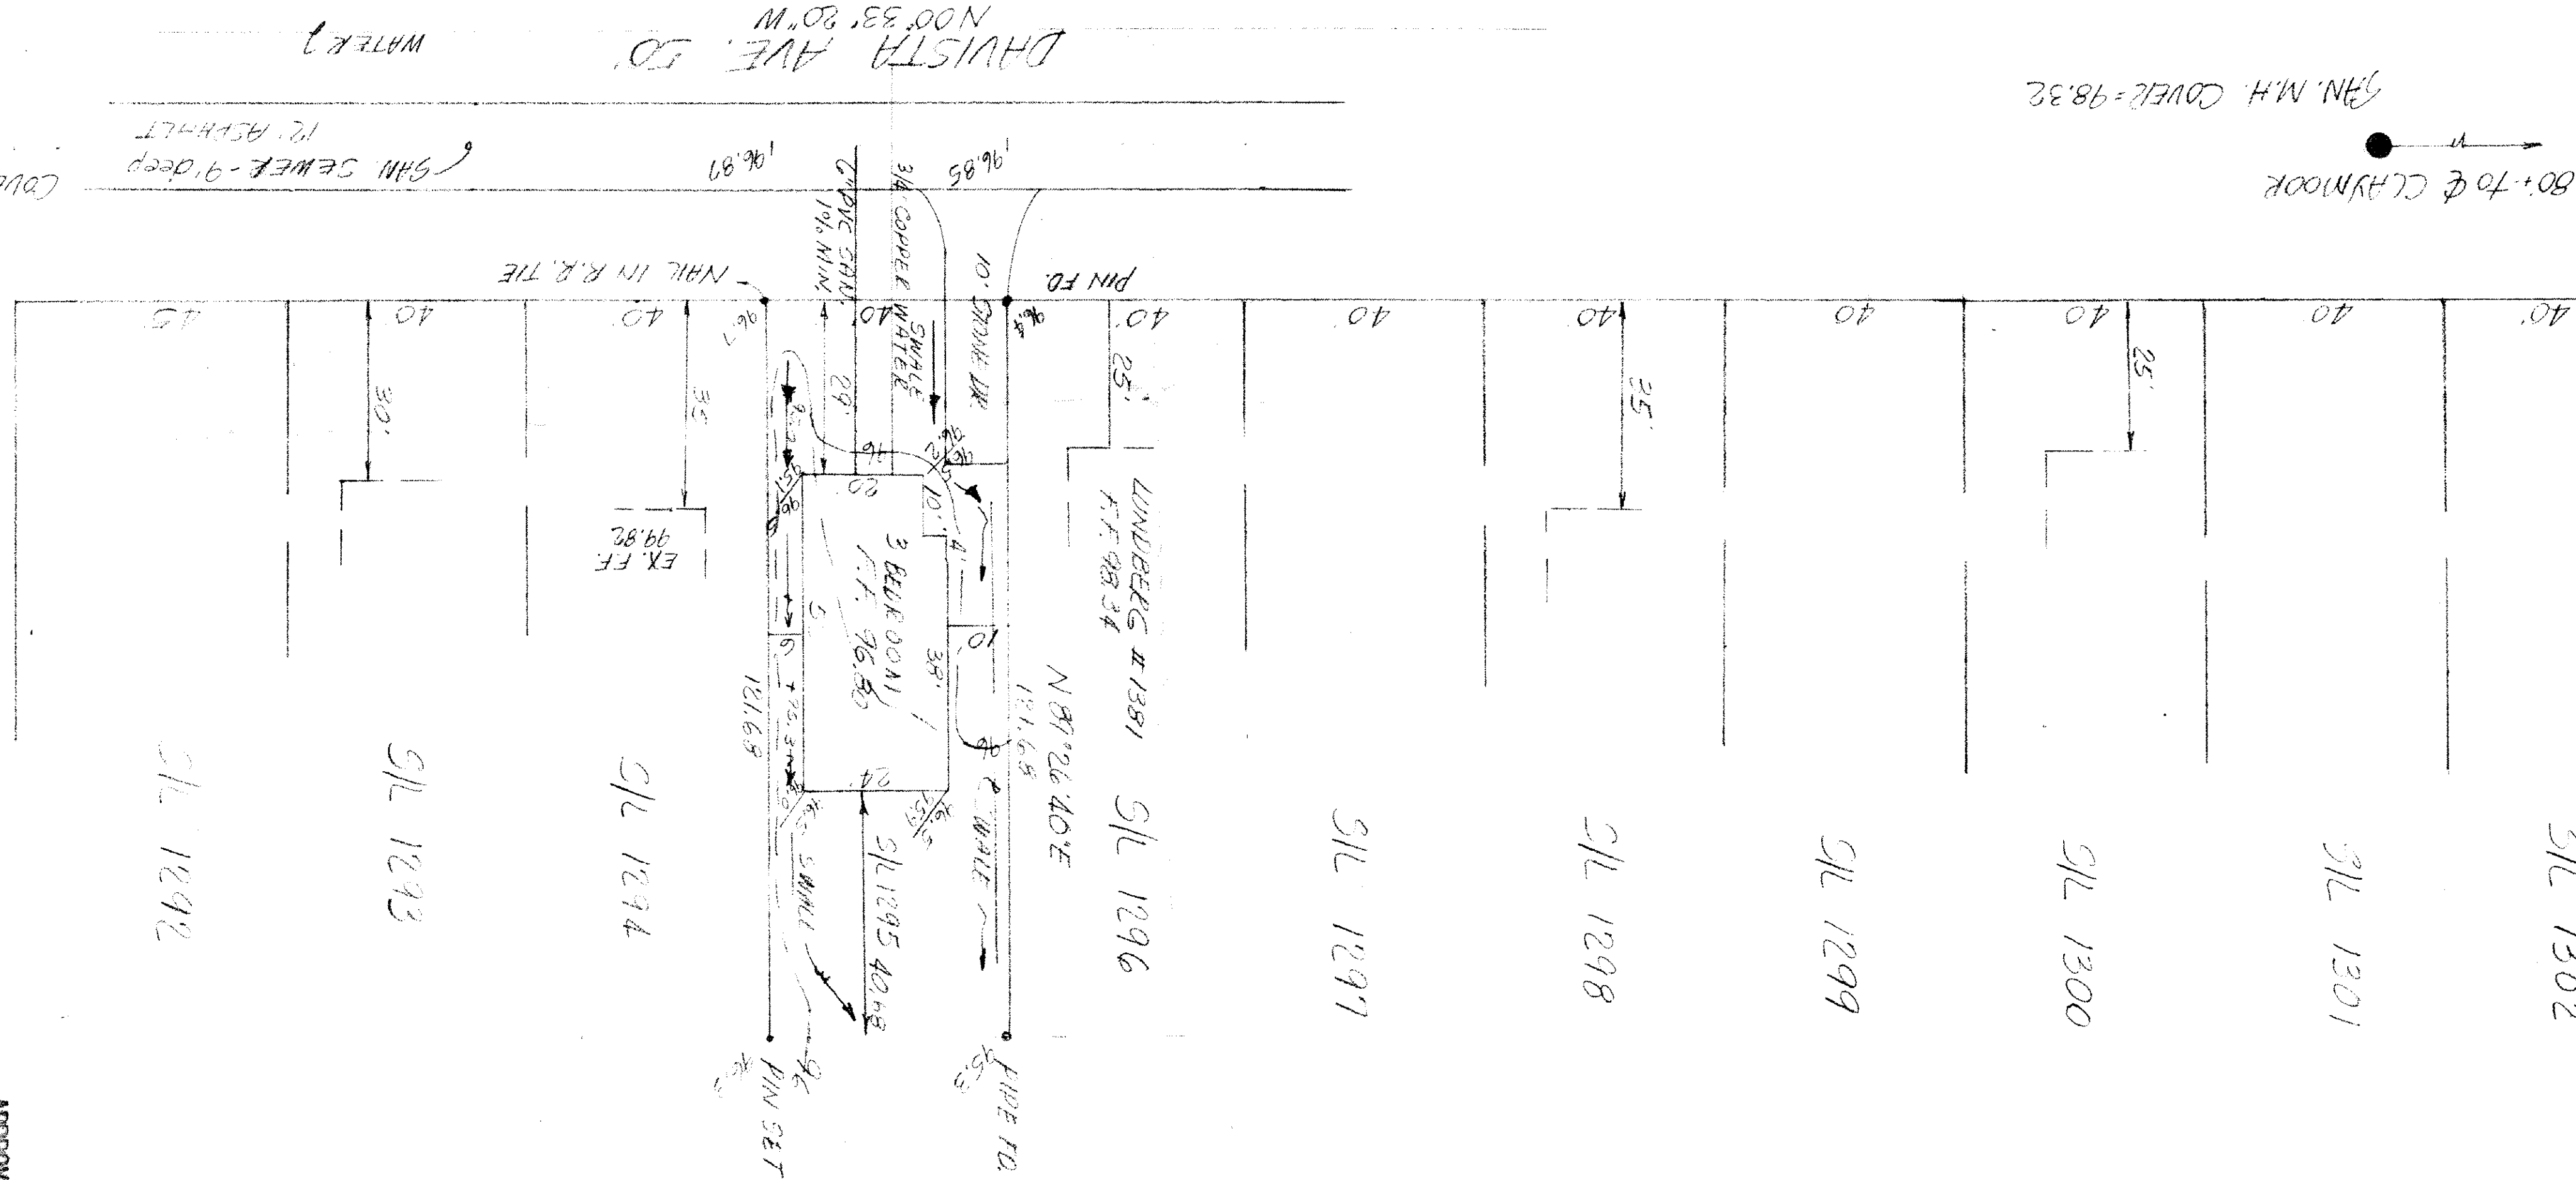

APPROVED _____

DATE _____

APPROVED
MADISON TWP. ZONING
12/1/96