


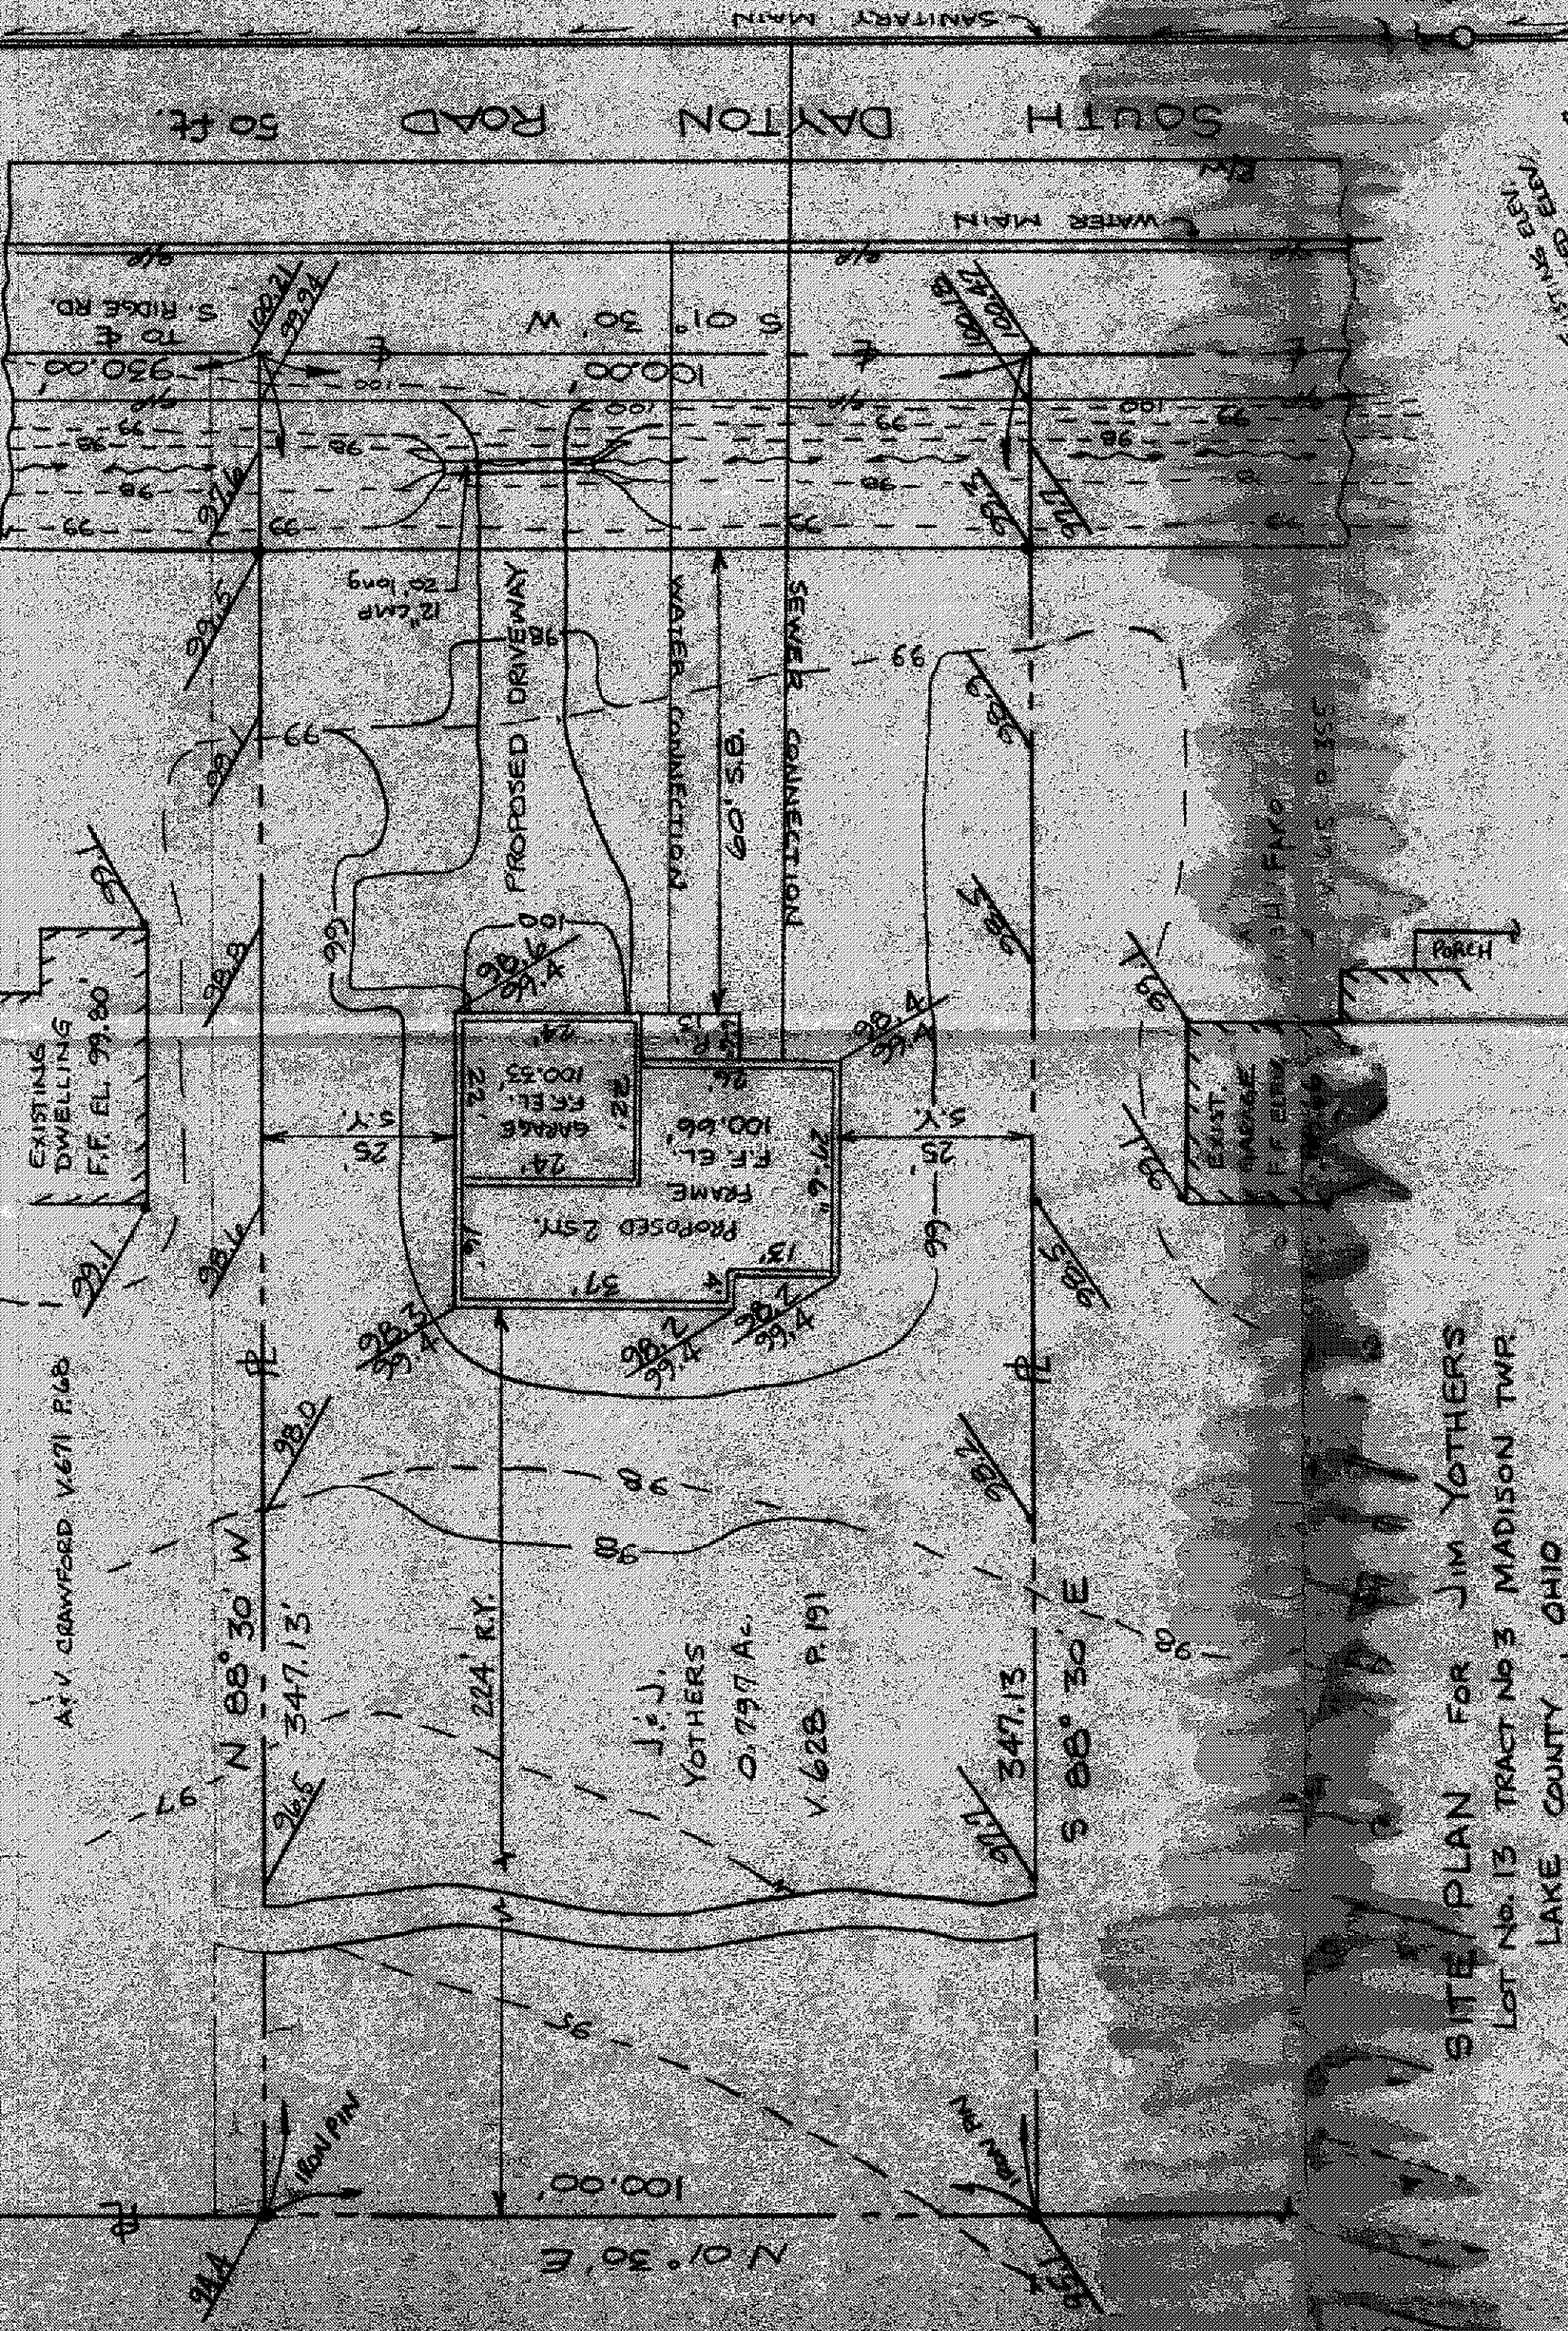

SITE/PLAN FOR JIM YOTHERS
LOT No. 13 TRACT No 3 MADISON TWP
LAKE COUNTY, OHIO

18 APRIL 1992
SCALE 1" = 20 ft.

JIM PETER LAND SURVEY
4759 CROSBY-COOK RD.
ROME, OHIO 44085

Grading Plan Approved
as shown and/or noted
THOMAS P. GILLES, P.E.
Lake County Engineer
WPG Date 5/13/02

By AM Date 2/20/92

DWG. No. 920404

SAN. M. H.
RM EL. 100.00
INV (N) EL. 95.50

APPROVED
HARRISON TWP. ZONING
13373
ZONING
MAY 05 1992

