

N 01°00'E 244.66'

Grading plan approved  
as shown and/or not P.E.  
THOMAS P. GILLESPIE  
LAKE COUNTY ENGINEER

# SITE PLAN

MADISON TOWNSHIP LAKE COUNTY, OHIO

for: TERRY SAWYER

29 EDDIE ROAD MADISON, OH 44057

| PROPERTY    | NAME     | STREET | TRACED |
|-------------|----------|--------|--------|
| SUBDIVISION | VOL - PG | STREET | TRACED |
| BUILD NO.   |          |        |        |

## LEGEND

- SANITARY MANHOLE
- WATER VALVE (GAS)
- WATER METER (GAS)
- INLET OR CATCH BASIN
- HYDRANT
- HYDRANT CONNECTION
- PROPOSED CONTOUR
- EXIST. ELEV.
- 100% PROP. ELEV.

## REMARKS

ALL BOUNDARY DATA SHOWN WAS OBTAINED FROM IDEAS RECORDED  
SUBDIVISION PLAT OR OTHER PUBLIC RECORDS  
LOCATIONS AS SHOWN OF ADJACENT WELLS AND SEPTIC TANKS OBTAINED FROM  
LAKE COUNTY HEALTH DEPARTMENT

## DESIGN CERTIFICATION

THIS PLAN WAS PREPARED BY ME, AND IS CORRECT  
TO THE BEST OF MY KNOWLEDGE AND BELIEF.

NAME SURVEYOR REGISTRATION NO.

## CHECK LIST

- NO. OF BEDROOMS
- WATER MAIN SIZE, LOCATION
- BAN. IN. CAST ELEV. INV. ELEV.
- STORM MAIN SIZE, LOCATION
- STORM IN. CAST ELEV. INV. ELEV.
- STORM MAN. CAST ELEV. INV. ELEV.
- SEPTIC TANK LOCATION & DIMENSIONS
- WELL LOCATION
- SEPTIC TANK LOCATION & DIMENSIONS
- WELL LOCATION

## PLAN PREPARED BY

DEBEVEC & SALO & ASSOCIATES, INC.




12 E ERE ST PAINESVILLE OHIO

SCALE 1" = 20'

DATE JAN 21, 1983

PROJECT NO. 352-9250

DRWING NO. 5898

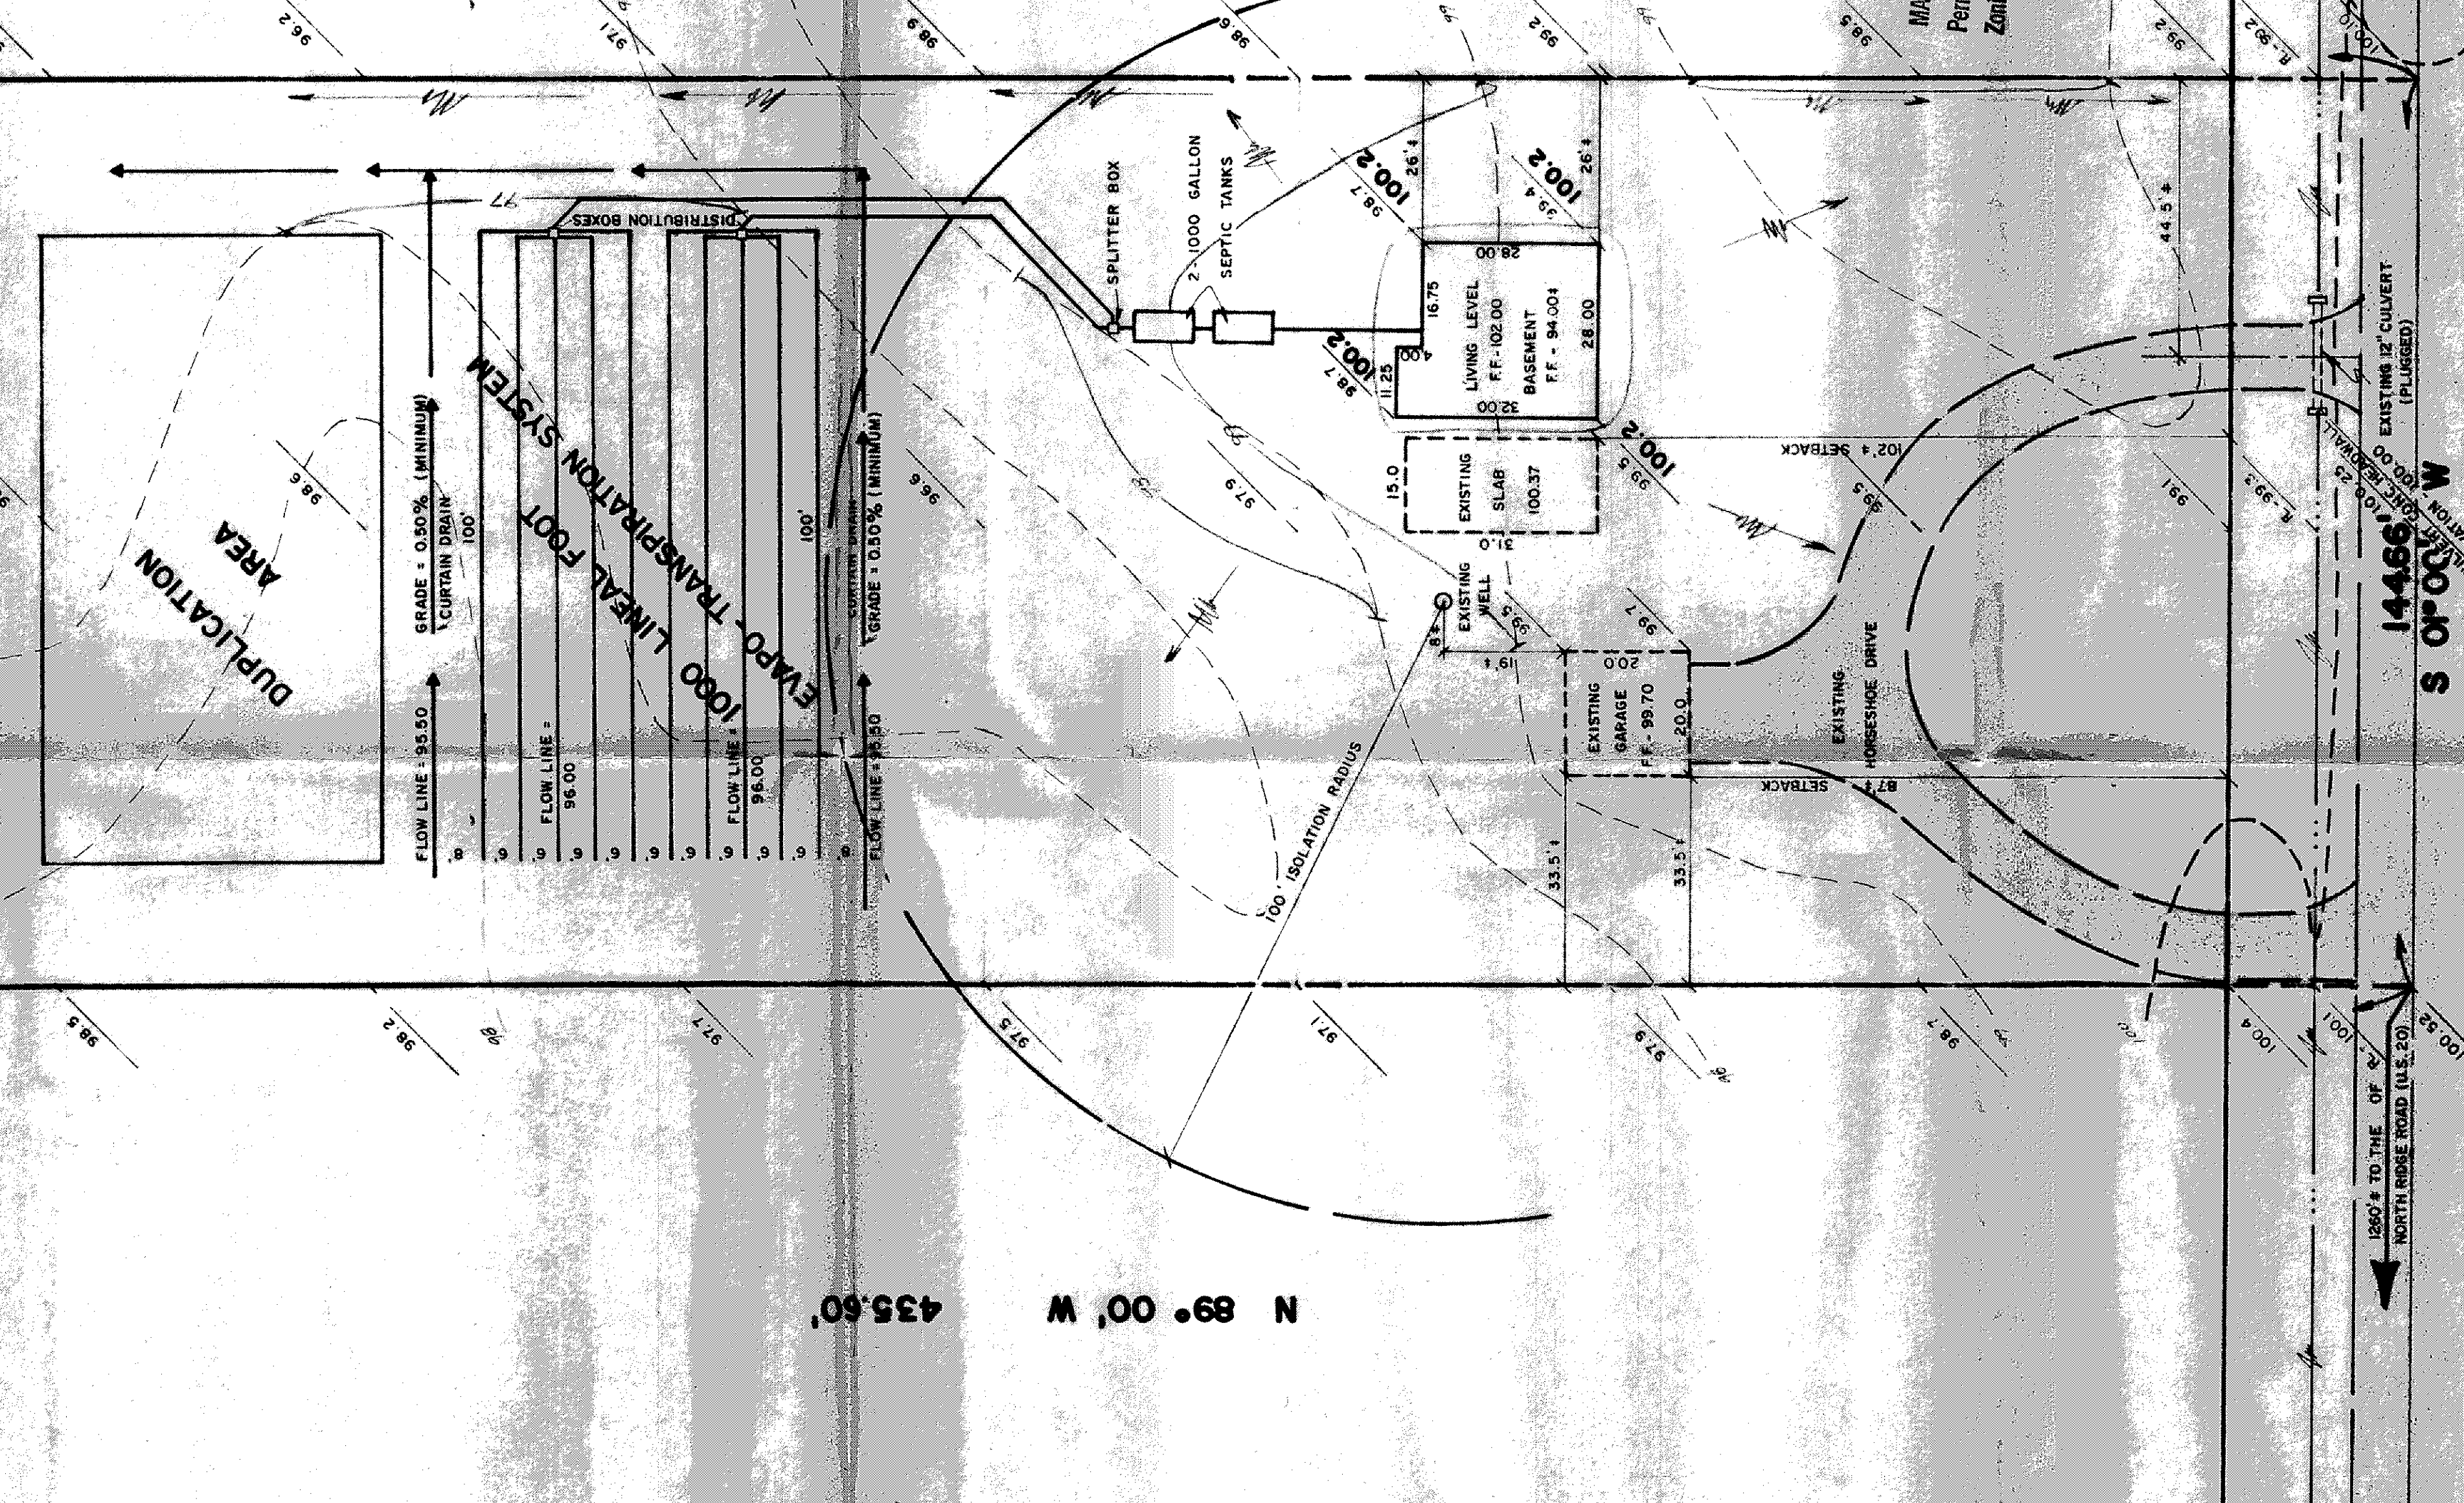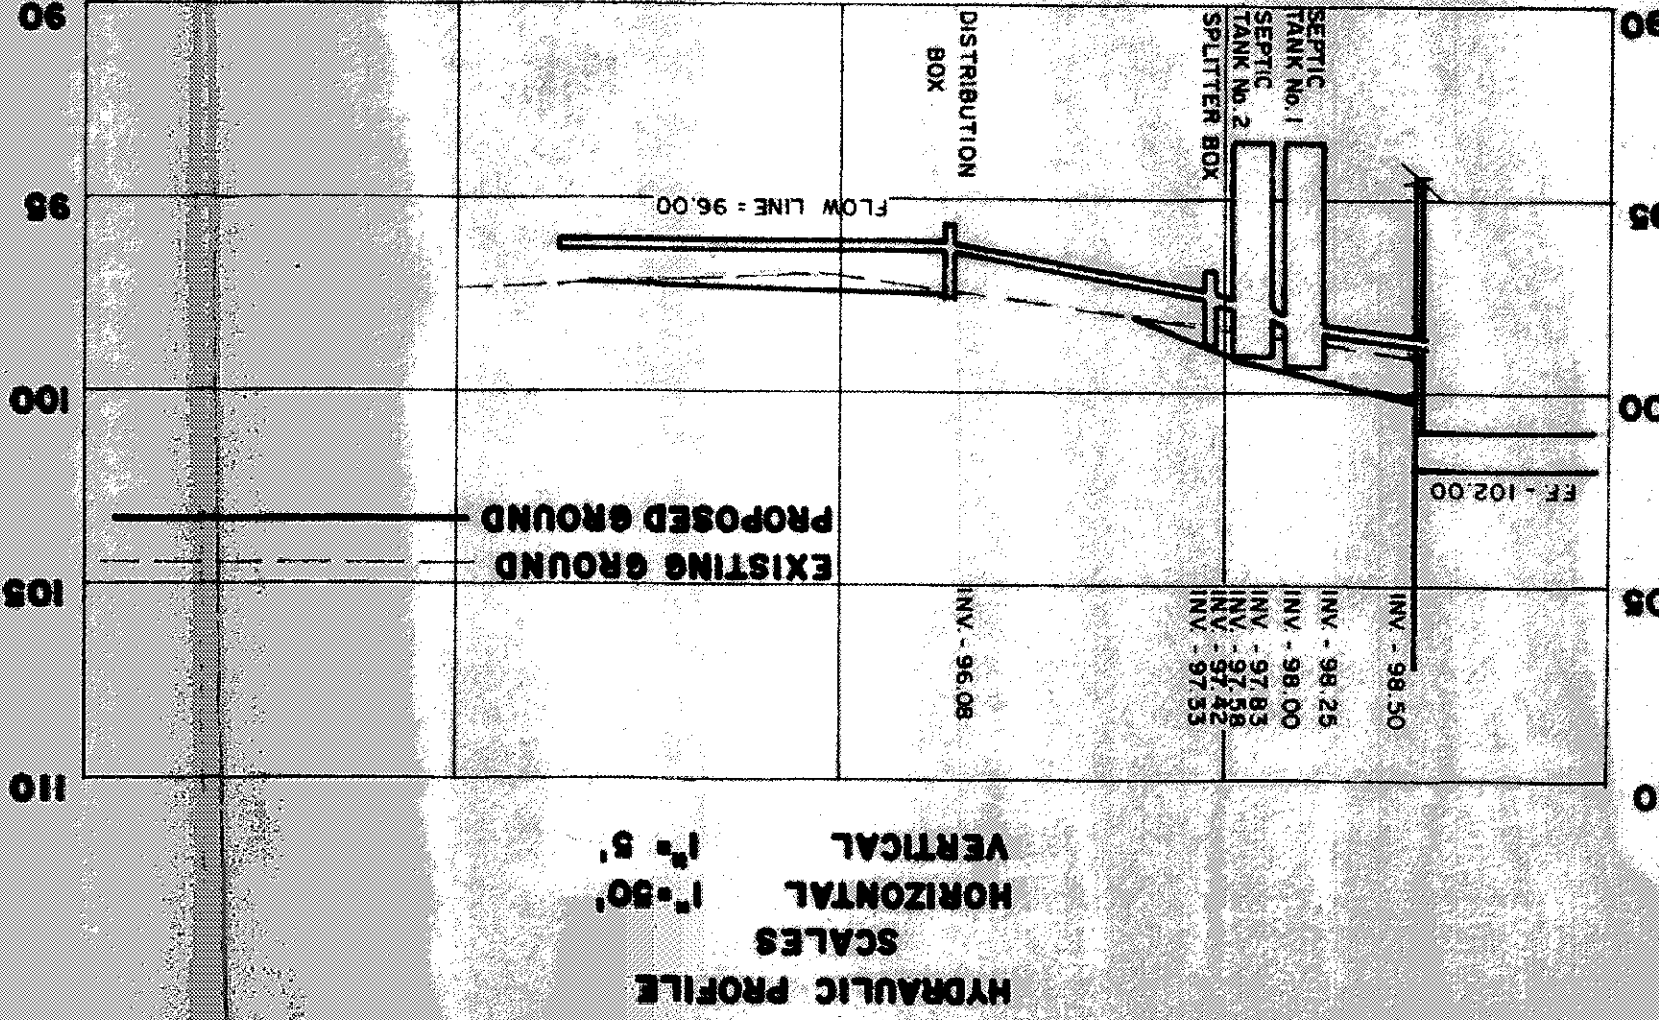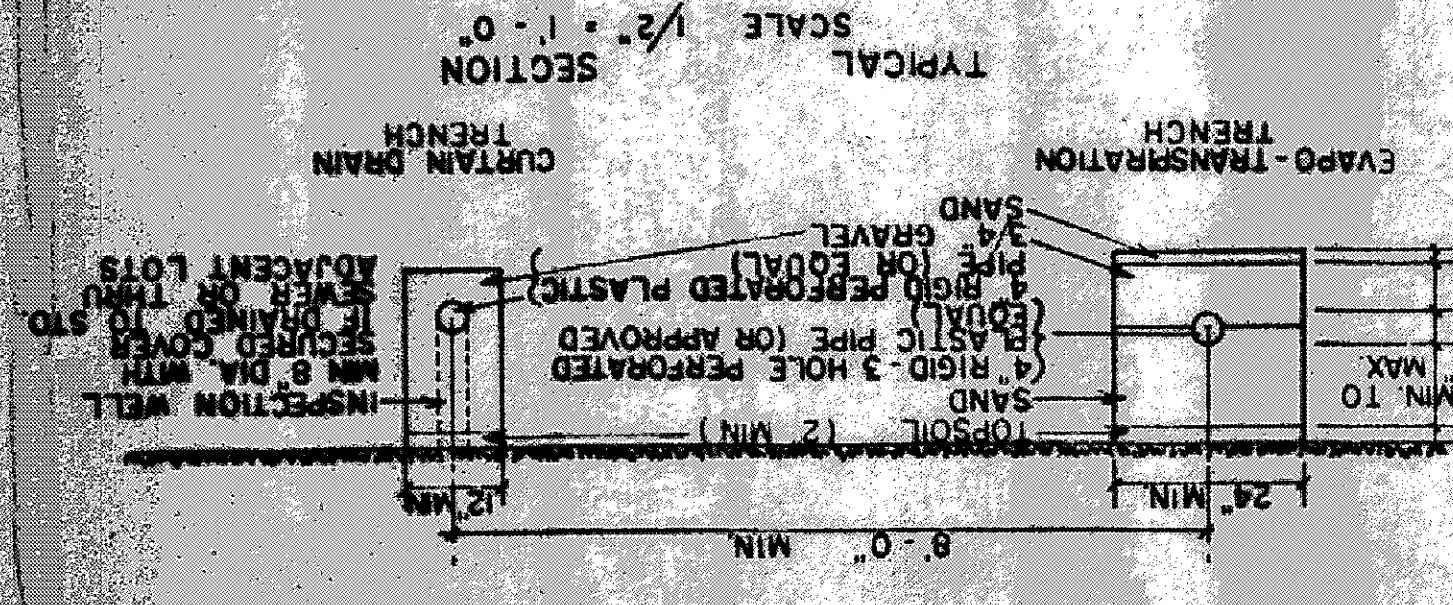

SEWAGE DISPOSAL PERMIT MUST BE  
OBTAINED BY A LAKE COUNTY LICENSED  
INSTALLER BEFORE INSTALLATION IS  
STARTED.

APPROVED  
MADISON TWP. ZONING  
Permit 11152  
Zoning Inspector

Reviewed and Accepted  
LAKE COUNTY GENERAL HEALTH DISTRICT  
Date Jan 31, 1983  
JANEL LUSK, R. S. M. P. H.  
Health Commissioner  
BY [Signature]

2678 DOCK

ROAD

60'