



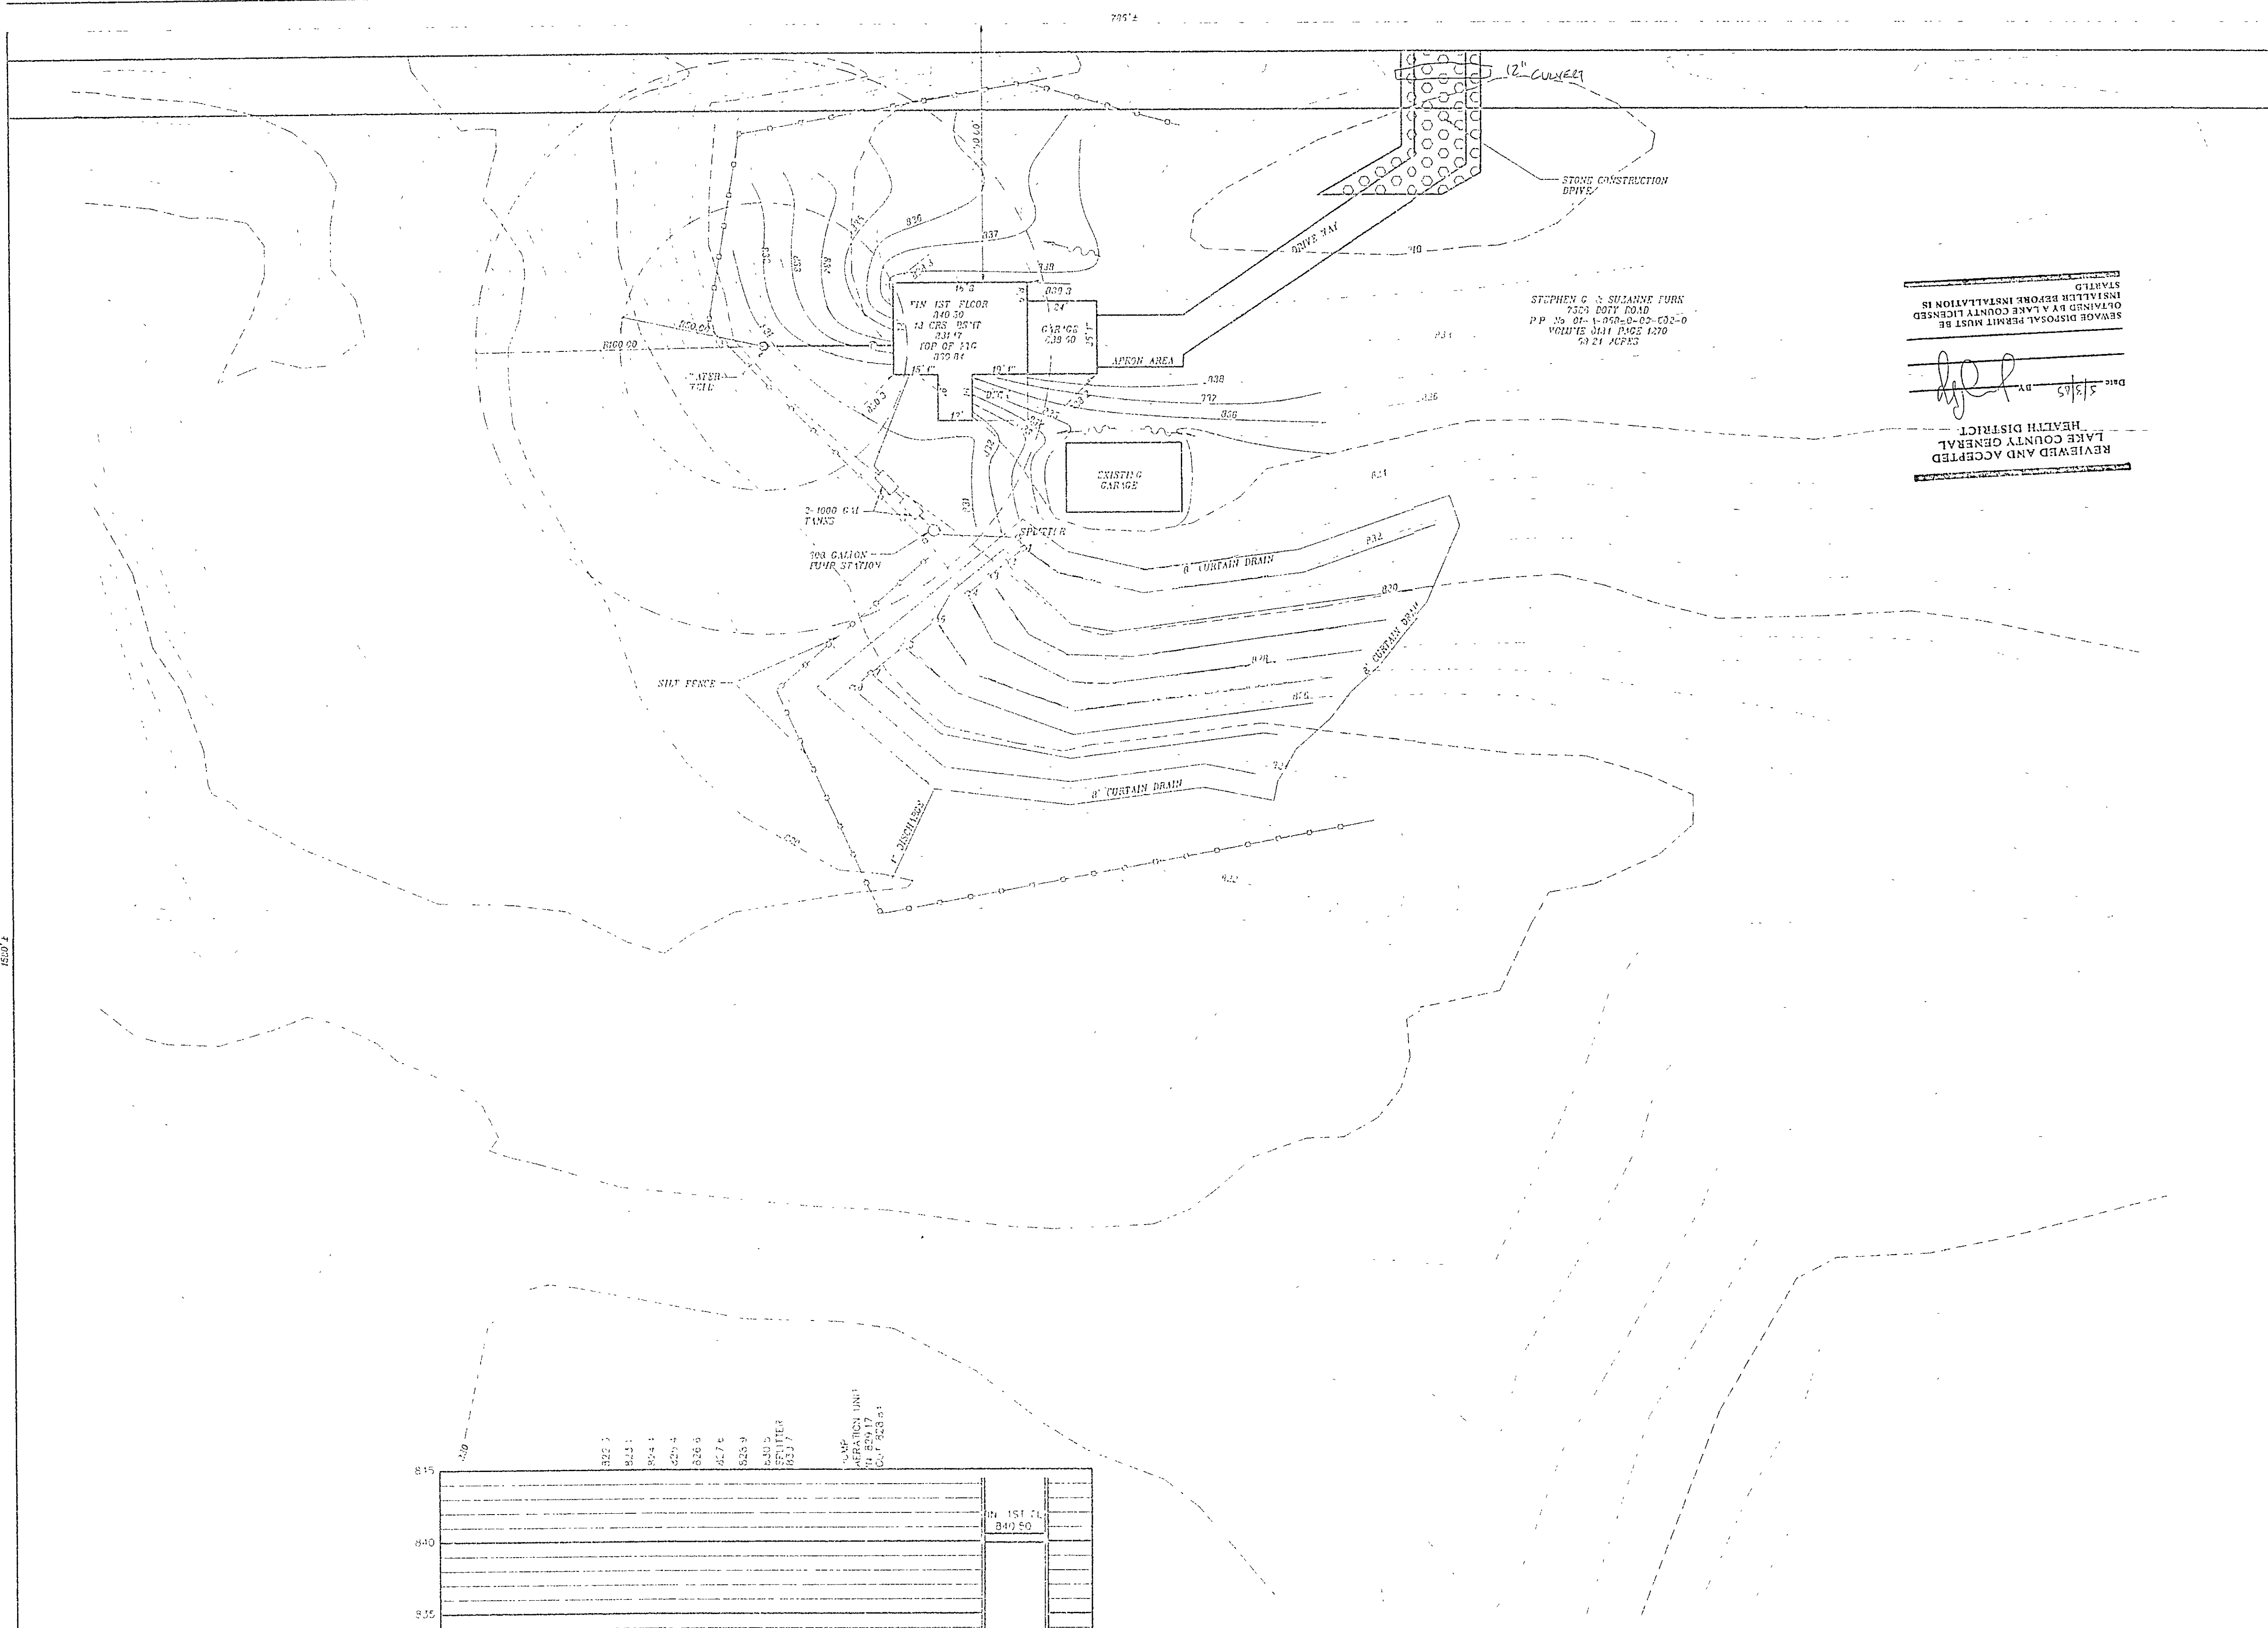

REVIEWED AND ACCEPTED
LAKE COUNTY GENERAL
HEALTH DISTRICT
DATE 5/15/05 BY [Signature]

SEWAGE DISPOSAL PERMIT MUST BE
OBTAINED BY LAKE COUNTY LICENSED
INSTALLER BEFORE INSTALLATION IS
STARTED

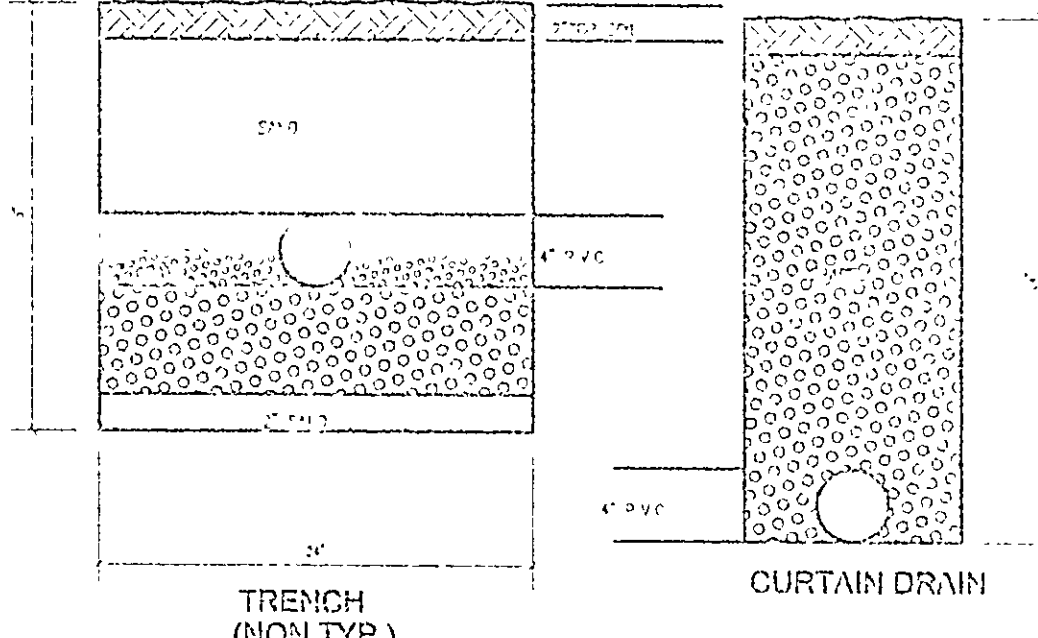


NOTE:
1. 6" D.V.C. SIX STEPS PER 100' MIN
2. 12" D.V.C. FOUR STEPS PER 100' MIN
3. 18" D.V.C. TWO STEPS PER 100' MIN

NOTE:
1. ELEVATION'S CONTRACTOR TO FIELD VERIFY
SPRINKLER CONNECTION LOCATION AND ELEVATIONS
PRIOR TO BASEMENT EXCAVATION

NOTE:
1. SEE FOUNDATION PLAN FOR DIMENSIONS

--- EXISTING GRADES
--- PROPOSED GRADES
--- STAIRS


24 HOURS ADVANCE NOTICE
BEFORE YOU DIG
CALL TOLL FREE 800-362-2764

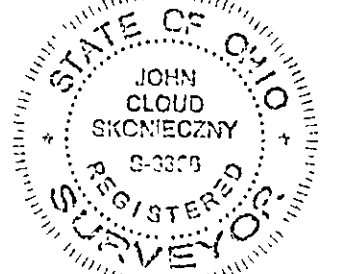

I CERTIFY THAT THIS PLAN
WAS PREPARED BY ME AND
IS CORRECT TO THE BEST OF
MY KNOWLEDGE AND BELIEF

[Signature]
REG. SURVEYOR S-3275

JOHN C. SKONECZNY
7739 VIEWMOUNT DR.
PAINESVILLE, OHIO 44077
PH. 332-7742

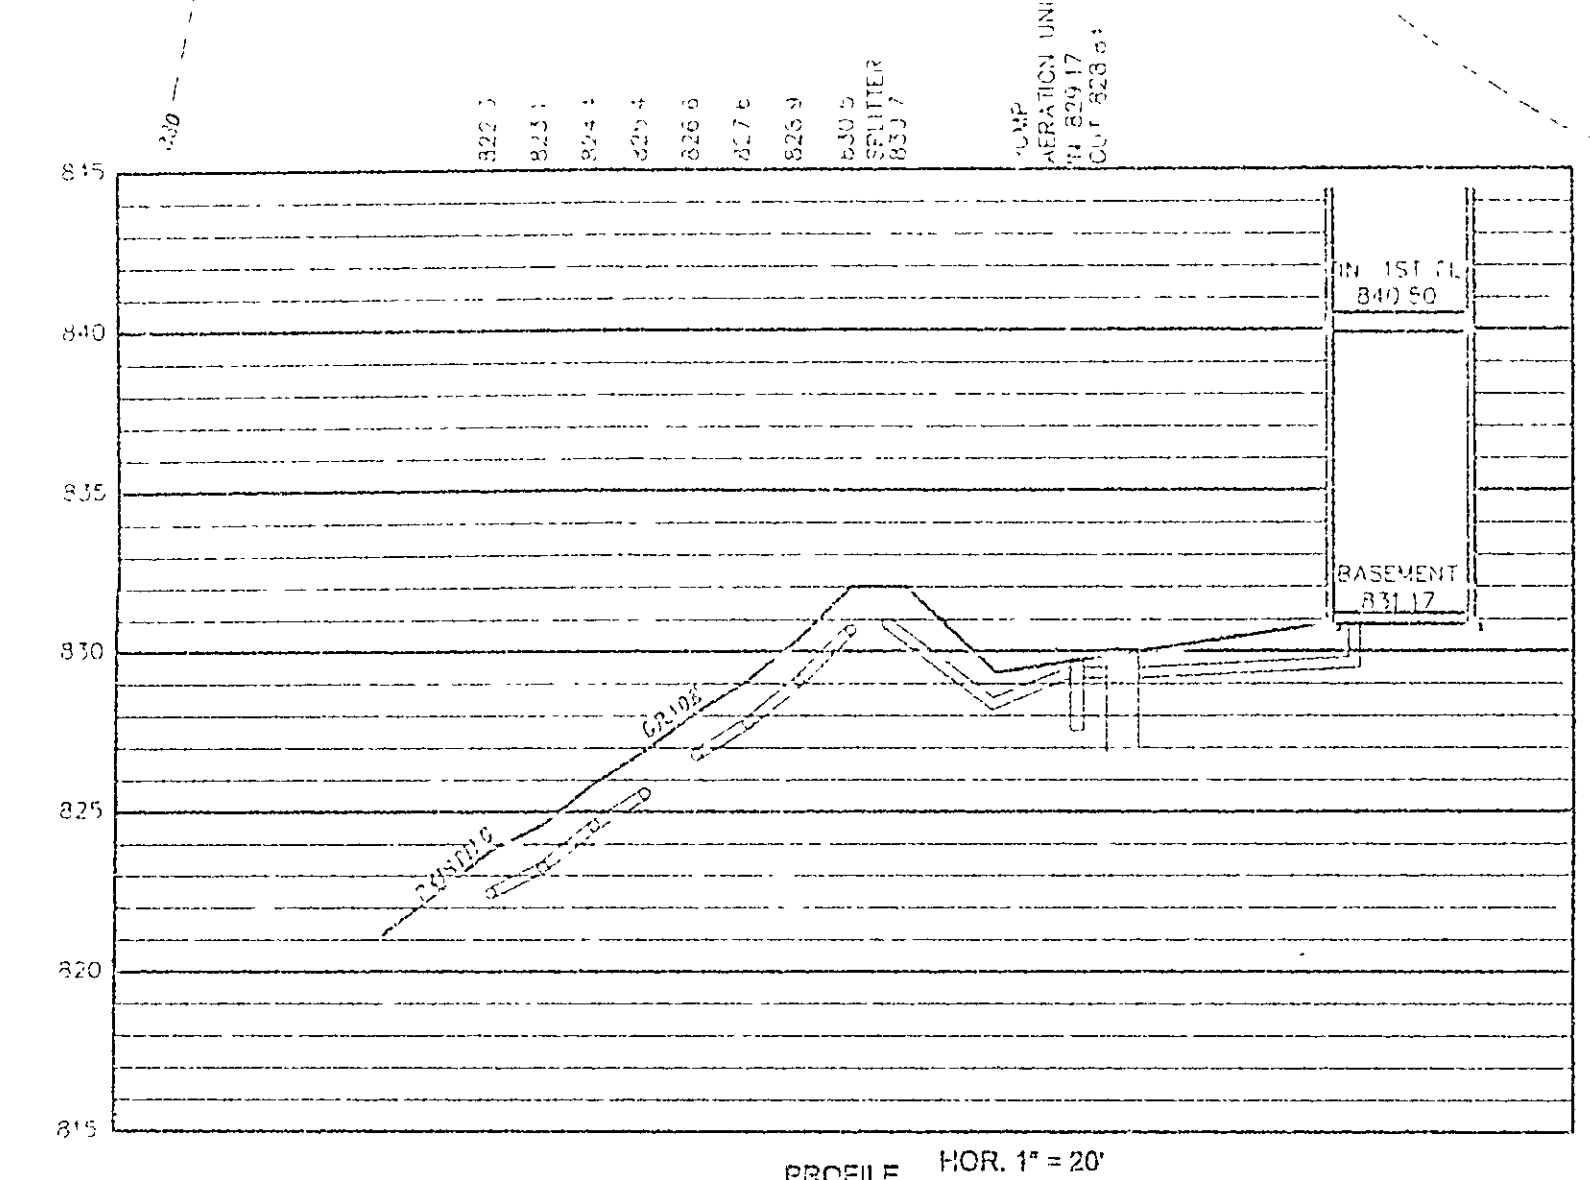

By J.S. Date 05/05/05

APPROVED
MADISON TOWNSHIP ZONING
DATE 5/4/05
BY [Signature]

GRAPHIC SCALE
0 15 30 60 120
1 inch = 30 ft.

SITE PLAN FOR:
SUZANNE BURK

1" = 30'
APR. 05
PLANNED BY SWC
REVIEWED BY [Signature]

BEING KNOWN AS P.P. No 14-58-003 AS RECORDED IN VOLUME 134
PAGE 1270 IN THE LAKE COUNTY RECORD OF DEEDS
TOWNSHIP OF MADISON - COUNTY OF LAKE - STATE OF OHIO

JOB# 05-4165 05-2592