


N
SCALE
1"=20'

APPROVED
MADISON TWP. ZONING
Permit: 8678
Zoning Inspector: DEB

Grading Plan Approved
as shown and/or noted
THOMAS P. GILLES, P.E.
Lake County Engineer

By: TJG Date: 31 Oct 72

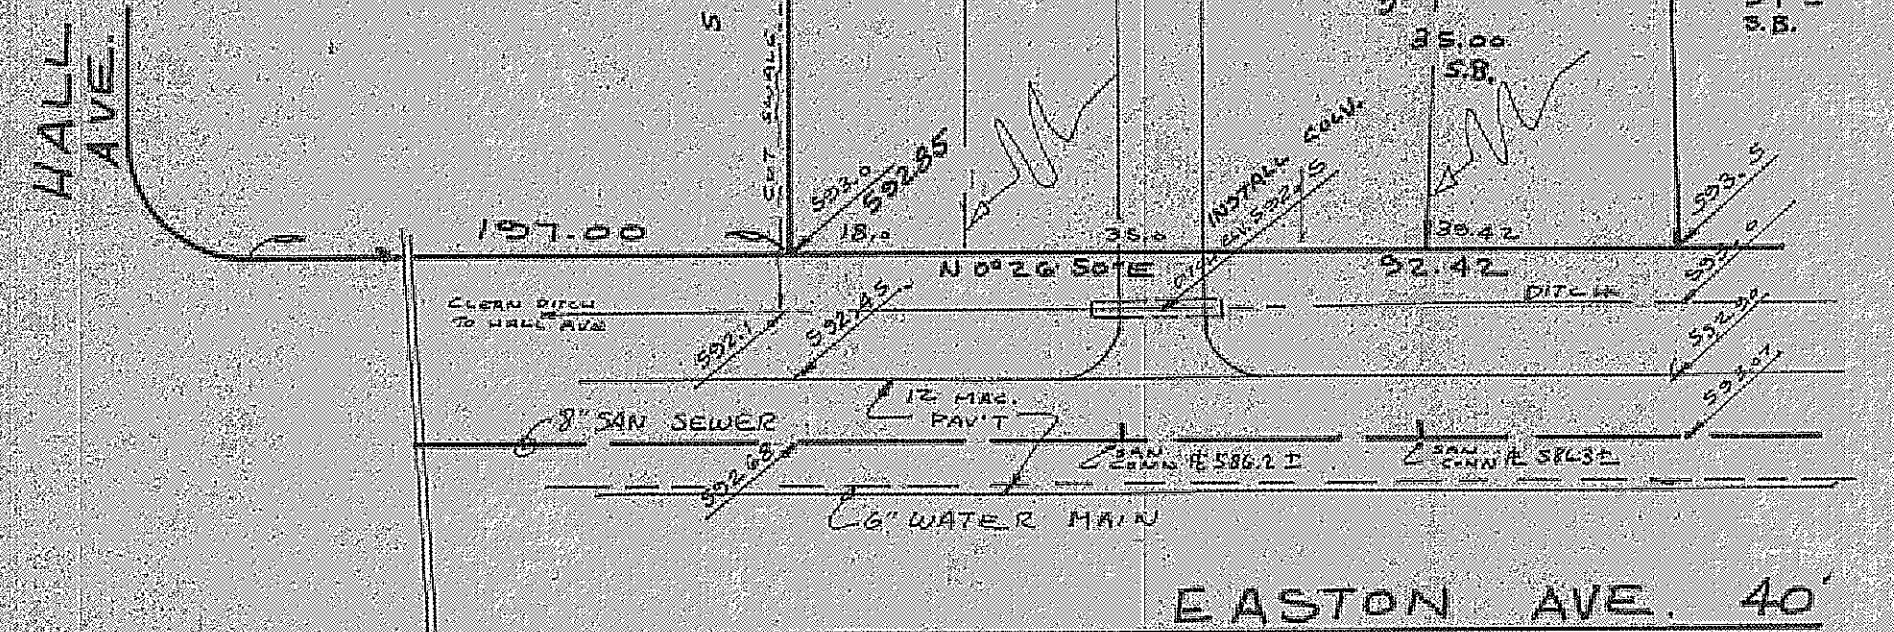

"AS BUILT" CERTIFICATION

I, HEREBY CERTIFY THAT THE CIRCLED GRADES ARE EXISTING FINISH
GRADES CHECKED IN FIELD ON 19 BY
SURVEYING AND ARE CORRECT TO THE BEST OF MY KNOWLEDGE AND BELIEF

REGISTERED SURVEYOR REG. NO.

SITE PLAN

MADISON LAKE COUNTY, OHIO
TOWNSHIP
for WINSLOW HOMES INC.
CLIENT OWNER
1483 Eastern Ave Madison 44057
ADDRESS STREET CITY ZIP

MADISON LAKELAND
SUBDIVISION D-27 NAME
132-133 Part of 134 EASTON AVE
SUBLOT NO. STREET

LEGEND

- SANITARY MANHOLE - - - - -
- STORM MANHOLE - - - - -
- INLET OR CATCH BASIN - - - - -
- HYDRANT - - - - -
- EXISTING CONTOURS - - - - -
- PROPOSED CONTOURS - - - - -
- EXIST. ELEV. - - - - -
- 100.0 - PROP. ELEV.
- WATER VALVE (GAS) - - - - -
- WATER METER (GAS) - - - - -
- AS BUILT ELEVATION - - - - -
- DIRECTION OF SURFACE DRAINAGE

REMARKS

ALL BOUNDARY DATA SHOWN WAS OBTAINED FROM DEEDS, RECORDED
SUBDIVISION PLAT OR OTHER PUBLIC RECORDS)

DESIGN CERTIFICATION

THIS PLAT WAS PREPARED BY ME, AND IS CORRECT
TO THE BEST OF MY KNOWLEDGE AND BELIEF
Richard J. DeBevec PS# 5244
NAME SURVEYOR REGISTRATION NO.

CHECK LIST

- DIMENSIONS
- BEARINGS
- TIE TO NEAREST STREET
- SUBLOT NO. PARCEL NO.
- SURROUNDING OWNERS
- BLDG. DIMENSIONS FIN GR.
- BLDG. TIES FLR GRADES
- APRON TYPE WIDTH THICKNESS
- SIDEWALK TYPE WIDTH THICKNESS
- CULVERT TYPE DIA LENGTH
- WATER MAIN SIZE LOCATION
- SAN SEWER SIZE % GR LOC
- SAN M.H. CAST ELEV. INV. ELEV.
- SAN. CONN. SIZE LOC. DEPTH
- STORM SEWER SIZE % GR LOC.
- STORM M.H. CAST ELEV. INV. ELEV.
- PAVT. TYPE GRADE CURBS
- GAS LINE LOC. SIZE PRESSURE
- SEPTIC TANK SIZE LOC.
- WELL LOCATION

REVISIONS			PLAN PREPARED BY:		
NO.	DATE	BY	NAME	ADDRESS	
1			DEBEVEC SALO & ASSOC, INC.	130 EAST JACKSON ST, PAINESVILLE	
2					
3			DRAWN BY <u>RJB</u>	SCALE <u>1"=20'</u>	PHONE NO.
4			CHK'D <u>[Signature]</u>	DATE <u>OCT. 21, 72</u>	DRAWING NO.
5			CREW CHIEF	APPRO	<u>3672-132</u>