


APPROVED
MADISON TWP. ZONING
Permit: 10729
Zoning Inspector: [Signature]

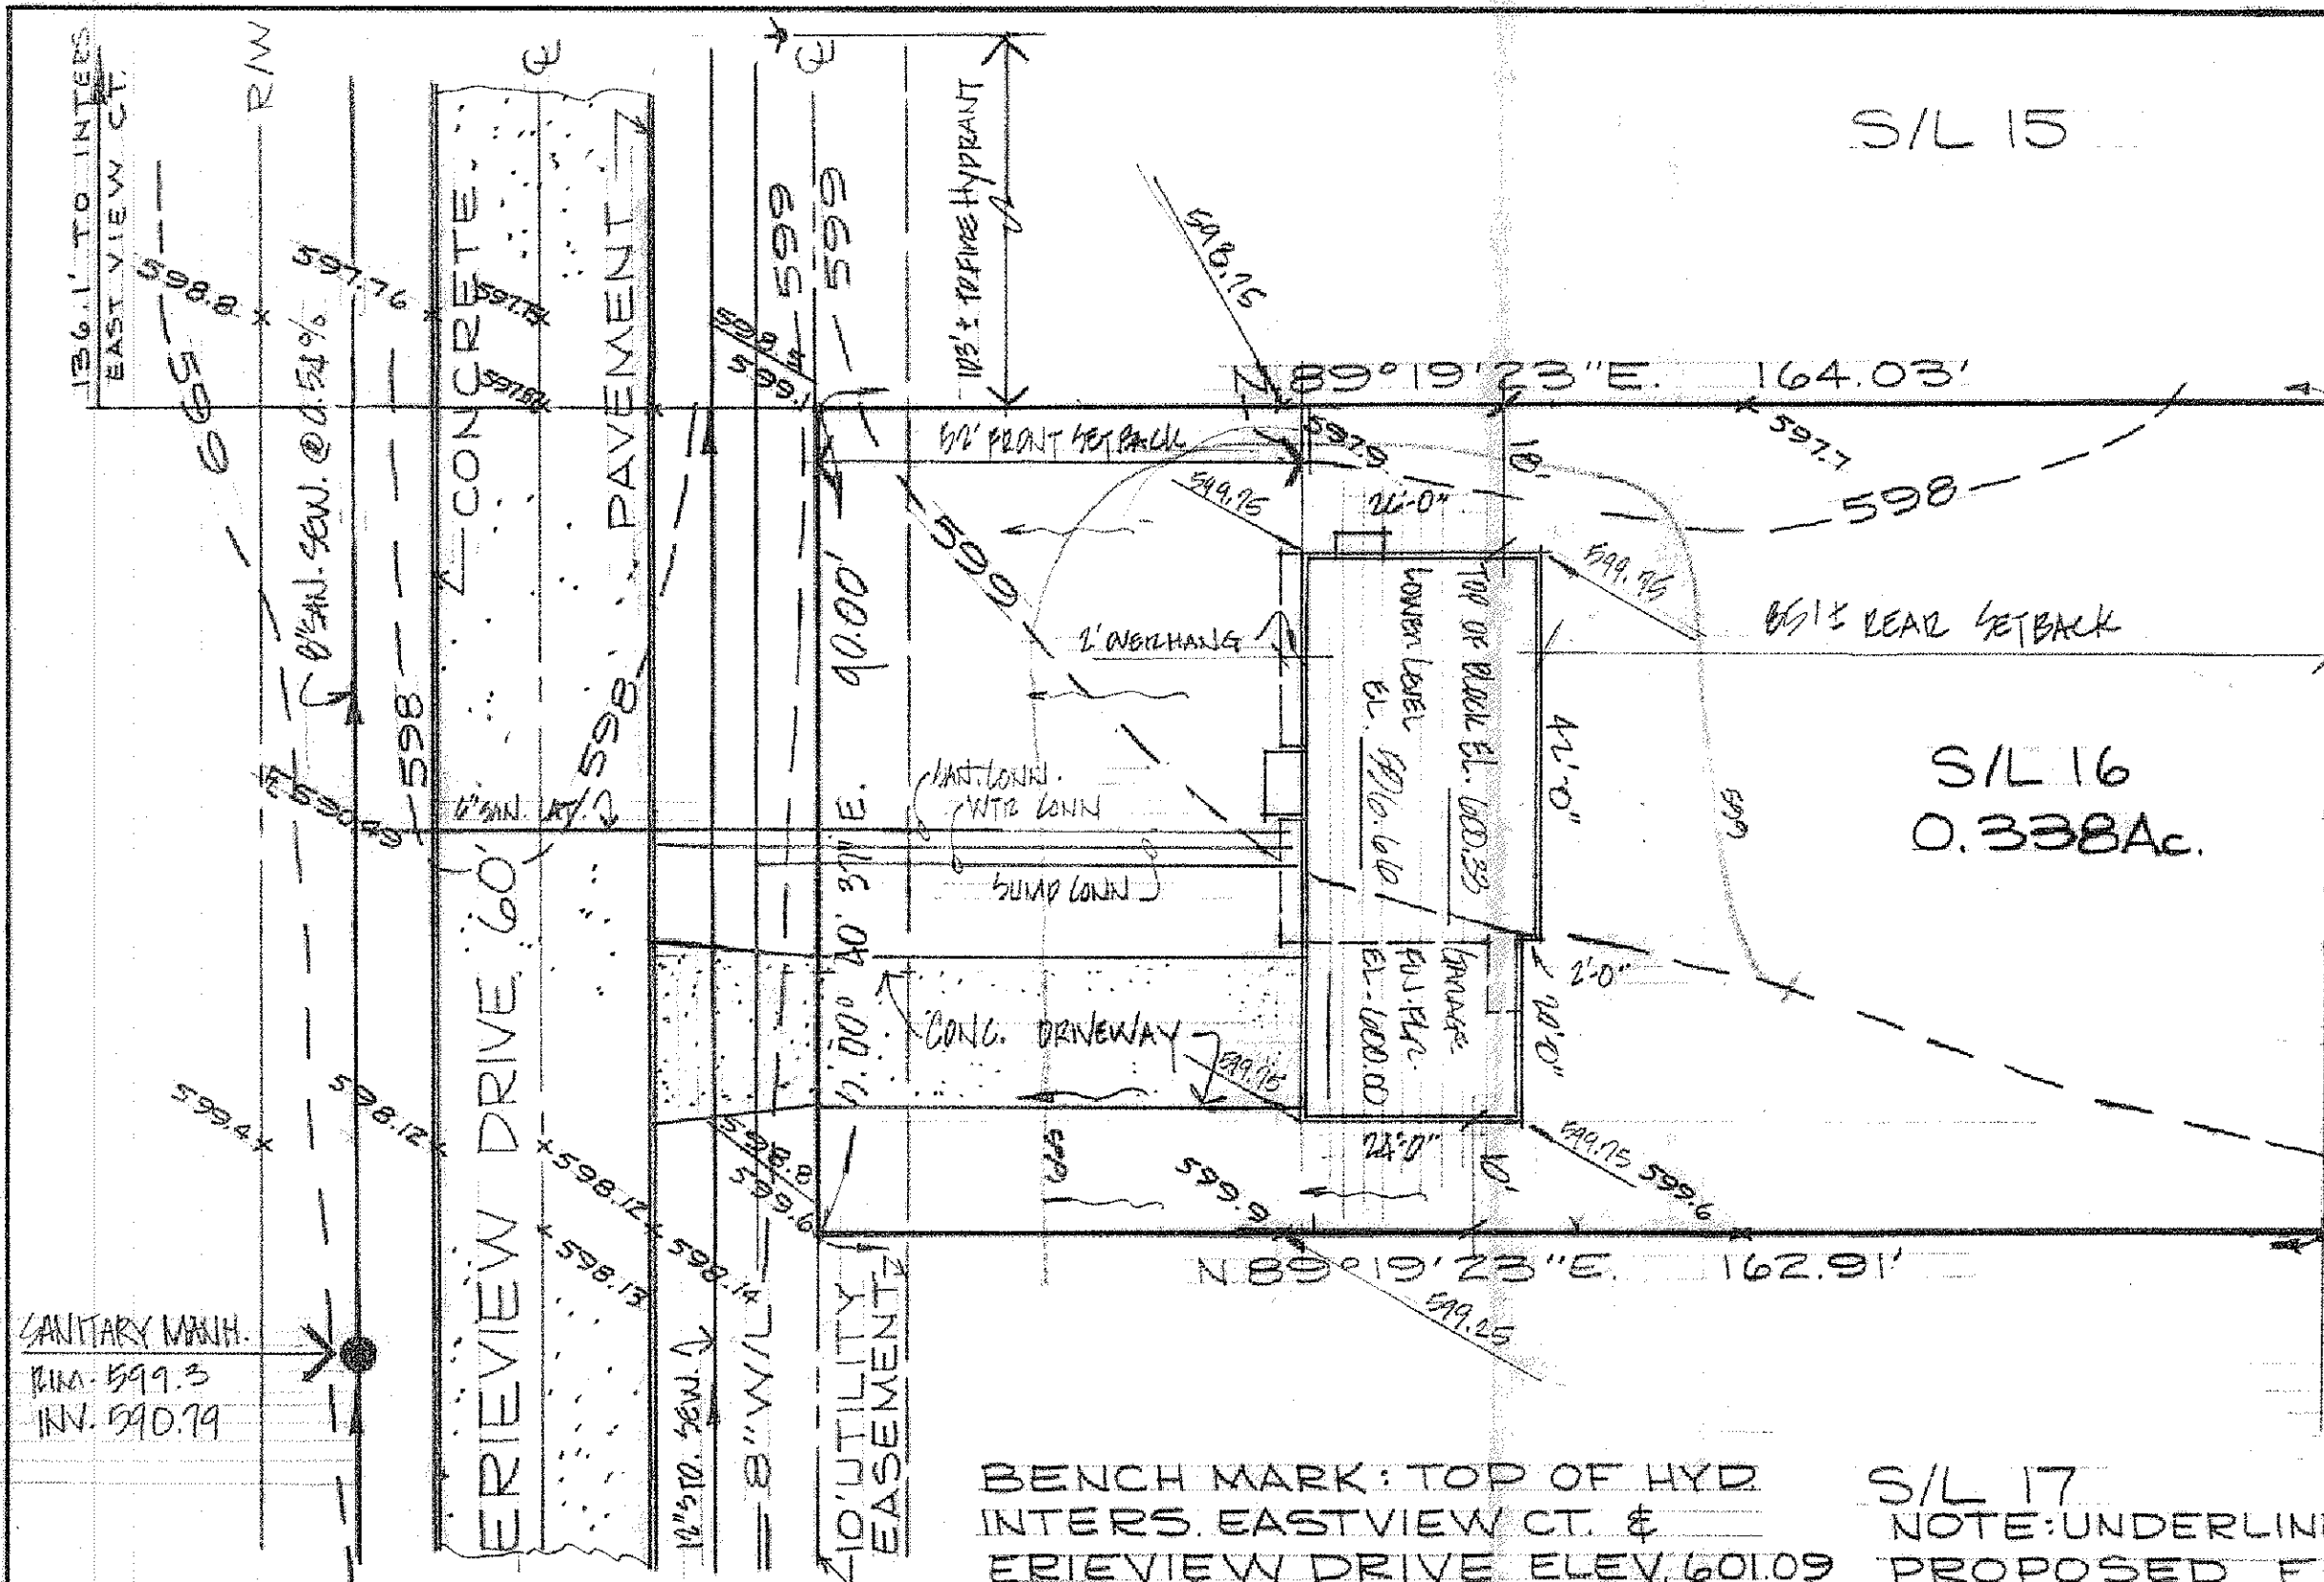

RUDOLPH & JOANN KIELB
VOL. 724 PG. 352

REVISED: SEPT. 5, 1980 CHANGED HOUSE MODEL.

BENCH MARK: TOP OF HYD
INTERS. EASTVIEW CT. &
ERIEVIEW DRIVE ELEV. 601.09

S/L 17
NOTE: UNDERLINED ELEVATIONS ARE
PROPOSED FINISHED GRADES

DESIGN CERTIFICATION THIS PLAT WAS PREPARED BY ME, AND IS CORRECT TO THE BEST OF MY KNOWLEDGE AND BELIEF. [Signature] REG. SURVEYOR NO. 4785	AS BUILT CERTIFICATION I HEREBY CERTIFY THAT THE CIRCLED GRADES ARE EXISTING FINISH GRADES CHECKED IN THE FIELD ON _____ AND THAT SURVEY IS CORRECT TO THE BEST OF MY KNOWLEDGE AND BELIEF. REG. SURVEYOR NO. _____	COLPETZER · WOODS CONSULTANTS, INC.	DATE 5/30/79 SCALE 1"=20' DRAWN BY J.E. CHKD BY _____ JOB NO. 78/107 FB _____ PG _____	SITE PLAN FOR NEFF-FAUVER INC. BEING S/L NO. 16 IN ERIEVIEW ESTATES SUBDIVISION MADISON TWP. LAKE COUNTY, O.
--	--	---	---	--