
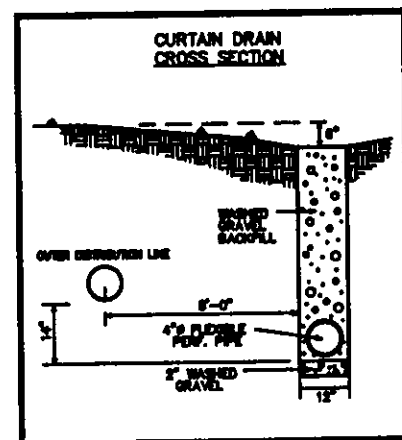


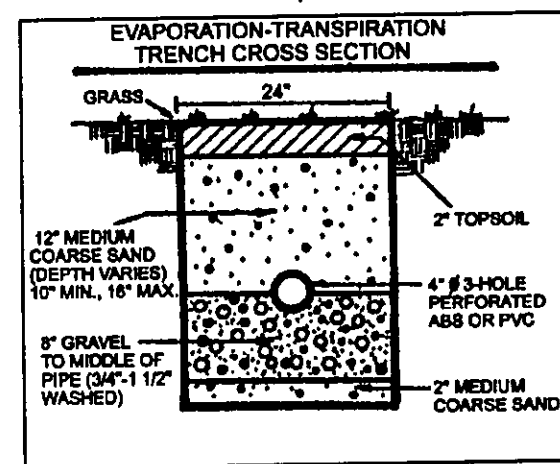

Erosion and Sediment Control Schedule

Ingress-Egress
A stone access drive complete with under lying geo-textile fabric (20 feet wide and 50 feet long) for ingress and egress at the site shall be installed. This drive shall be only entrance and exit to the site.


Silt Fence
A silt fence shall be installed prior to any earthwork activities at the site in the locations shown on the site plan as well as along the front of any lot that slopes towards the street.

Temporary Seeding
Disturbed areas of the site that are to remain idle for more than thirty(30) days shall be properly seeded and straw mulched within seven(7) days of completion of initial grading. Temporary seeding and mulching over a thirty(30) foot strip of the entire front of the lot shall be maintained on the site once initial grading is complete.

Stabilization of critical areas within fifty(50) feet of any stream or wetland shall be complete within two(2) days of the disturbance if the site is to remain inactive for longer than fourteen(14) days.

Mulching
Straw-mulch shall be applied at a rate of 1 bale per every ten (10) feet of curb, at a width of thirty(30) feet to the entire length of the lot. Wood chips may also be used but must be spread at a minimum depth of four inches over the thirty-foot width and must be accompanied by a properly installed silt fence.

Maintenance
Erosion and sediment controls shall be inspected every seven(7) days with 24 hours of a 0.5" or greater rainfall event. Necessary repairs shall be made at this time.

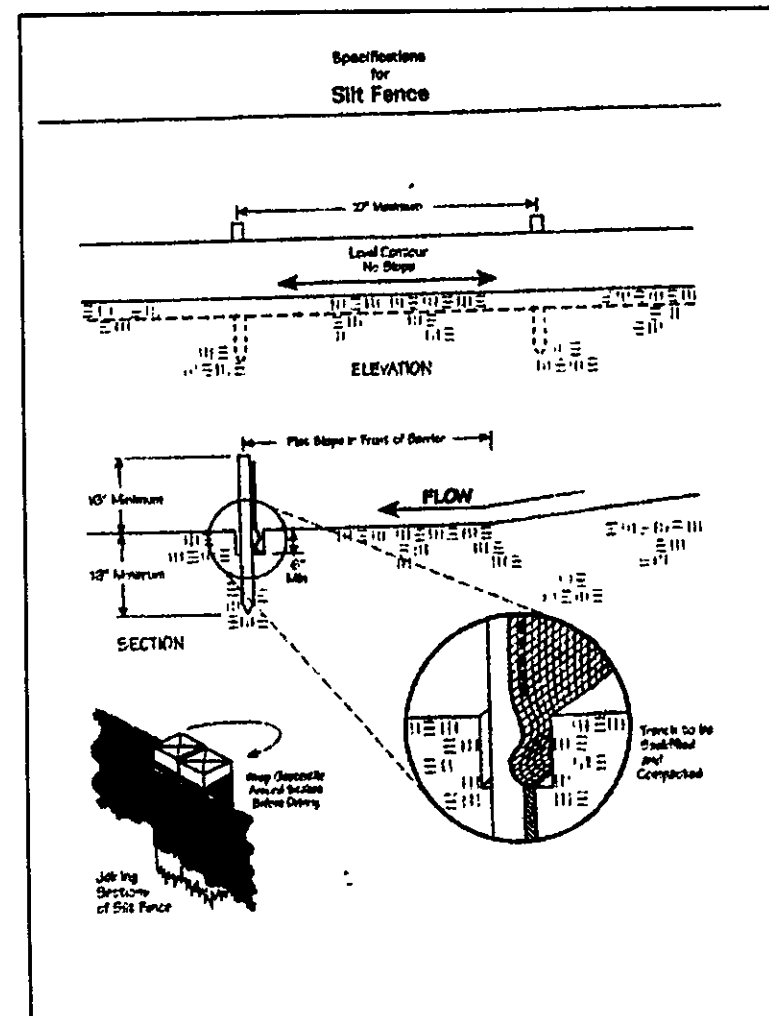


JAMES L. & THEODORA ROBINSON
VOL. 750 - PG. 1078
1A-49-38

Temporary Seeding Species Selection			
Seeding Dates	Species	Lb./1,000 ft. ²	Per Ac.
March 1 to August 15	Grass	3	4 bushel
	Tall Fescue	1	40 lb.
	Annual Ryegrass	1	40 lb.
	Perennial Ryegrass	1	40 lb.
	Tall Fescue	1	40 lb.
August 16 to November 1	Grass	3	2 bushel
	Tall Fescue	1	40 lb.
	Annual Ryegrass	1	40 lb.
	Perennial Ryegrass	1	40 lb.
	Tall Fescue	1	40 lb.
November 1 to Spring Seeding	Grass	3	2 bushel
	Tall Fescue	1	40 lb.
	Annual Ryegrass	1	40 lb.
	Perennial Ryegrass	1	40 lb.
	Tall Fescue	1	40 lb.

REVIEWED AND ACCEPTED
LAKE COUNTY GENERAL
HEALTH DISTRICT

Date: 10/5/04
By: David B. Morris

SEWAGE DISPOSAL PERMIT MUST BE
OBTAINED BY A LAKE COUNTY LICENSED
INSTALLER BEFORE INSTALLATION IS
STARTED.


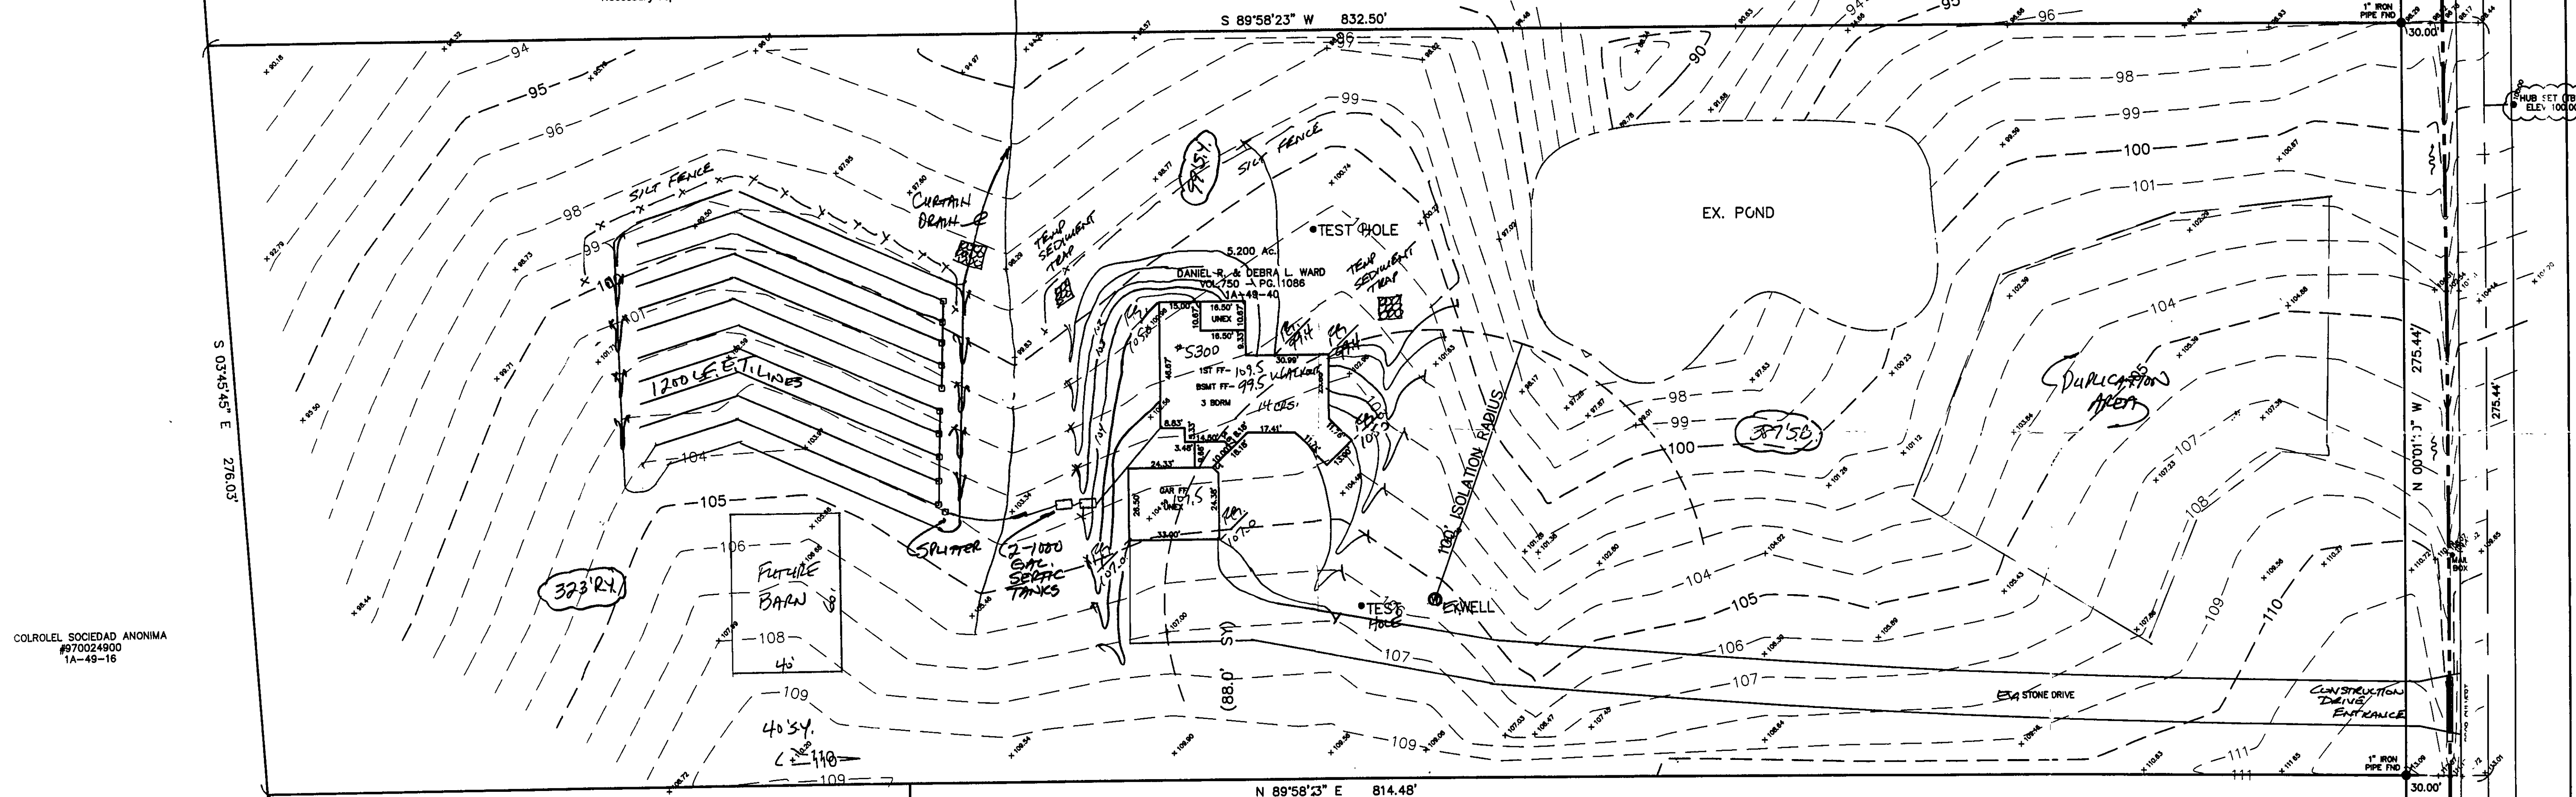


COLROEL SOCIEDAD ANONIMA
#970024900
1A-49-16

FRED SLAGLE
VOL. 1081 - PG. 811
1A-49-42

ROOF DRAINS
SHALL DISCHARGE
TO SPLASH BLOCKS.

Stormwater Management Plan
Approved as shown and/or noted
JAMES R. GILLS, P.E.
County Drainage Engineer
By: J.S. Date: 10/2/04

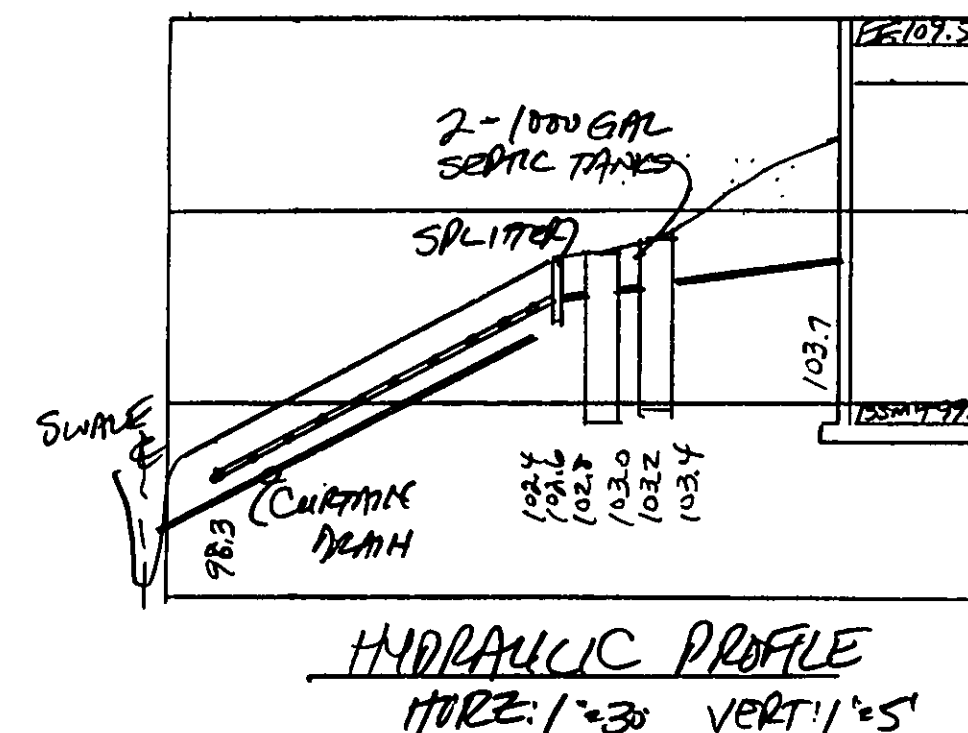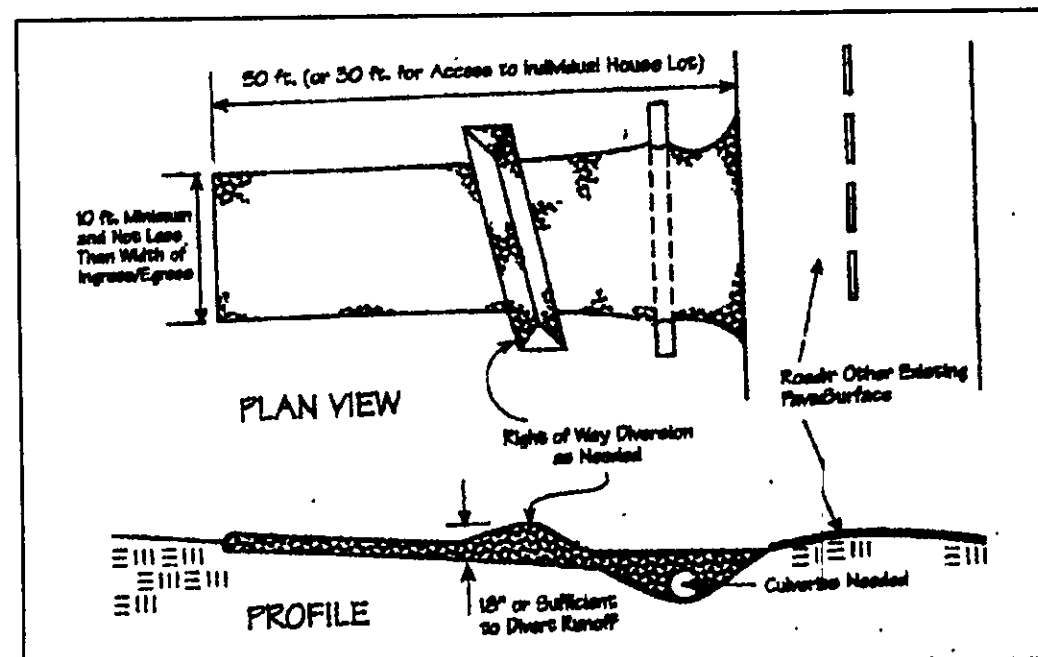

I, the undersigned hereby certify that
this topography indicated by 8", 1", or 2"
contours, and elevations shown hereon
represent an actual field survey made by
me on the 28th day of April, 2004
and that the elevations were taken at
appropriate intervals and that as of that
date they existed as indicated hereon.

Harry J. Jones #12313
Notary Public
Reg. No.

APPROVED
MADISON TOWNSHIP ZONING
GATE: 10/4/04
BY: Dan Z. Jones HUB-SET
ELEV - 100.00

EXISTING UTILITIES NOTE:
THE SIZE AND LOCATION, BOTH HORIZONTAL AND VERTICAL
OF THE UNDERGROUND UTILITIES SHOWN HEREON, HAVE BEEN
OBTAINED BY A SEARCH OF AVAILABLE RECORDS.
VERIFICATION BY FIELD OBSERVATION HAS BEEN CONDUCTED
WHERE PRACTICAL. HOWEVER, BABCOCK, JONES & ASSOCIATES
INC. DOES NOT GUARANTEE THE COMPLETENESS OR ACCURACY
THEREOF.

REV. NO.	DESCRIPTION	DATE	BY	CHK'D
1	ADDED PROP. HSE, BARN, & POND	6/2/03	B.P.	H.J.
2	ADDED NEW HOUSE AND EXISTING POND	9/20/04	N.S.	H.J.
3	MOVED HOUSE	9/29/04	B.C.	H.J.

BABCOCK, JONES AND ASSOCIATES, INC
CIVIL ENGINEERS - SURVEYORS - LAND PLANNERS
PAINESVILLE OHIO 44077

DATE: 4/29/03
DESIGN BY: H.J.
DRAWN BY: B.P.
APPROVED BY: H.J.
CREW CHIEF: W.B.

SITE PLAN
FOR
DAN & DEBRA WARD
5300 EMERSON ROAD
LAKE COUNTY
STATE OF OHIO

"=30"
3-064
1 OF 1