

SITE PLAN MAR 10 1983
MADISON COUNTY, OHIO

for: **W.A. SNIDER JR.**
OWNER
ADDRESS: **Brackley St. S.W.** CITY: **OKLAHOMA** ST: **OK**

Subdivision: **Ed. 500**
Volume: **10-19**
Page: **16**
Sublot No.: **16**

Grading Plan Approved
as shown and/or noted
THOMAS P. GILLES, P.E.
Lake County Engineer

By: **TPG** Date: **4-22-83**

LEGEND

SANITARY MANHOLE
STORM MANHOLE
INLET OR CATCH BASIN
HYDRANT
EXISTING CONTOURS
PROPOSED CONTOURS
EXIST. ELEV.
PROP. ELEV.

WATER VALVE (GAS)
WATER METER (GAS)
AS BUILT ELEVATION
INDICATES
DIRECTION OF
SURFACE DRAINAGE

REMARKS

ALL BOUNDARY DATA SHOWN WAS OBTAINED FROM IDEEDS, RECORDED
SUBDIVISION PLAT OR OTHER PUBLIC RECORDS
LOCATIONS AS SHOWN OF ADJACENT WELLS AND SEPTIC TANKS OBTAINED FROM
LAKE COUNTY HEALTH DEPARTMENT

DESIGN CERTIFICATION

THIS PLAT WAS PREPARED BY ME, AND IS CORRECT
TO THE BEST OF MY KNOWLEDGE AND BELIEF.
William E. Babcock, P.S. 6528
SURVEYOR REGISTRATION NO.

CHECK LIST

NO. OF BEDROOMS
DIMENSIONS
BEARINGS
TIE TO NEAREST STREET
SUBLOT NO. PARCEL NO.
SURROUNDING OWNERS
BLDG. DIMENSIONS FIN. GR.
BLDG. TIES F.L.R. GRADES
APRON TYPE WIDTH THICKNESS
SIDEWALK TYPE WIDTH THICKNESS
CULVERT TYPE DIA. LENGTH
ROCK OUTCROPPINGS
WATER MAIN SIZE, LOCATION
SAN. SEWER SIZE % GR. LOC.
SAN. MH. CAST. ELEV. INV. ELEV.
SAN. CONH. SIZE, LOC. DEPTH
STORM SEWER SIZE % GR. LOC.
STORM MH. CAST. ELEV. INV. ELEV.
PAV'T TYPE GRADE CURVE
GAS LINE LOC. SIZE PRESSURE
SEPTIC TANK LOCATION & DUPLICATION AREA
WELL LOCATION
ISOLATION RADIUS FROM WELL

PLAN PREPARED BY:
BABCOCK & JONES & ASSOCIATES, INC.
PAINESVILLE, OHIO

REVISIONS
NO. DATE BY
1
2
3
4
5

DRAWN BY: **W.B.** SCALE: **1" = 20'** PHONE NO.: **357-1811**
CHK'D: **W.B.** DATE: **2-26-83** DRAWING NO.: **83-029 16**
CDSN CHIEF: **H.I.** APP'D: **W.B.**


"AS BUILT" CERTIFICATION

I, HEREBY CERTIFY THAT THE CIRCLED GRADES ARE EXISTING
FINISH GRADES CHECKED IN THE FIELD ON **19**
AND ARE CORRECT TO THE BEST OF MY KNOWLEDGE AND BELIEF.


REGISTERED SURVEYOR

REG. NO.

ZONED E-2
40' S.B.
10' M.P. S.4.
25' Rear Yard.

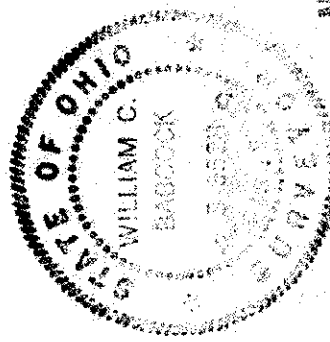

APPROVED
MADISON TWP. ZONING
Permit: **11158**
Zoning Inspector: **James**

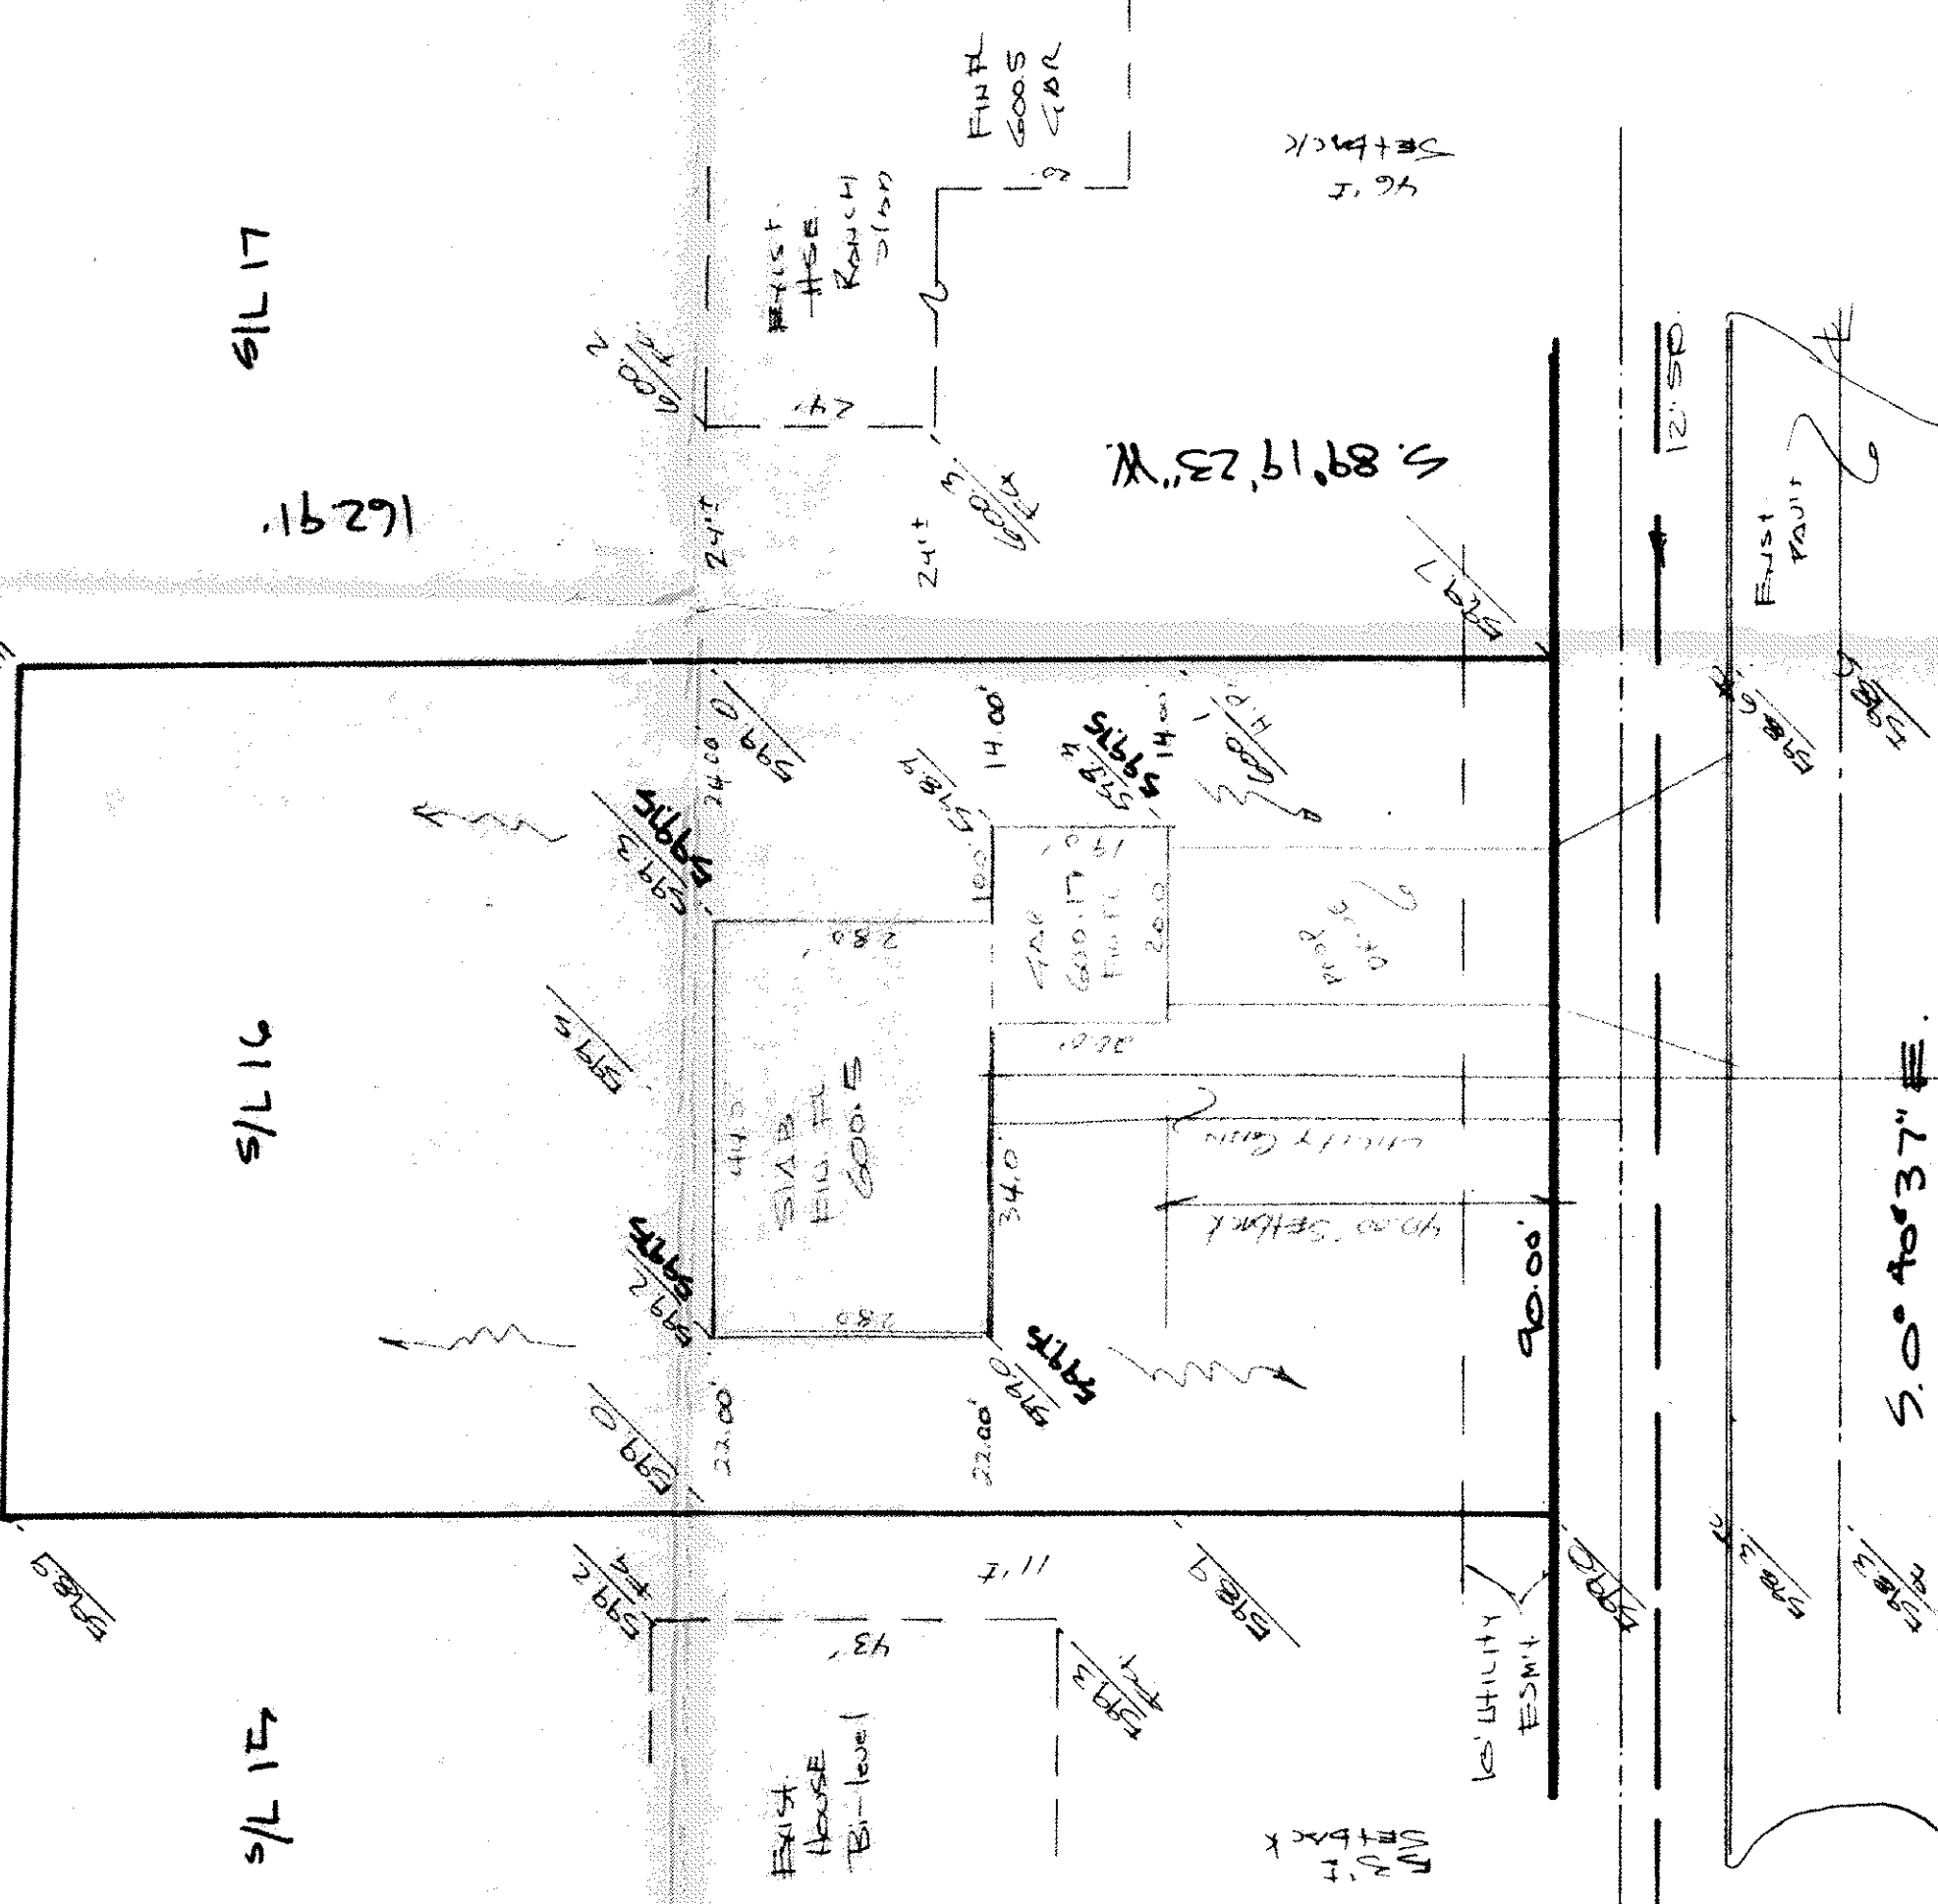

SAN. MH #7
RIM EL. 5992.7 T.B.M.
I.N.U. 5910.79

ERIEVIEW DR. 60'