

GOLF COURSE

+ 98.6


+ 99.7

FIN. GR.
EX. GR.
EX. CONTOUR

S.L. 26

S.L. 28

JERRY BLAY, Ohio Surveyor No. 5298
216-993-7205

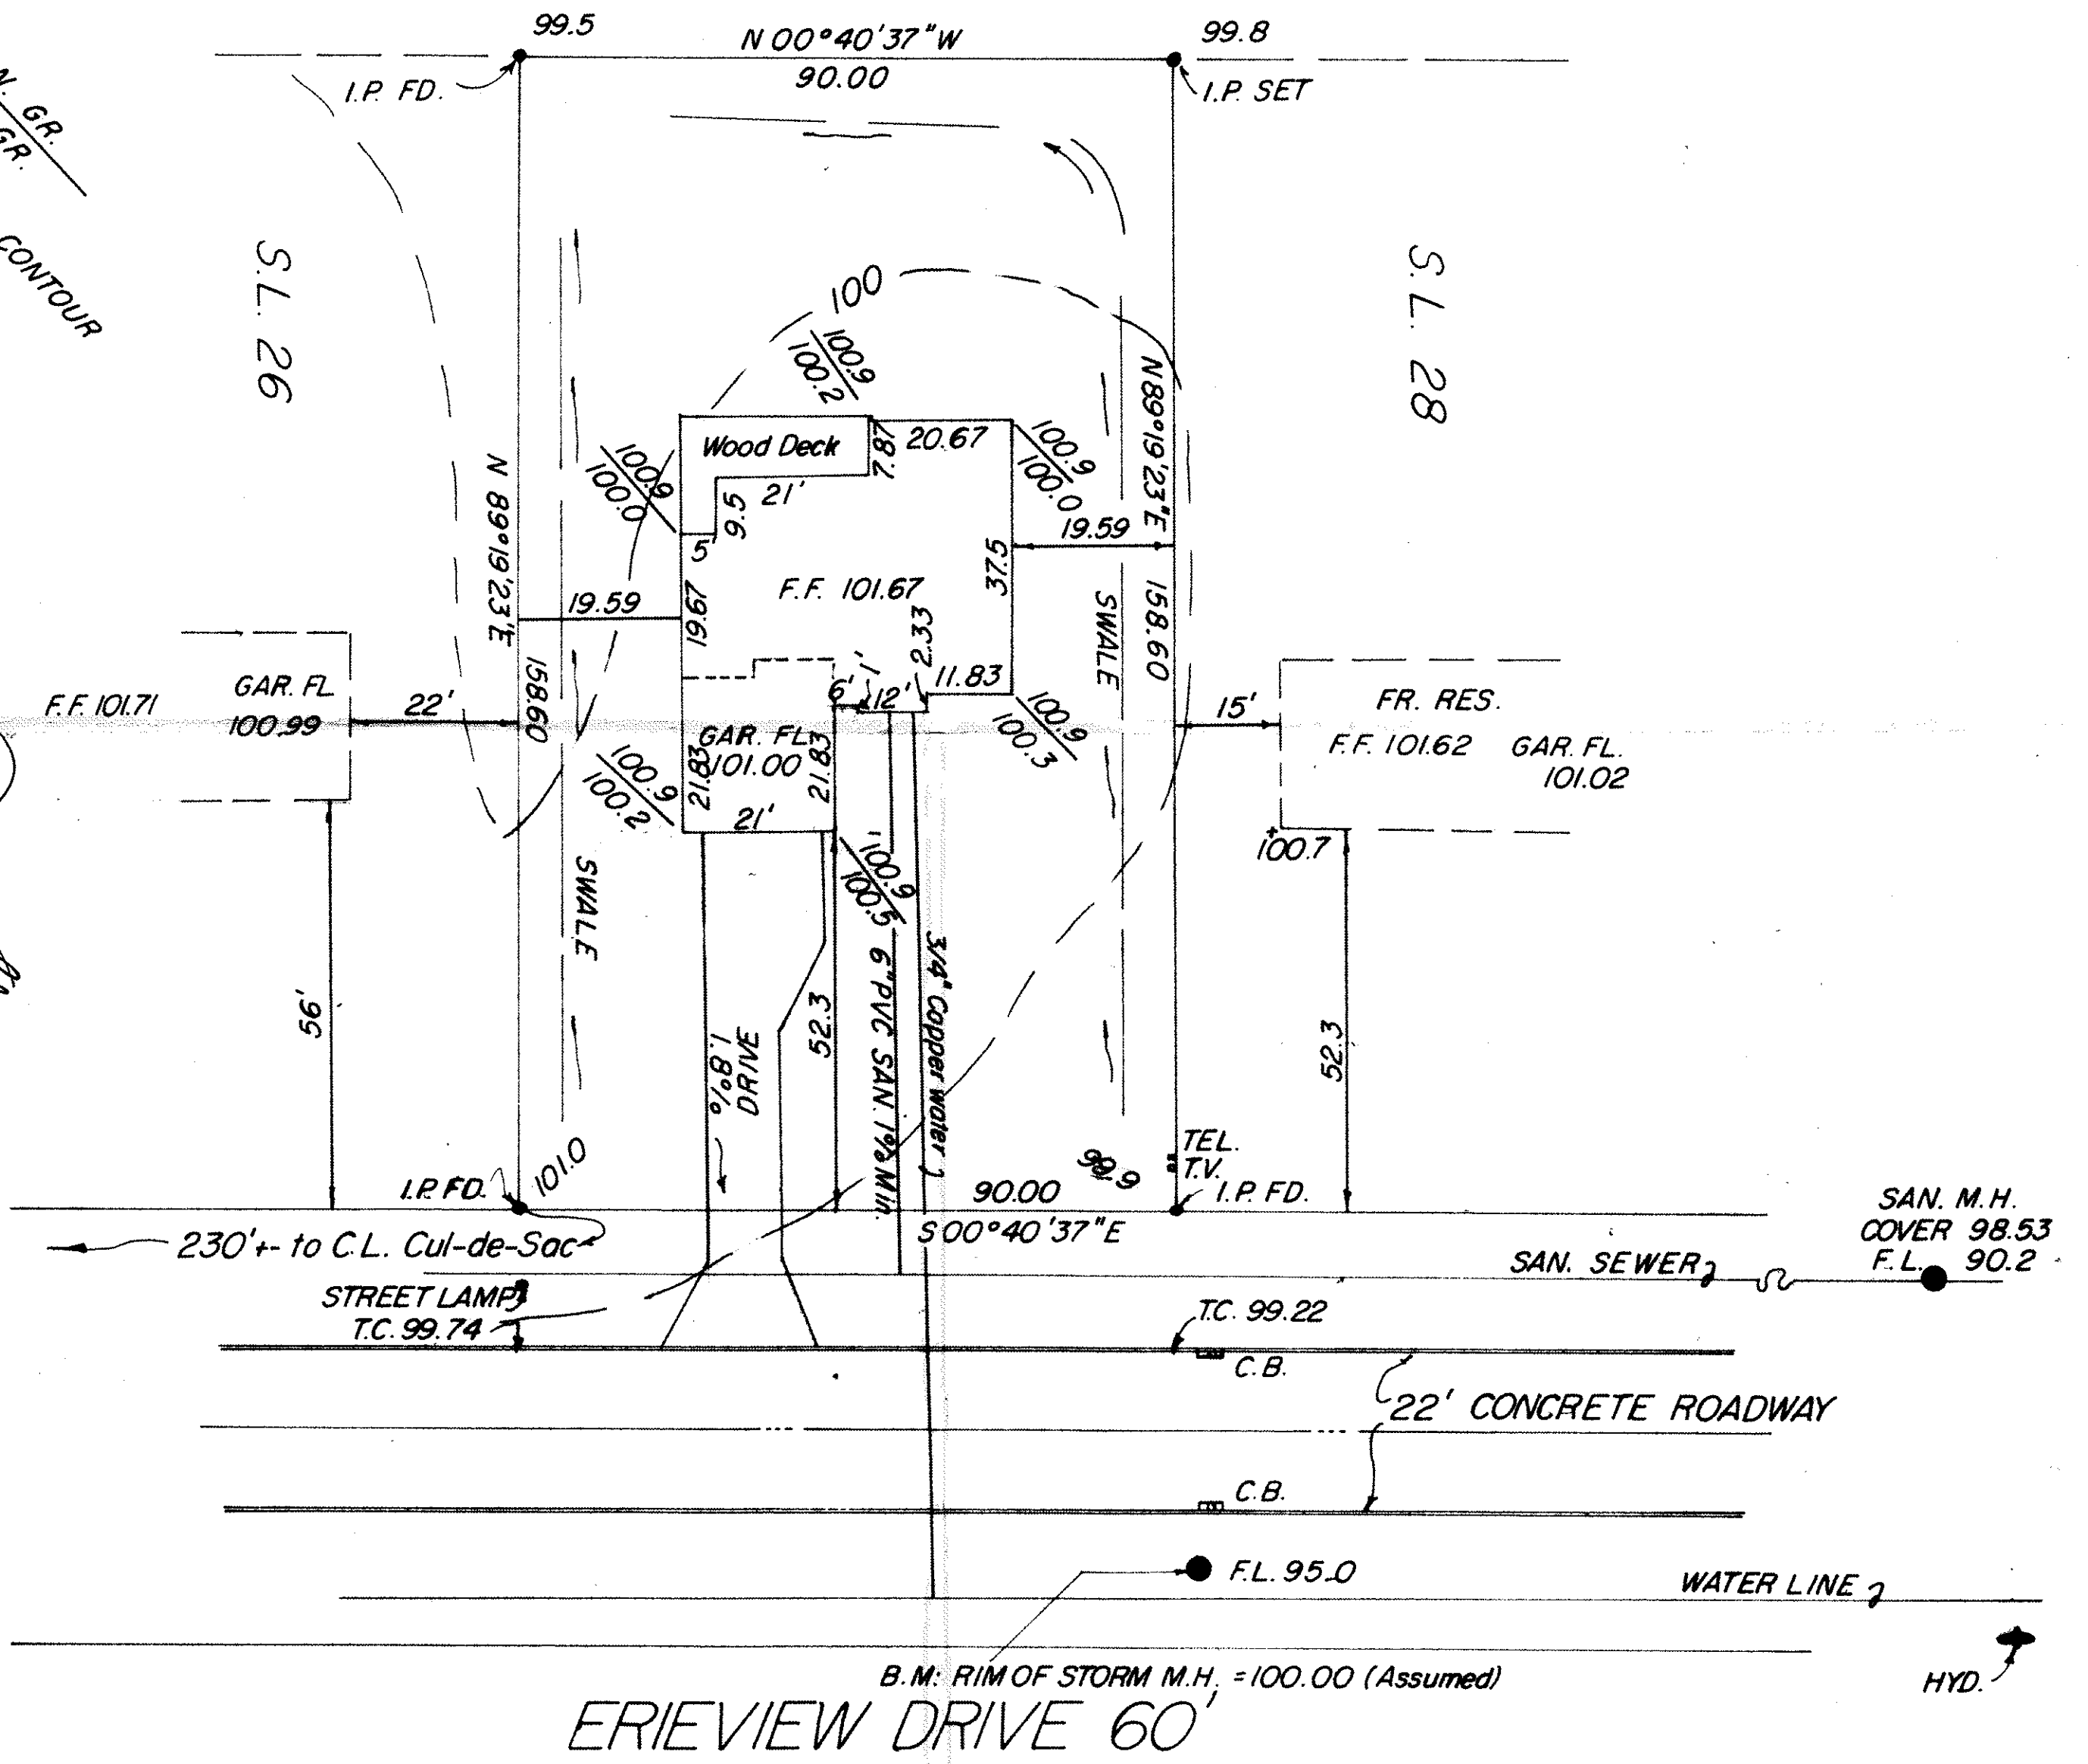

ERIEVIEW DRIVE 60'

B.M. RIM OF STORM M.H. = 100.00 (Assumed)

Grading Plan Approved
as shown and/or noted
THOMAS P. CHAMBERLAIN
Leite County Engineer
By GH Date 3/19/91

12621
8562

SITE PLAN	
CLAUDE PAQUET RESIDENCE	
DATE	3-9-91
SCALE	1" = 20'
APPROVED BY	
SUBLOT 27	
ERIEVIEW ESTATES SUB. MADISON TWP.	
PT. LOT 17 TR. 1 MADISON	