


SITE PLAN FOR DAVE FISHER

5/4 22 ERIEVIEW ESTATES SUBDIVISION
 LOT 17 TRACT 1 MADISON TWP. LAKE CO. OHIO
 PLAT BK "X" PG. 19

Grading Plan Approved
 as shown and/or noted
THOMAS P. GILLES, P.E.
 Lake County Engineer

By G.H. Date 7-8-93

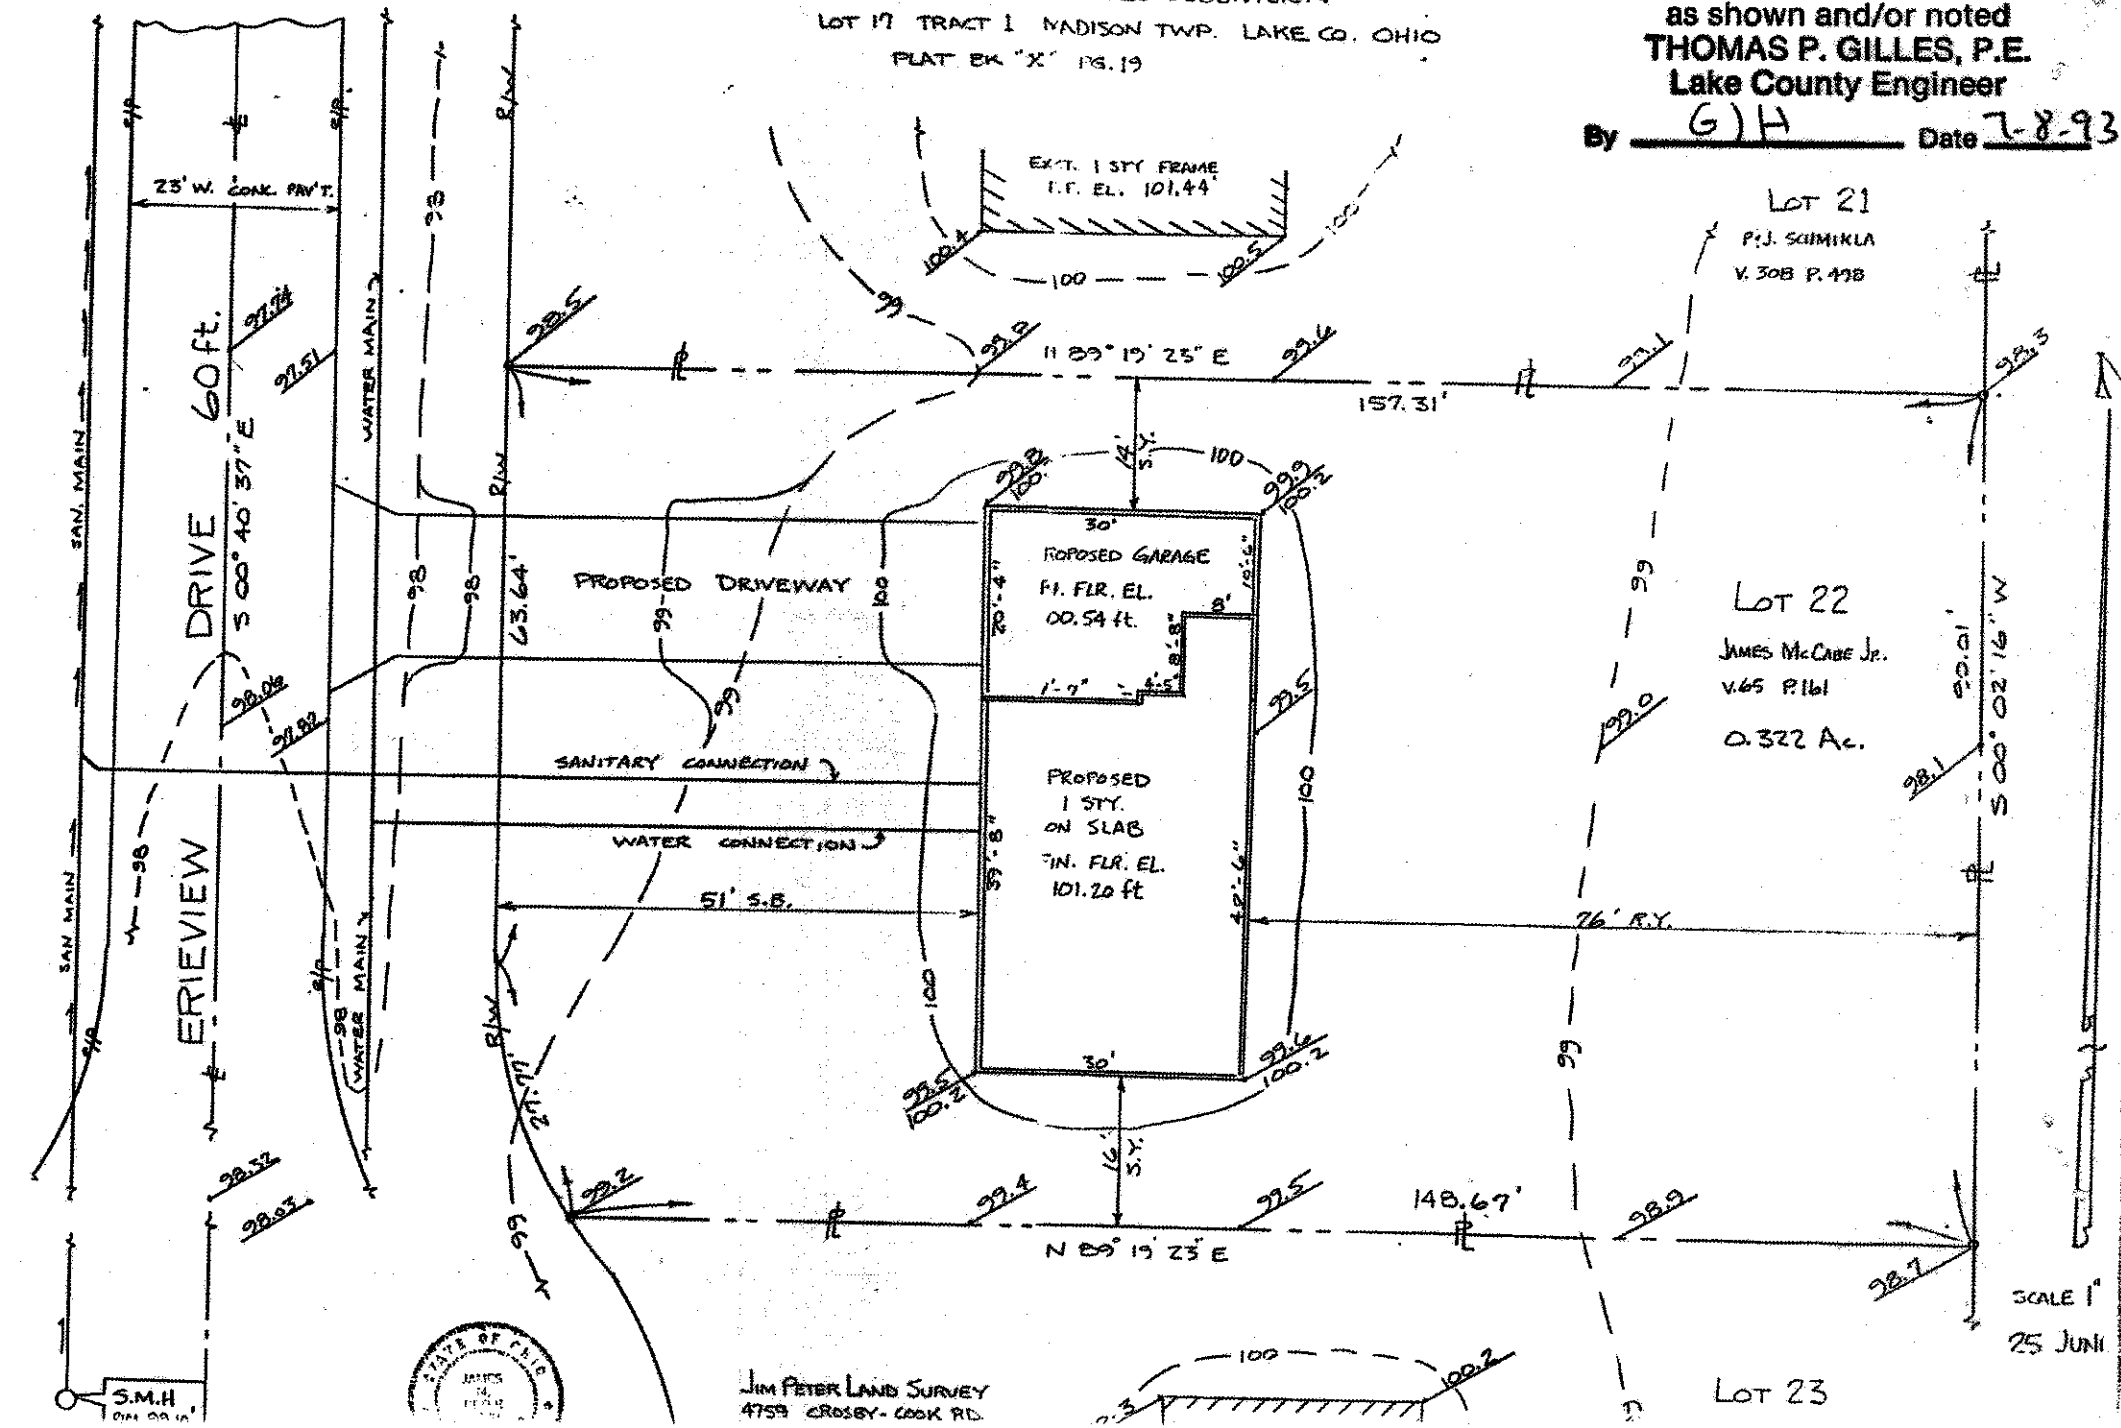

APPROVED
 MADISON TWP. ZONING
 Permit: 13830
 Zoning Inspector: CH
 JUN 9 1993



JIM PETER LAND SURVEY
 4759 CROSBY - COOK RD.

SCALE 1" = 25' JUN 11