
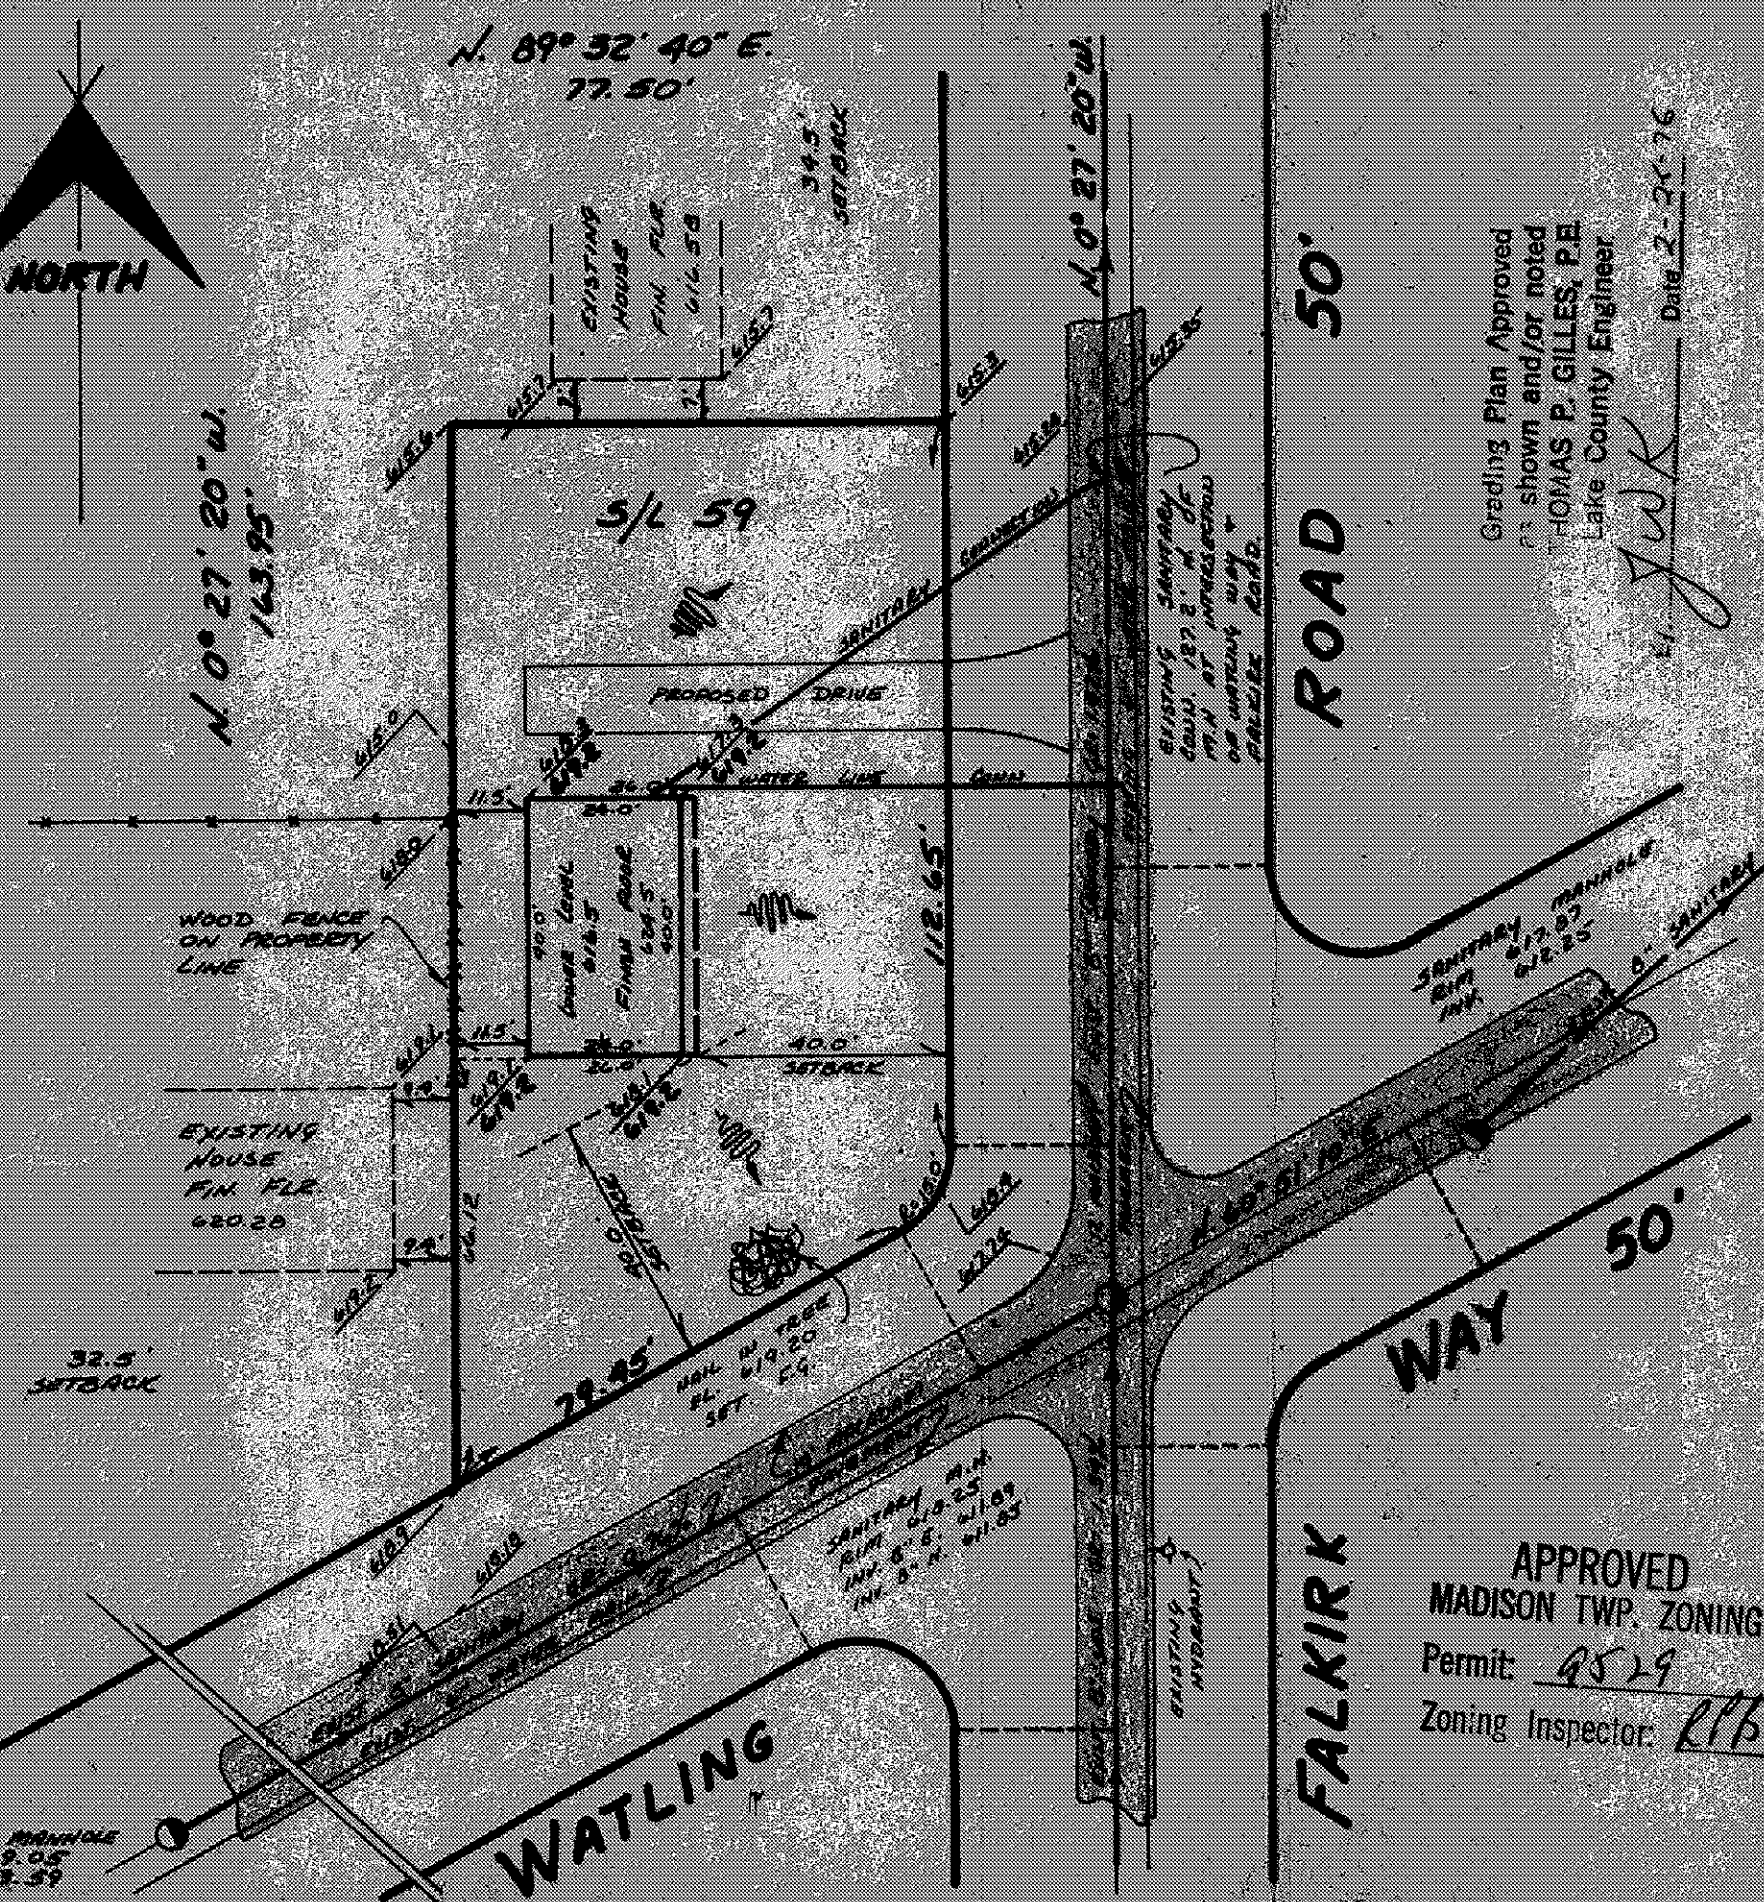


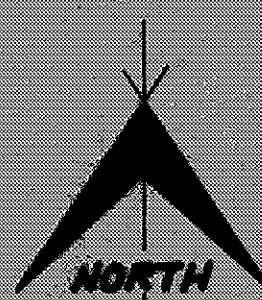

Grading Plan Approved
as shown and/or noted
by THOMAS P. GILLES, P.E.
Lake County Engineer

Date 2-26-76

FALKIRK ROAD 50'

WATLING WAY 50'

SITE PLAN

MADISON TOWNSHIP LAKE COUNTY, OHIO

for: ARTCRAFT CLIENT OWNER

ADDRESS	STREET	CITY	ZIP
<u>MADISON GOLF RESUBD</u>			
SUBDIVISION	NAME	LOT	TRACT
<u>59</u>	<u>FALKIRK & WATLING</u>		
SUBLOT NO.	STREET	VOLUME	PAGE
		PERM. PARCEL NO.	STREET

LEGEND

SANITARY MANHOLE	---●---	WATER VALVE (GAS)	---+---
STORM MANHOLE	---●---	WATER METER (GAS)	---+---
INLET OR CATCH BASIN	---■---	AS BUILT ELEVATION	100.0
HYDRANT	---○---	INDICATES DIRECTION OF SURFACE DRAINAGE	↓
EXISTING CONTOURS	---(---)		
PROPOSED CONTOURS	---(---)		
EXIST. ELEV.	100.0	PROP. ELEV.	100.0

REMARKS

ALL BOUNDARY DATA SHOWN WAS OBTAINED FROM (DEEDS, RECORDED SUBDIVISION PLAT OR OTHER PUBLIC RECORDS)

LOCATIONS AS SHOWN OF ADJACENT WELLS AND SEPTIC TANKS OBTAINED FROM LAKE COUNTY HEALTH DEPARTMENT

DESIGN CERTIFICATION

THIS PLAT WAS PREPARED BY ME, AND IS CORRECT TO THE BEST OF MY KNOWLEDGE AND BELIEF.

Richard J. Salo PS# 9244

NAME SURVEYOR REGISTRATION NO.

CHECK LIST

NO. OF BEDROOMS	WATER MAIN SIZE, LOCATION
DIMENSIONS	SAN. SEWER SIZE % GR. LOC.
BEARINGS	SAN. MH. CAST. ELEV. INV. ELEV.
TIE TO NEAREST STREET	SAN. CONN. SIZE LOC. DEPTH
SUBLOT NO. PARCEL NO.	STORM SEWER SIZE % GR. LOC.
SURROUNDING OWNERS	STORM MH. CAST ELEV. INV. ELEV.
BLDG. DIMENSIONS FIN. GR.	PAV'T TYPE GRADE CURBS
BLDG. TIES FL'R. GRADES	GAS LINE LOC. SIZE PRESSURE
APRON TYPE WIDTH THICKNESS	SEPTIC TANK LOCATION & DUPLICATION AREA
SIDEWALK TYPE WIDTH THICKNESS	WELL LOCATION
CULVERT TYPE DIA. LENGTH	ISOLATION RADIUS FROM WELL
ROCK OUTCROPPINGS	

APPROVED
MADISON TWP. ZONING
Permit: 9529
Zoning Inspector: RJB

REVISIONS			PLAN PREPARED BY:		
NO.	DATE	BY	DEBEVEC · SALO & ASSOCIATES, INC.		
1			130 EAST JACKSON ST. PAINESVILLE, OHIO		
2			DRAWN BY <u>RK</u>	SCALE <u>1"=30'</u>	PHONE NO. <u>352-9250</u>
3			CHK'D. <u>RJB</u>	DATE <u>16 FEB. 76</u>	DRAWING NO. <u>4605-59</u>
4			CREW CHIEF	APP'D.	
5					