


GRAPHIC SCALE



50' WIDE

WATLING WAY

FALKIRK ROAD 50' WIDE

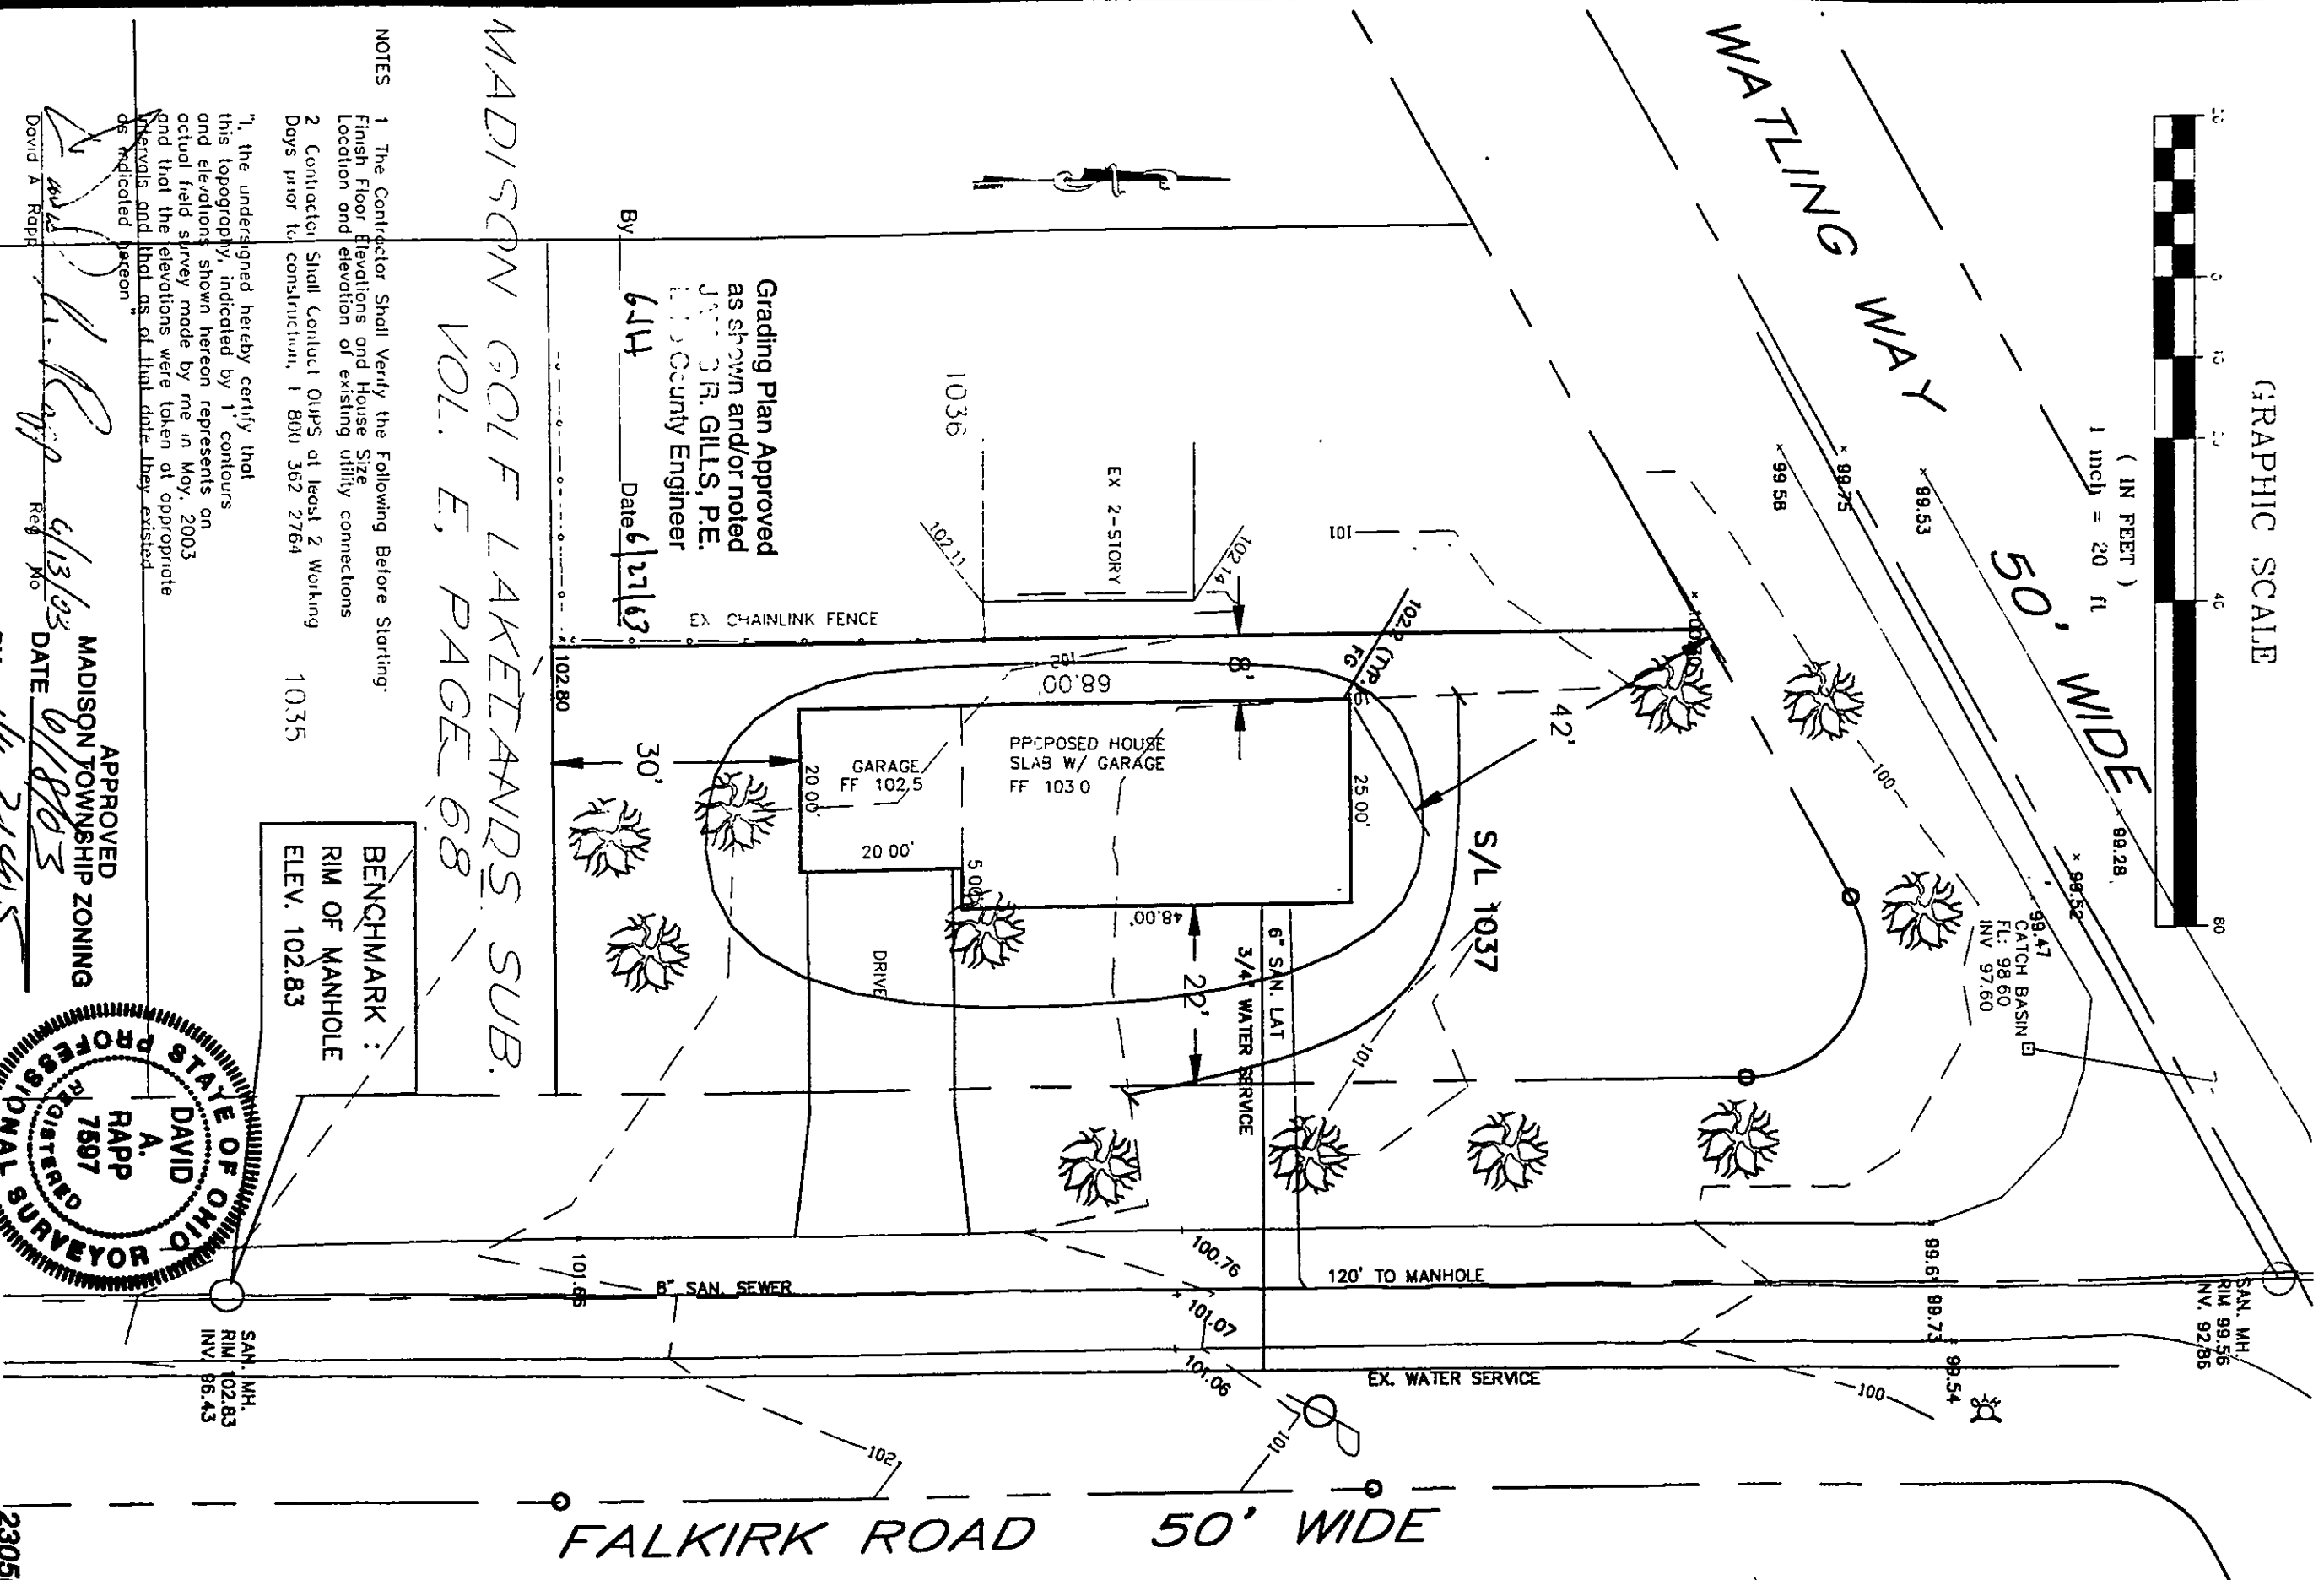


Grading Plan Approved
as shown and/or noted
JAMES R. GILLS, P.E.
Lorain County Engineer
By 6414 Date 6/21/63

BENCHMARK:
RIM OF MANHOLE
ELEV. 102.83

- NOTES
1. The Contractor Shall Verify the Following Before Starting:
Finish Floor Elevations and House Size
Location and elevation of existing utility connections
 2. Contractor Shall Contact OUPPS of local 2 Working
Days prior to construction, 1 800 362 2764

"I, the undersigned hereby certify that
this topography, indicated by 1" contours
and elevations shown hereon represents an
actual field survey made by me in May, 2003
and that the elevations were taken at appropriate
intervals and that as of that date they existed
as indicated hereon

APPROVED
MADISON TOWNSHIP ZONING
DATE 6/13/03
BY DAVID A. RAPP
Reg No 7697

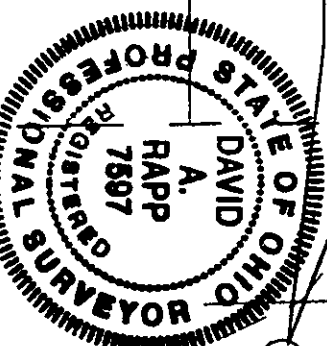

23056

COR Consultants, Inc.
23 S. Forest Street
440-466-8085
Geneva, Ohio 44041

DATE: JUNE, 2003
DRAWN BY: DAR
CHECKED BY: RAKO
APPROVED BY: DAR
P.S. No. 7697

COLLEGE GREEN BUILDERS
SUBLOT 1037
Site Plan