
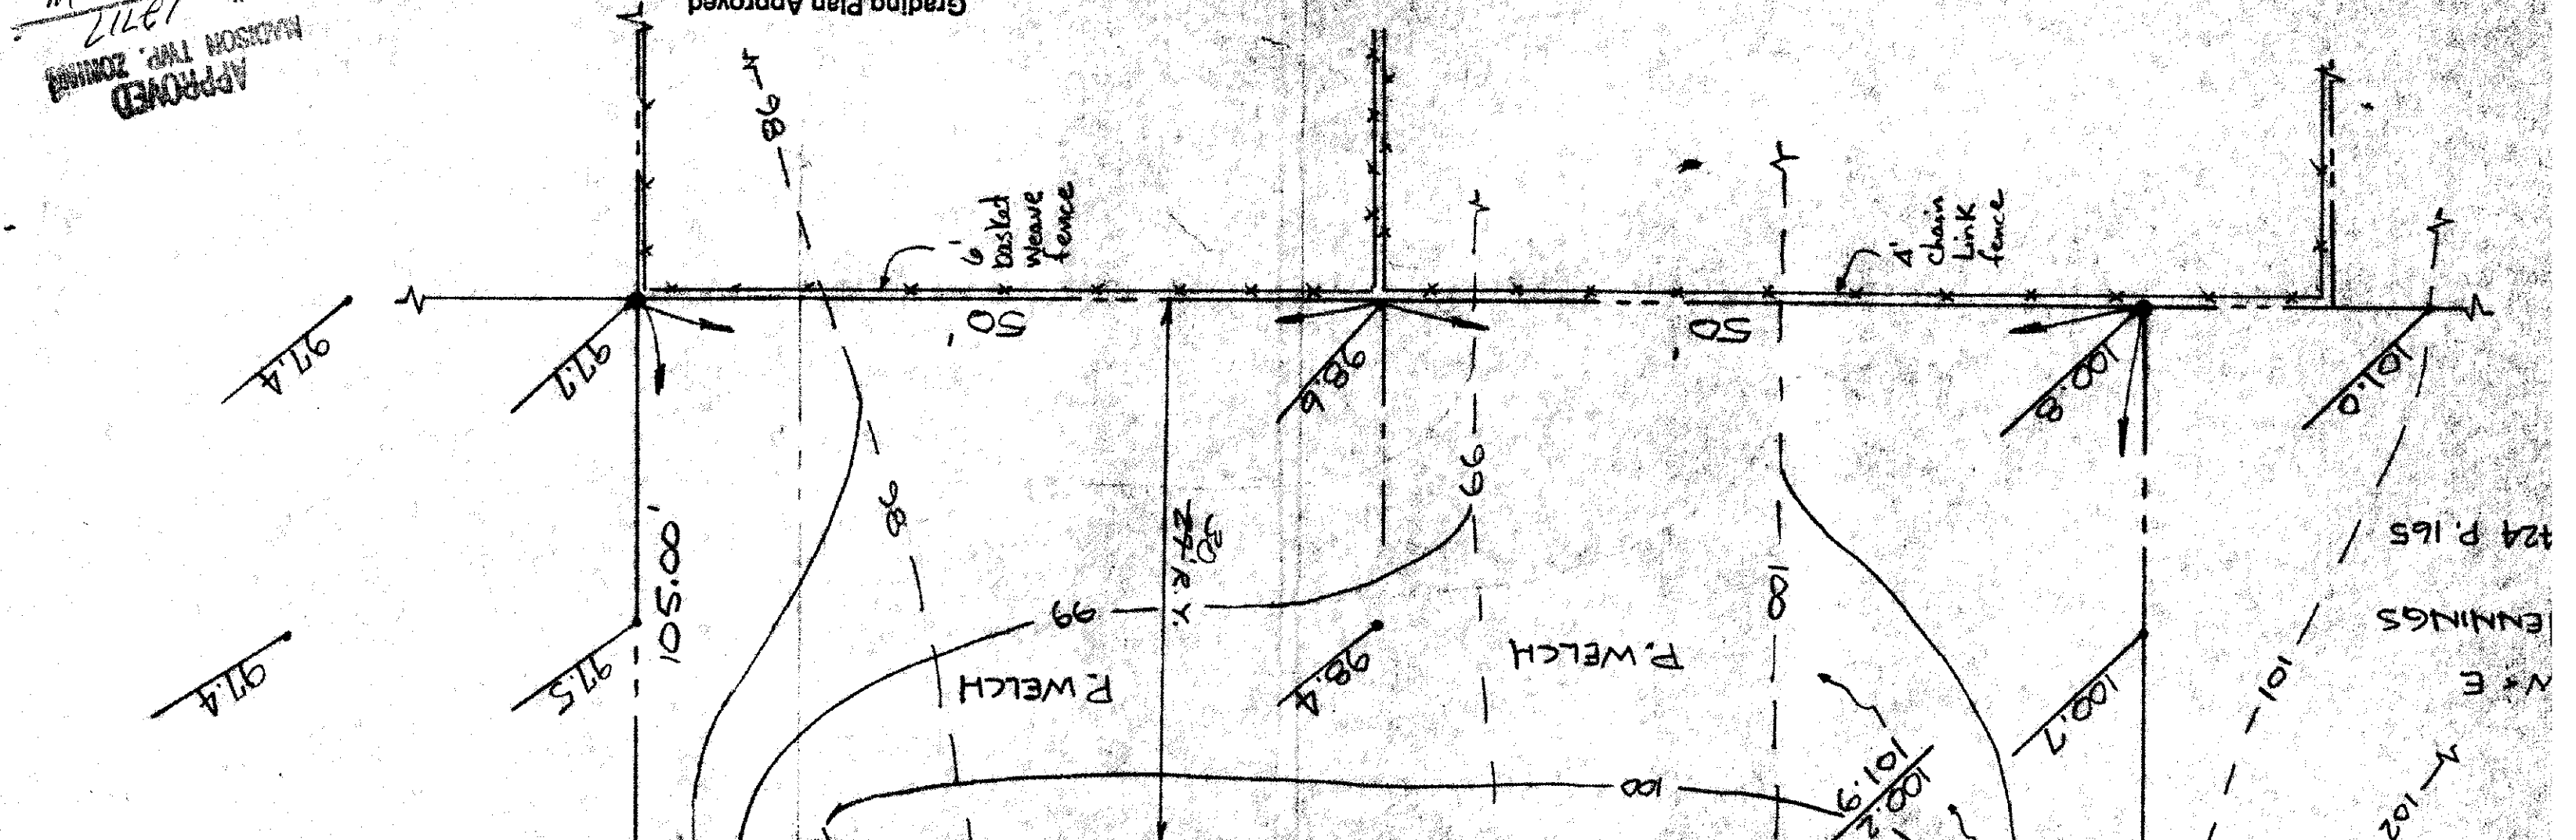
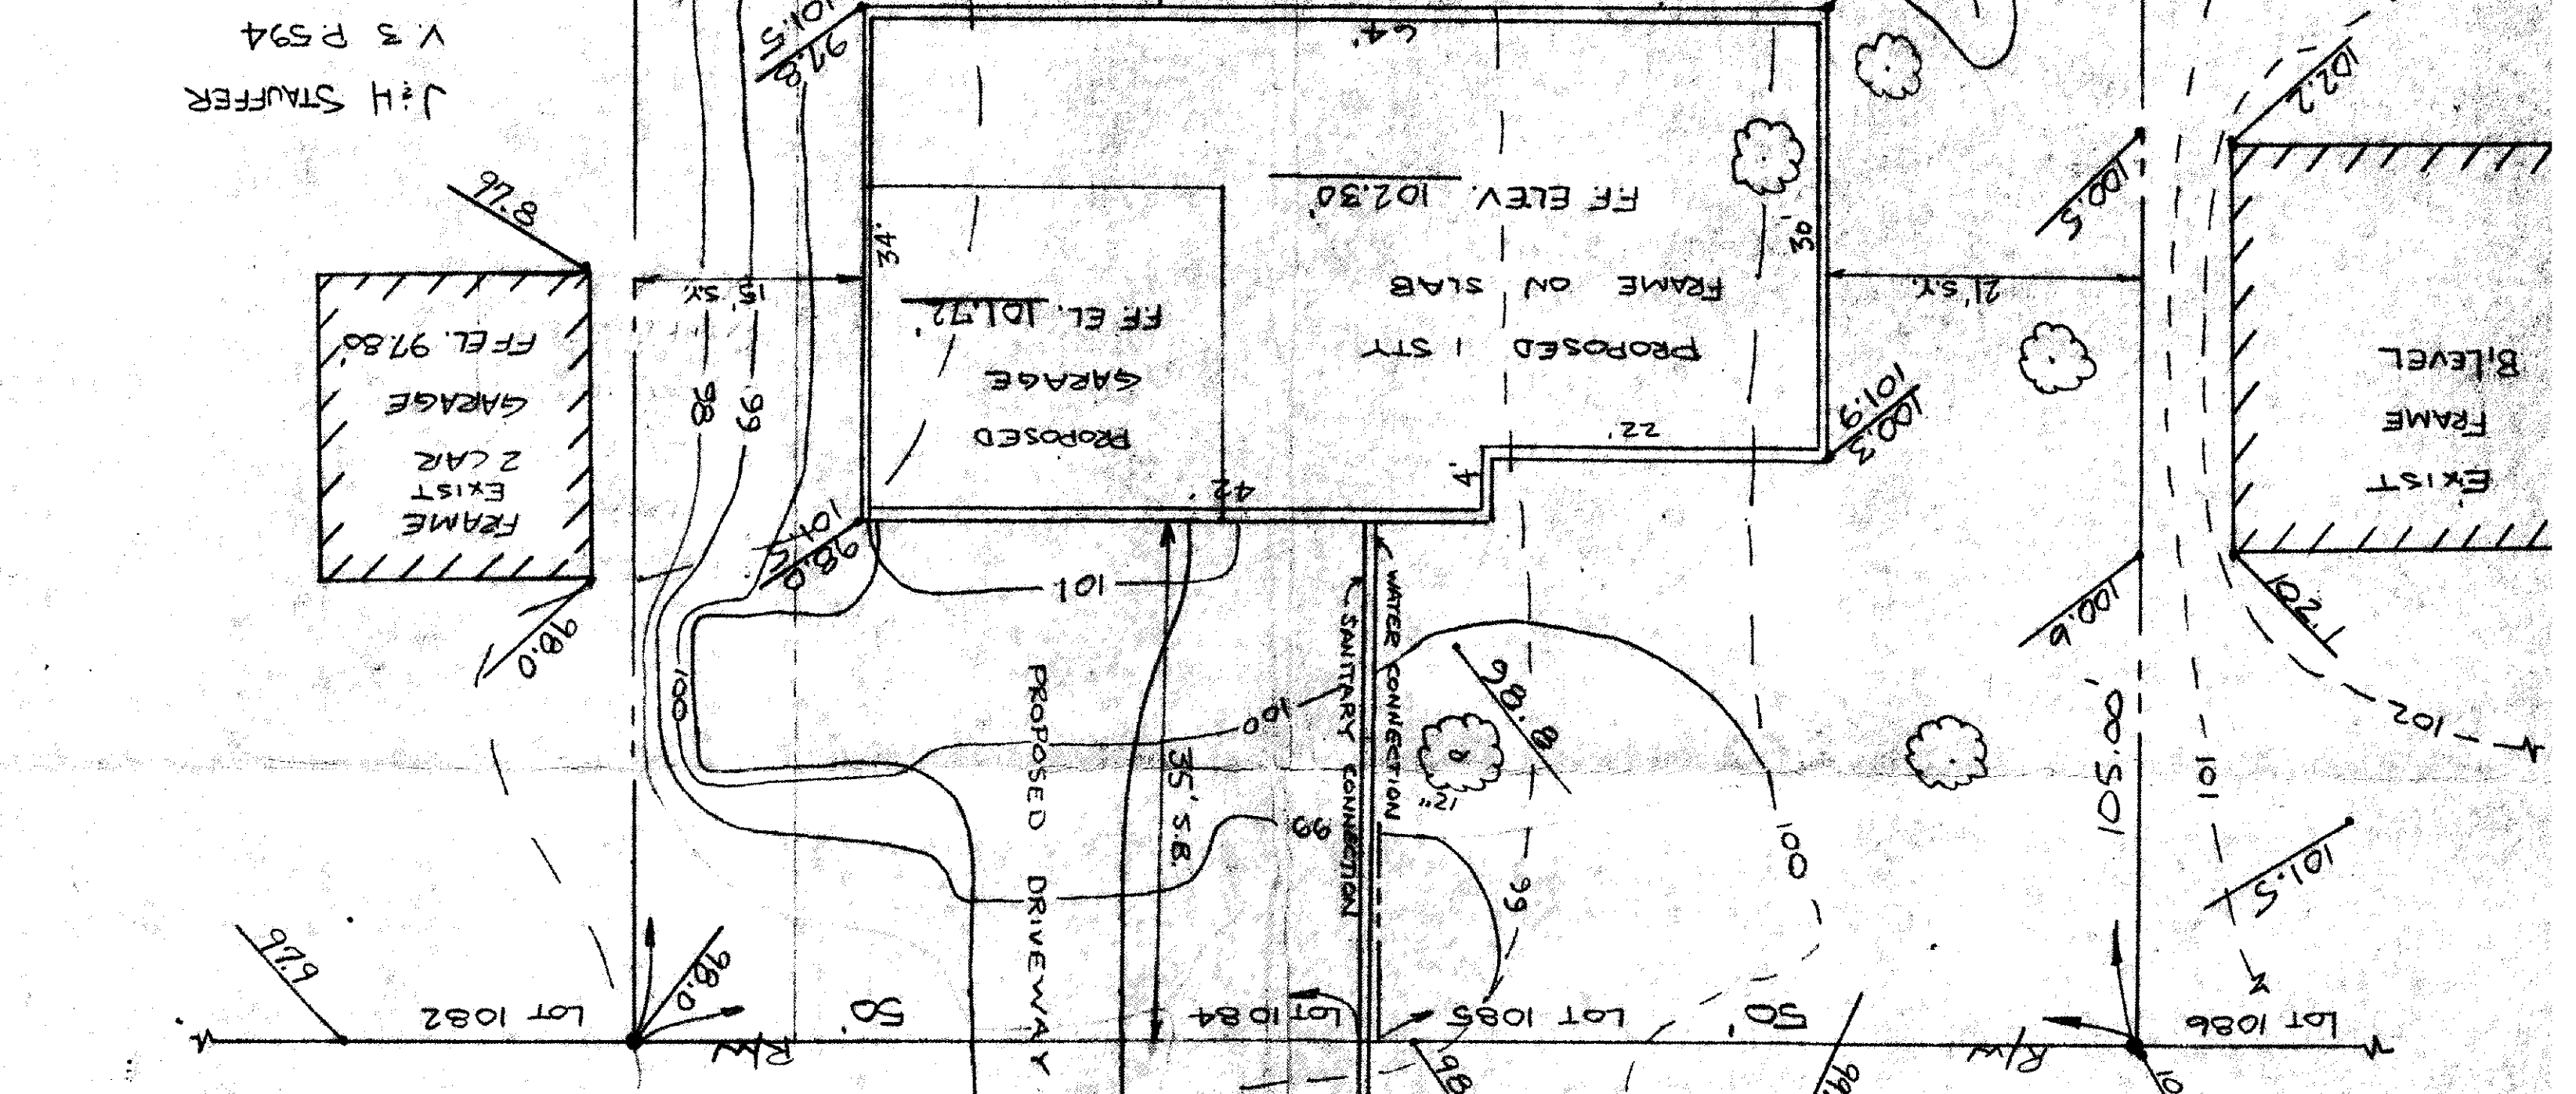


APRIL 6: 1990
SCALE 1" = 10' ft

SITE PLAN
FOR
DAVE WELCH

LOTS 1084 & 1085
MADISON GOLF LAKELANDS SUBD.
LAKE CO. PART VOL. E R 83
FALLKIRK ROAD
MADISON TOWNSHIP
LAKE COUNTY, O.

- Denotes iron pin found
- Denotes iron pin set
- Existing contour elevation
- Proposed contour elevation
- Property line
- Lot line
- Tree
- Power pole

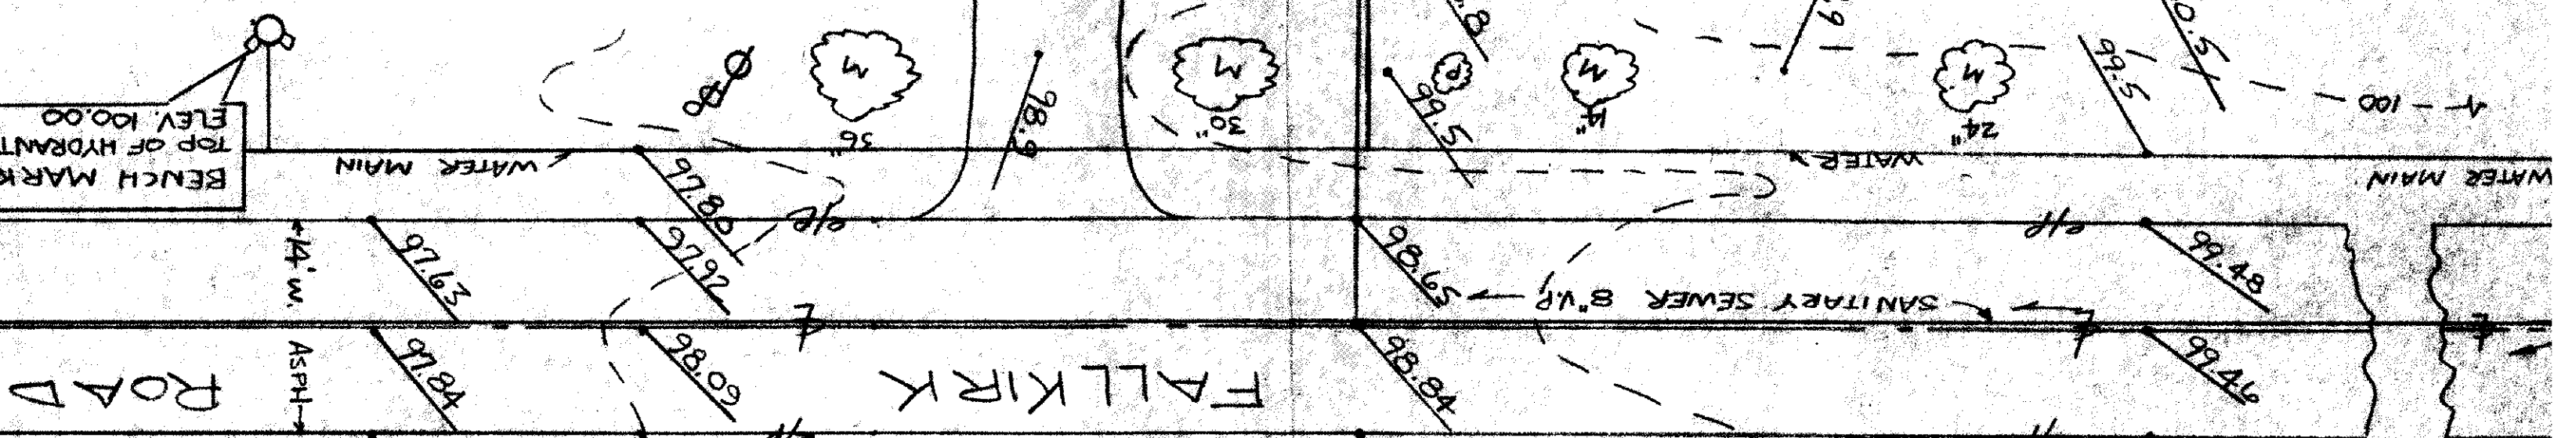

Grading Plan Approved
as shown and/or noted
THOMAS P. GILLES, P.E.
Lake County Engineer
By G.H.
Date 4/19/90

APPROVED
MADISON TWP. ZONING
19717
Zoning Inspector: J.H.
APR 16 1990