




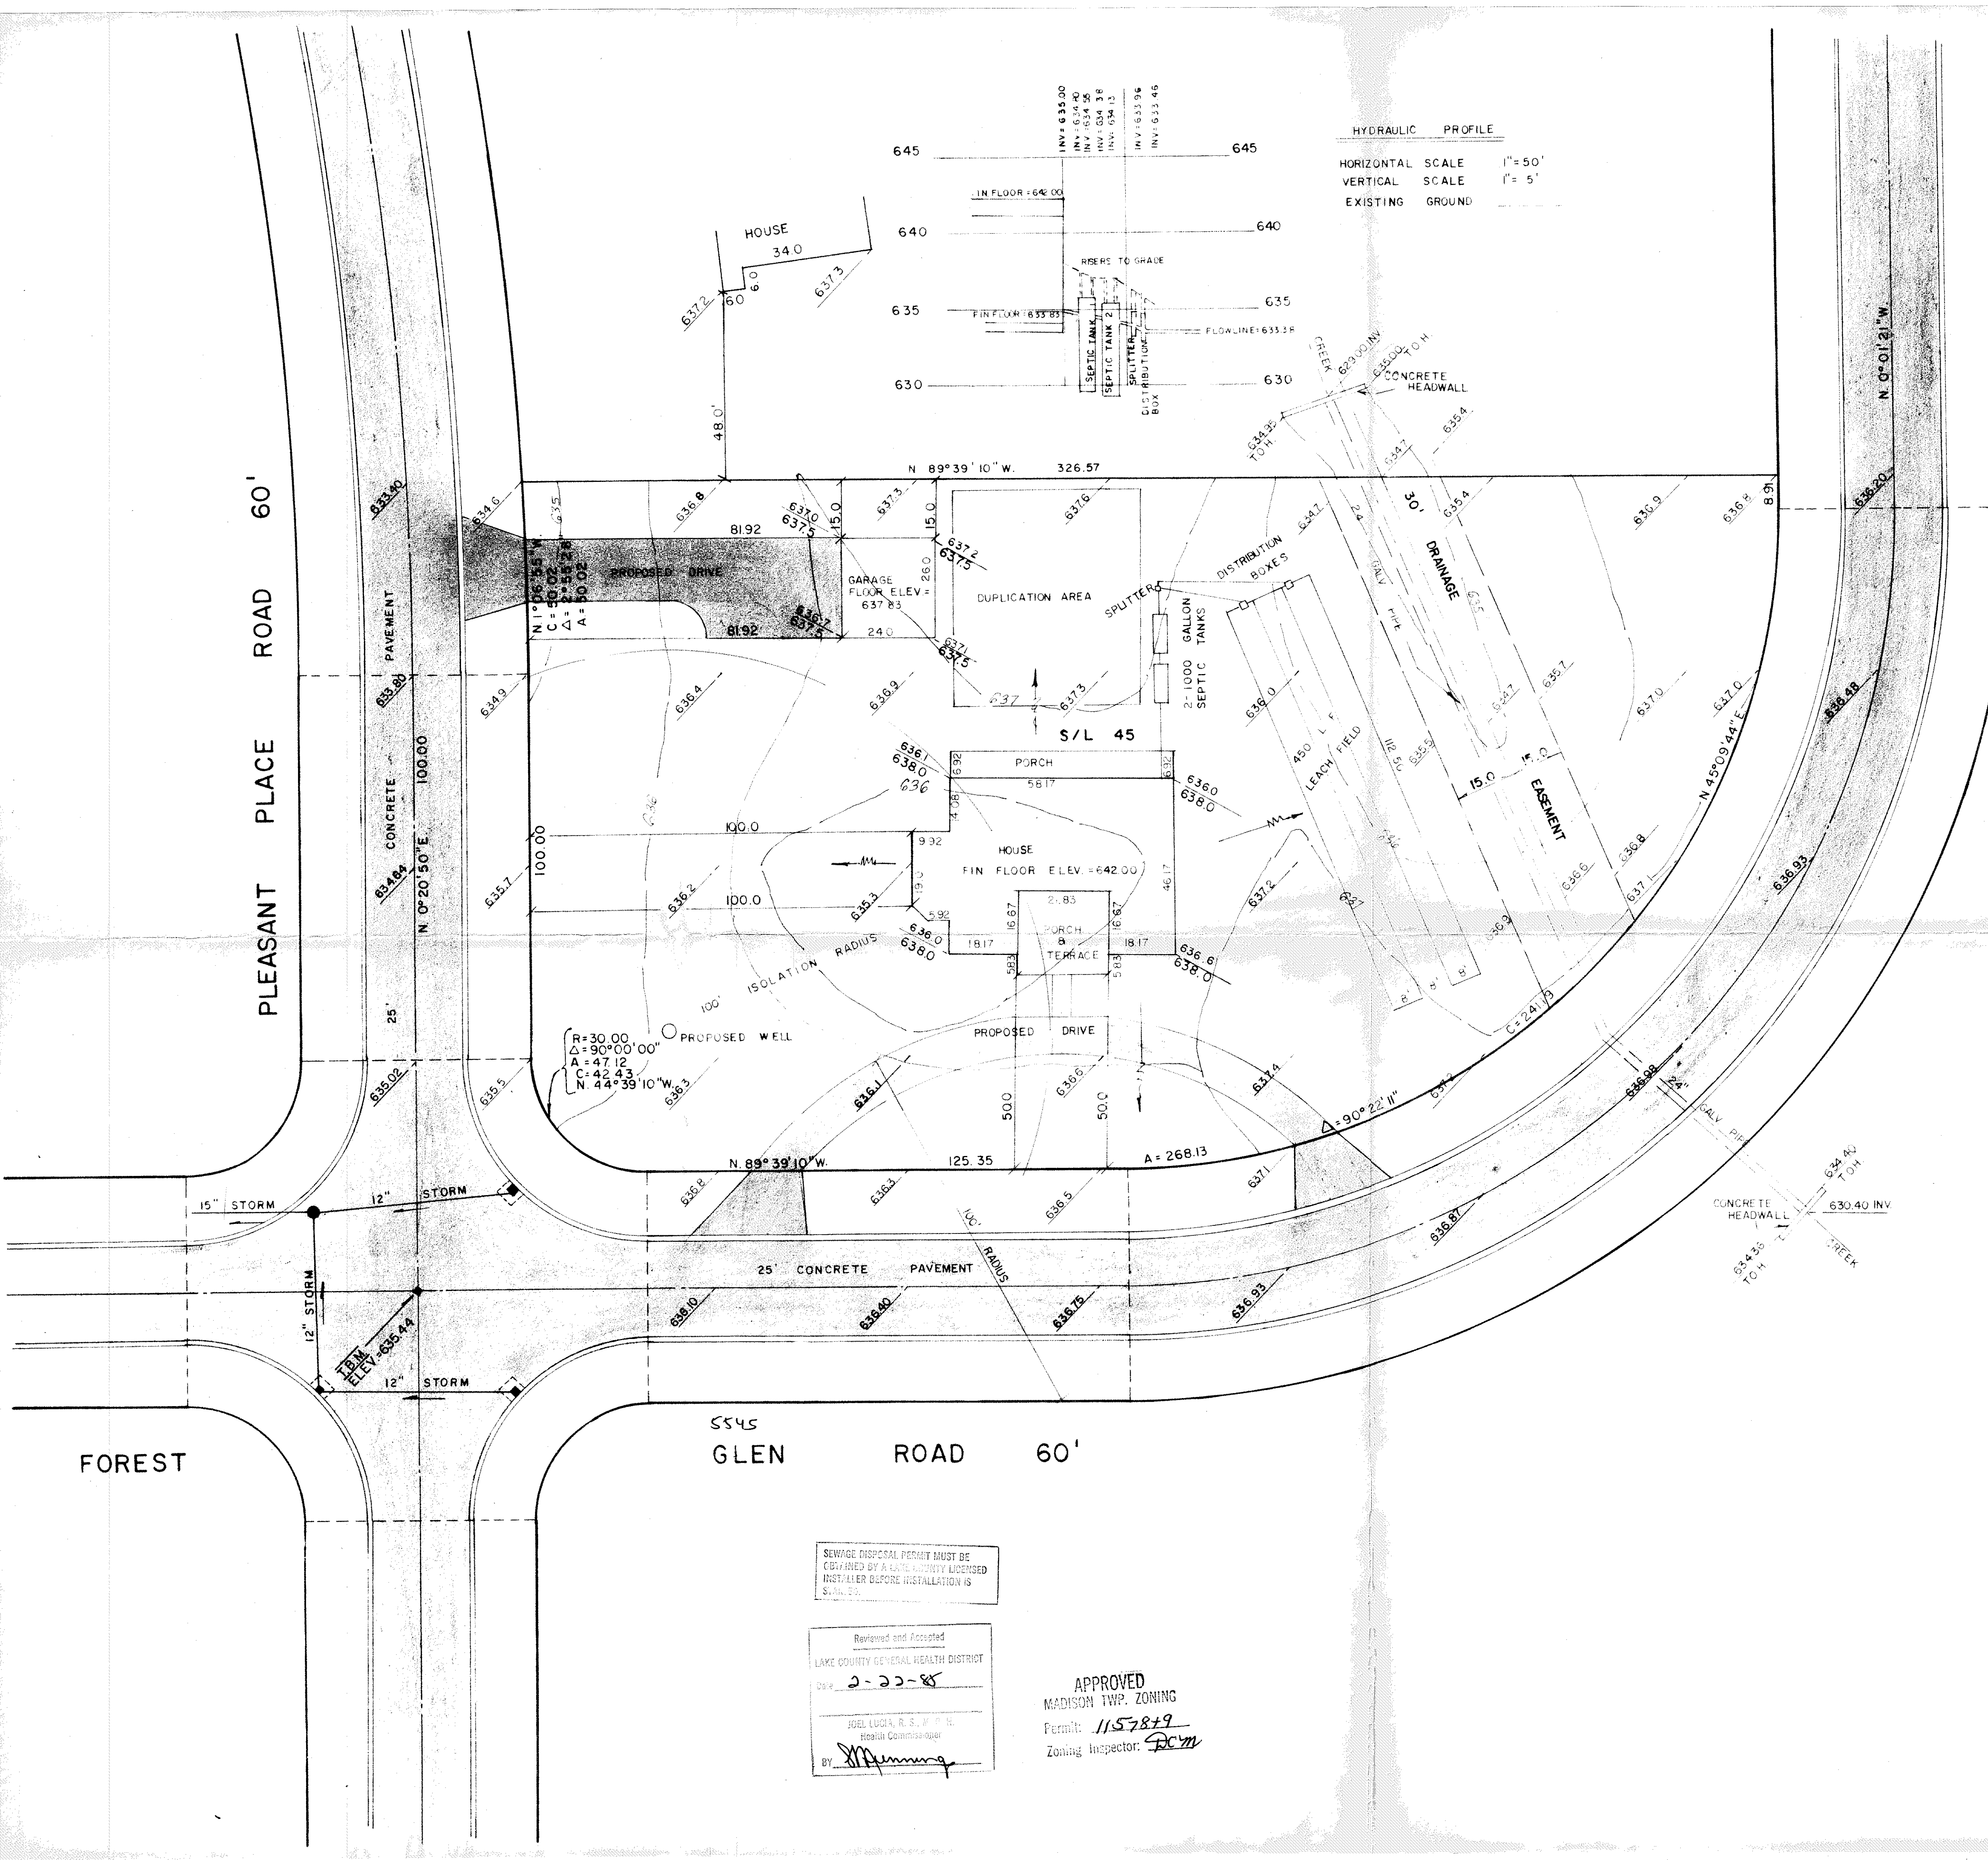


HYDRAULIC PROFILE
HORIZONTAL SCALE 1"=50'
VERTICAL SCALE 1"=5'
EXISTING GROUND

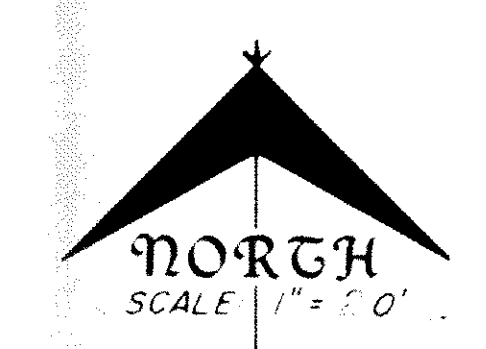

SITE PLAN			
MADISON TOWNSHIP		LAKE COUNTY, OHIO	
for: JOHN FISHER CLIENT			
6768 CANTERBURY ADDRESS		MADISON CITY	ZIP
FOREST GREENE NO. 2 SUBDIVISION		LOT 9	TRACT 4
45 VOL. 20		PAGE 1	
SUBLOT NO. 45		STREET	
LEGEND			
SANITARY MANHOLE	●	WATER VALVE (GAS)	○
STORM MANHOLE	○	WATER METER (GAS)	○
INLET OR CATCH BASIN	○	AS BUILT ELEVATION	○
HYDRANT	○	INDICATES DIRECTION OF SURFACE DRAINAGE	→
EXISTING CONTOURS	---		
PROPOSED CONTOURS	---		
EXIST. ELEV.	100.0	PROP. ELEV.	100.0
REMARKS			
ALL BOUNDARY DATA SHOWN WAS OBTAINED FROM IDEEDS, RECORDED SUBDIVISION PLAT OR OTHER PUBLIC RECORDS			
LOCATIONS AS SHOWN OF ADJACENT WELLS AND SEPTIC TANKS OBTAINED FROM LAKE COUNTY HEALTH DEPARTMENT			
DESIGN CERTIFICATION			
THIS PLAN WAS PREPARED BY ME, AND IS CORRECT TO THE BEST OF MY KNOWLEDGE AND BELIEF.			
NAME	SURVEYOR	REGISTRATION NO.	

Grading Plan Approved
as shown and/or noted
THOMAS P. GILLES, P.E.
Lake County Engineer
By: *[Signature]* Date: 7-2-85

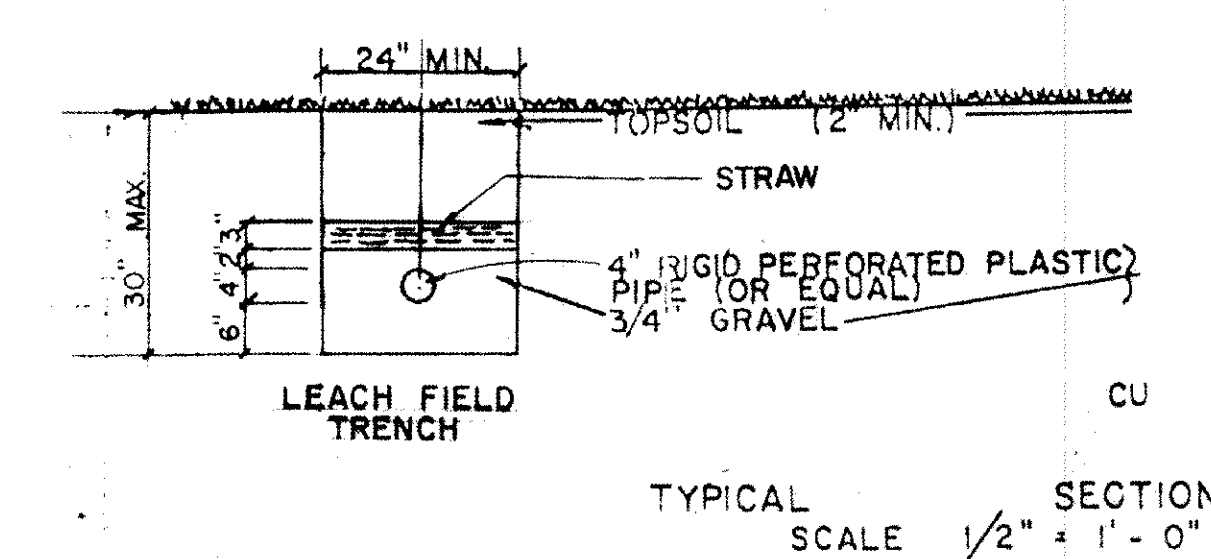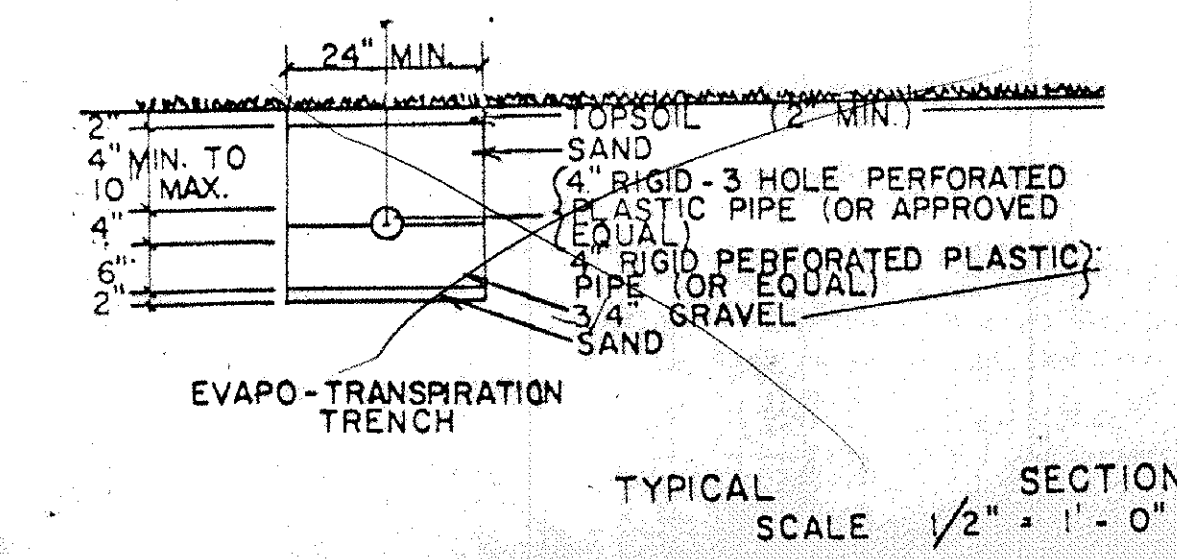

SEWAGE DISPOSAL PERMIT MUST BE OBTAINED BY A LICENSED INSTALLER BEFORE INSTALLATION IS STARTED.

Reviewed and Assented
LAKE COUNTY GENERAL HEALTH DISTRICT
Date: 2-22-85
JOEL LUCIA, R. S., M. P. R.
Health Commissioner
BY: *[Signature]*

APPROVED
MADISON TWP. ZONING
Permit: 1157819
Zoning Inspector: *[Signature]*

REVISIONS			PLAN PREPARED BY:		
NO.	DATE	BY	DEBEVEC • SALO & ASSOCIATES, INC.		
1			125 E. ERIE ST. PAINESVILLE, OHIO		
2					
3			DRAWN BY C.D.	SCALE 2"=50'	PHONE NO. 352-9250
4			CHK'D. DATE 2/85		DRAWING NO. P222
5			CREW CHIEF	APP'D.	