

Shaded 10-6-03

Project is exempt from
Review
5-405
SWCD pjb

SITE PLAN
FOR

A.B.C. BUILDERS


KNOWN AS BEING PART OF LOT 1, TRACT 3
IN RANGE 6, TOWNSHIP 12 OF THE
CONNECTICUT WESTERN RESERVE

TOWNSHIP OF MADISON

COUNTY OF LAKE STATE OF OHIO
Stormwater Management Plan
Approved as shown and/or
JAMES A. ZIEMBA, P.E.
Surveyor
L.S. Date 05/05/05



NOTES WATER AND SEWER CONNECTIONS ARE TO
BE VERIFIED AT TIME OF CONSTRUCTION
ds = DOWNSPOUTS WITH SPLASHBLOCKS

GREEN ROAD

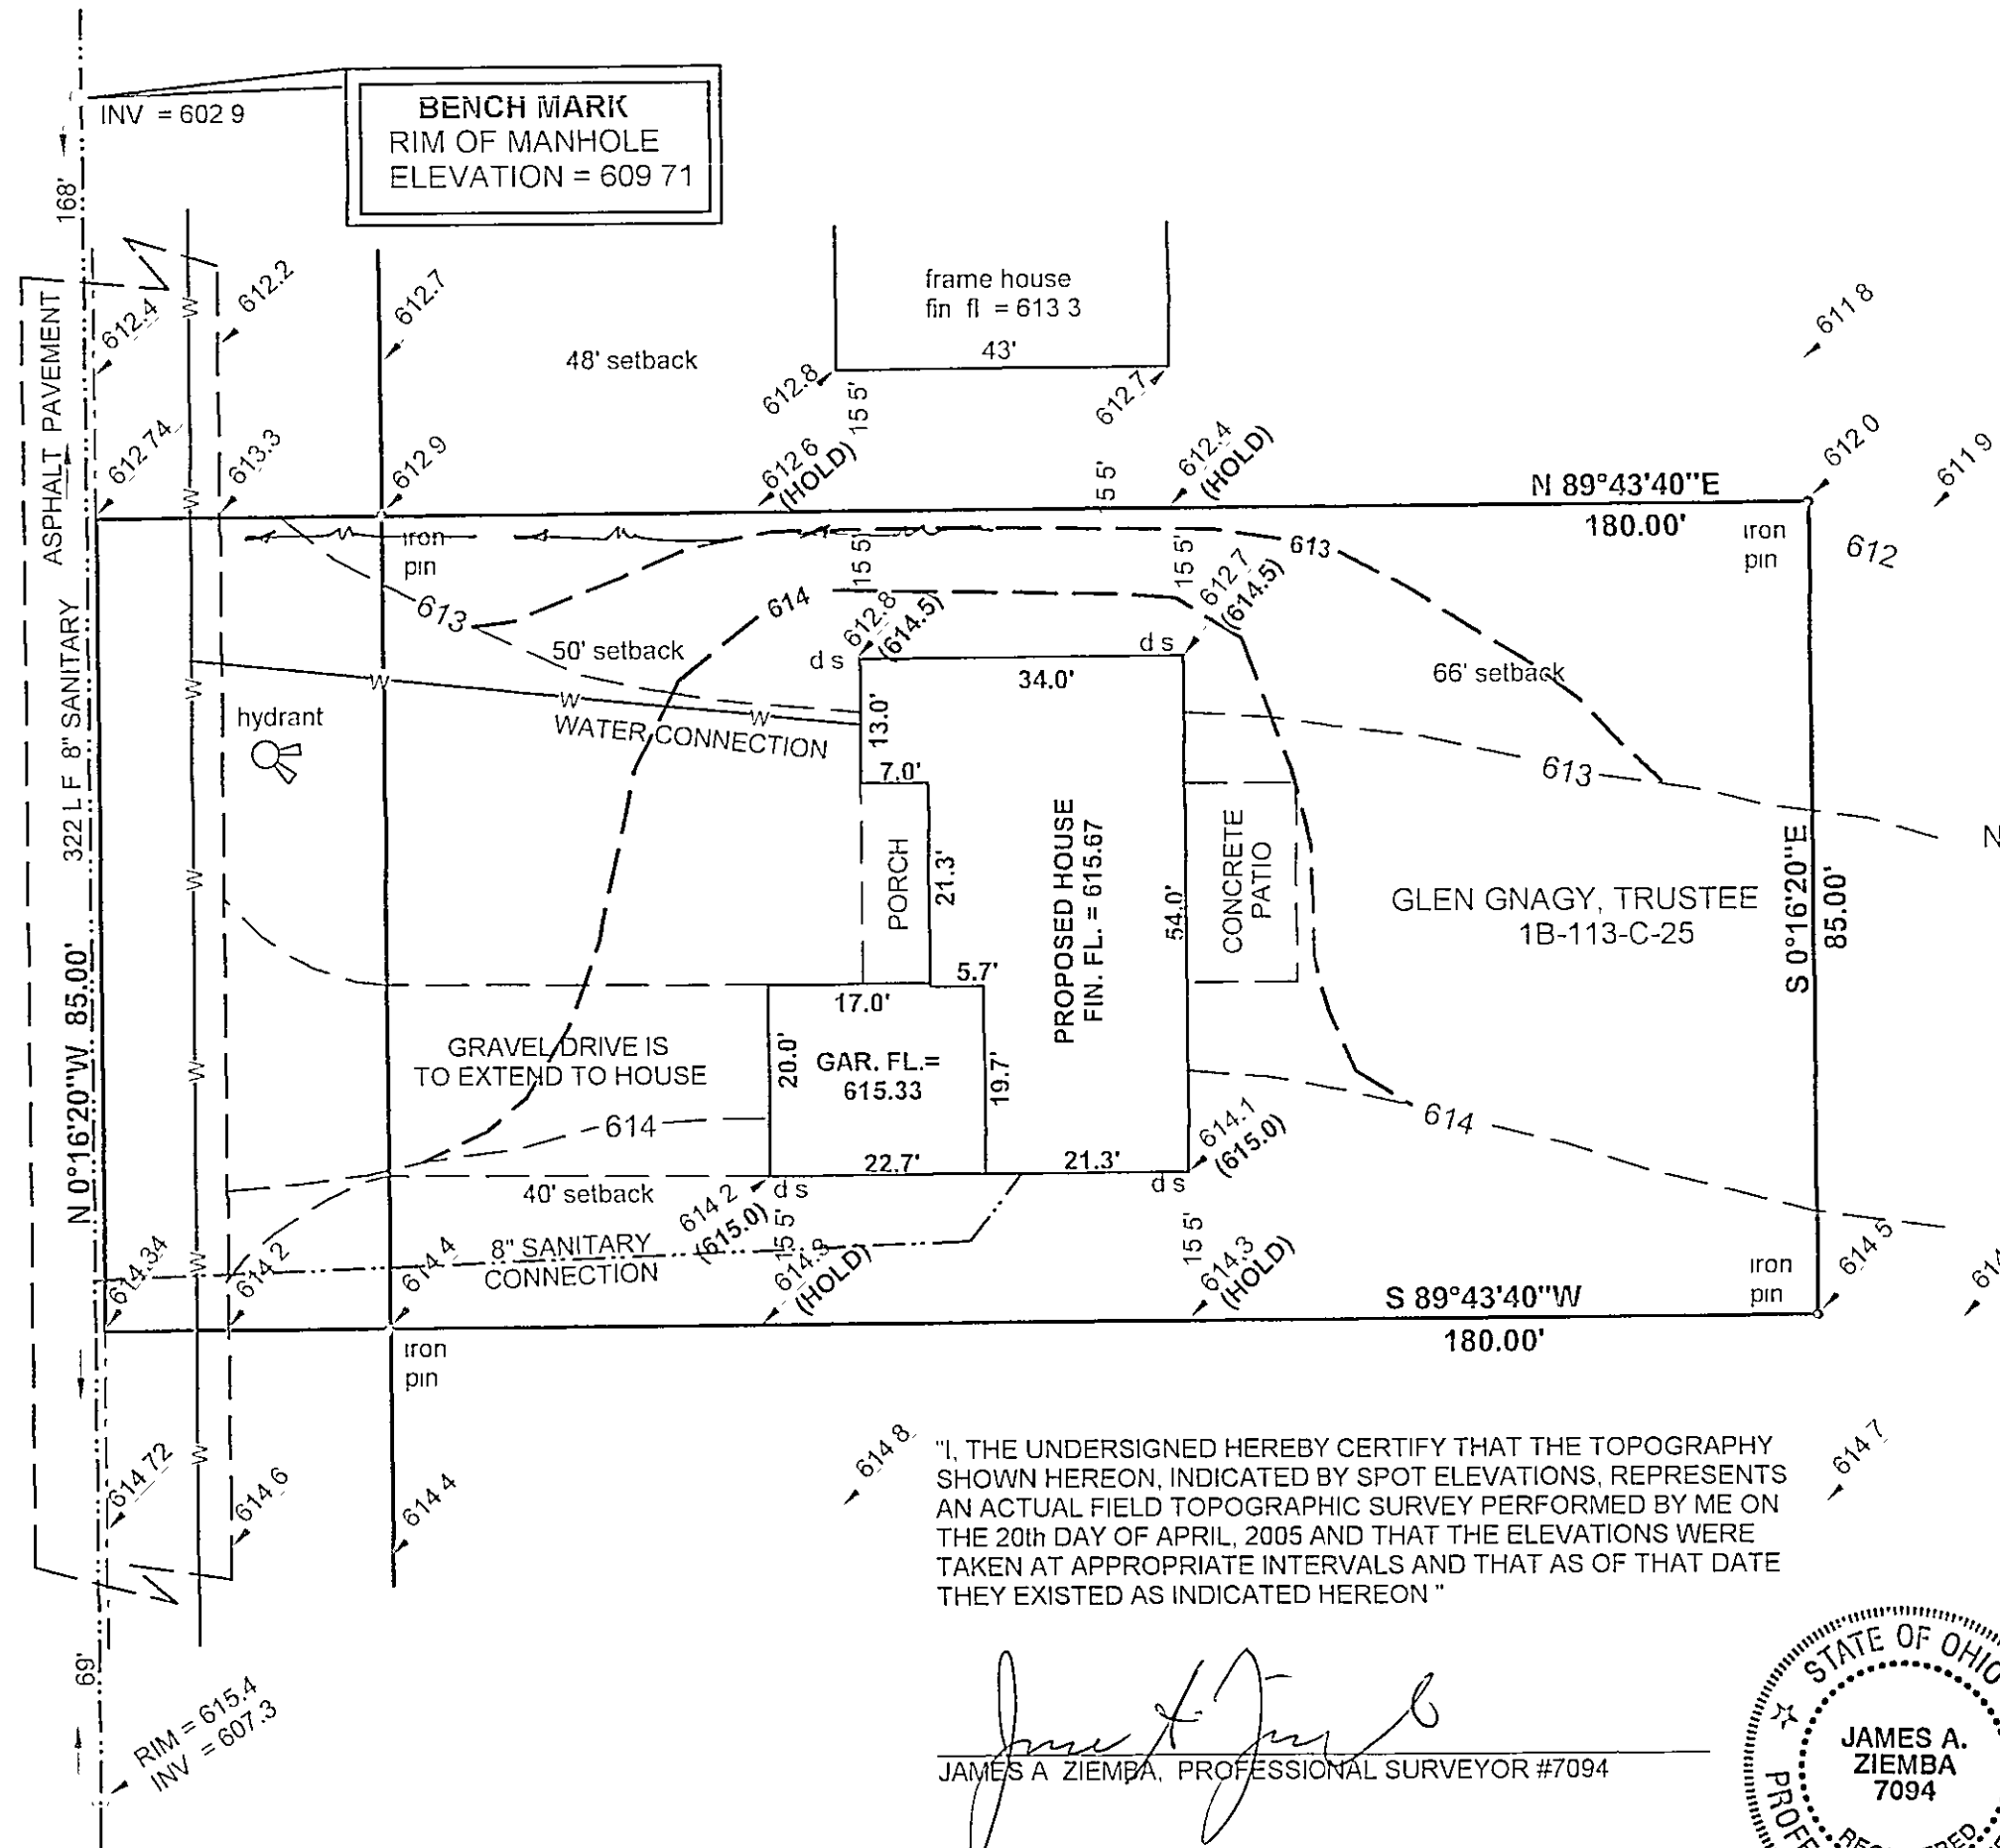

"I, THE UNDERSIGNED HEREBY CERTIFY THAT THE TOPOGRAPHY
SHOWN HEREON, INDICATED BY SPOT ELEVATIONS, REPRESENTS
AN ACTUAL FIELD TOPOGRAPHIC SURVEY PERFORMED BY ME ON
THE 20th DAY OF APRIL, 2005 AND THAT THE ELEVATIONS WERE
TAKEN AT APPROPRIATE INTERVALS AND THAT AS OF THAT DATE
THEY EXISTED AS INDICATED HEREON "

James A. Ziemba
JAMES A. ZIEMBA, PROFESSIONAL SURVEYOR #7094

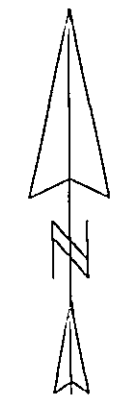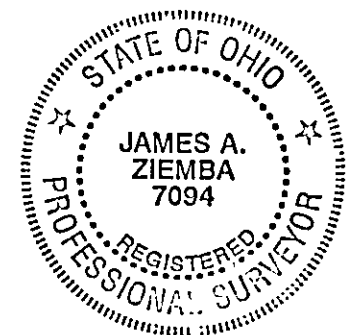

0 10 20 40
scale 1" = 20'

BENCHMARK SURVEY COMPANY
5964 SOUTH RIDGE ROAD
MADISON OHIO 44057
APRIL 20, 2005
1-440-428-8599

APPROVED
MADISON TOWNSHIP ZONING
DATE 5/4/05
BY [Signature]