


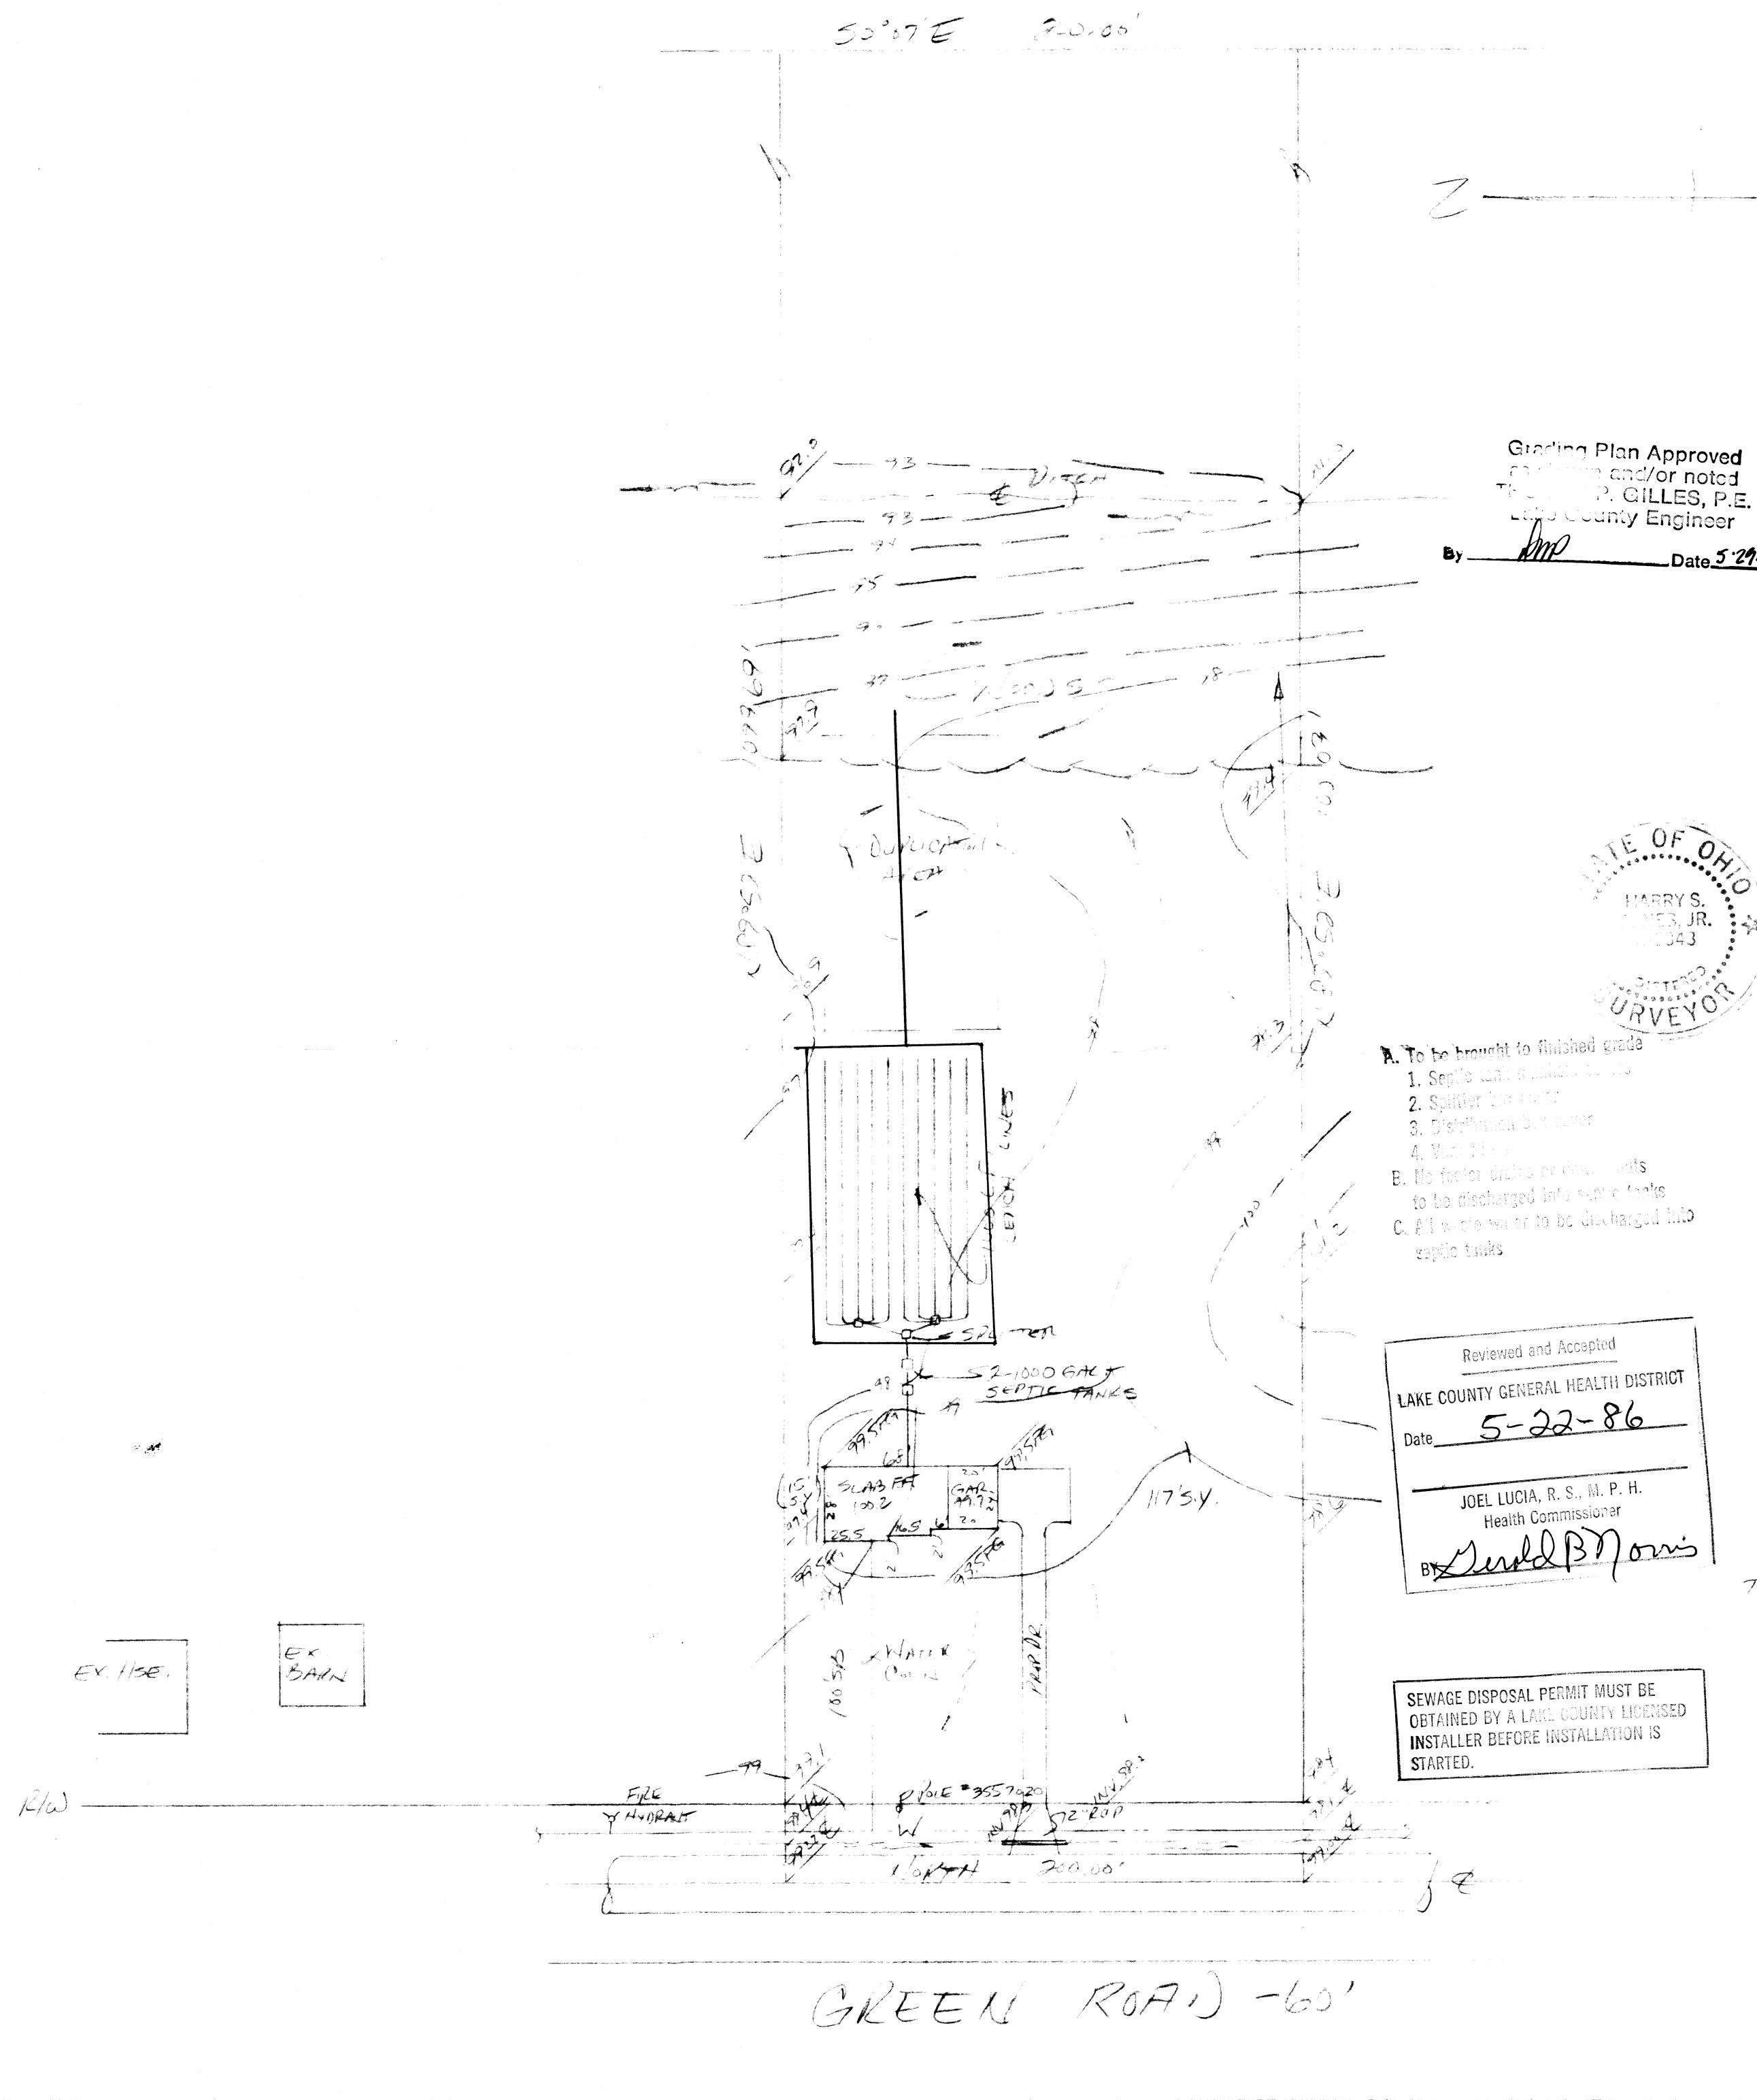

Grading Plan Approved
and/or noted
by P. GILLES, P.E.
Lake County Engineer
By [Signature] Date 5-22-86



- A. To be brought to finished grade
1. Septic tank
 2. Splitter box
 3. Distribution box
 4. Vent pipe
- B. No faster drains or downspouts to be discharged into septic tanks
- C. All water to be discharged into septic tanks

Reviewed and Accepted
LAKE COUNTY GENERAL HEALTH DISTRICT
Date 5-22-86
JOEL LUCIA, R. S., M. P. H.
Health Commissioner
By [Signature]

SEWAGE DISPOSAL PERMIT MUST BE
OBTAINED BY A LAKE COUNTY LICENSED
INSTALLER BEFORE INSTALLATION IS
STARTED.

SITE PLAN

MADISON LAKE COUNTY, OHIO
TOWNSHIP
for: BABCOCK BEITEL
CLIENT OWNER

ADDRESS STREET CITY ZIP

SUBDIVISION	NAME	LOT	TRACT
VOL. - PG.			
SUBLOT NO.	STREET	VOLUME	PAGE
		PERM. PARCEL NO.	GREEN RD.

LEGEND

SANITARY MANHOLE	---	WATER VALVE (GAS)	---
STORM MANHOLE	---	WATER METER (GAS)	---
INLET OR CATCH BASIN	---	AS BUILT ELEVATION	---
HYDRANT	---		
EXISTING CONTOURS	---	INDICATES	
PROPOSED CONTOURS	---	DIRECTION OF	
EXIST. ELEV.	---	SURFACE DRAINAGE	

REMARKS

ALL BOUNDARY DATA SHOWN WAS OBTAINED FROM (DEEDS, RECORDED
SUBDIVISION PLAT OR OTHER PUBLIC RECORDS)
LOCATIONS AS SHOWN OF ADJACENT WELLS AND SEPTIC TANKS OBTAINED FROM
LAKE COUNTY HEALTH DEPARTMENT

DESIGN CERTIFICATION

THIS PLAT WAS PREPARED BY ME, AND IS CORRECT
TO THE BEST OF MY KNOWLEDGE AND BELIEF.

NAME SURVEYOR REGISTRATION NO.

CHECK LIST

NO. OF BEDROOMS	WATER MAIN SIZE, LOCATION
DIMENSIONS	SAN. SEWER SIZE % GR. LOC.
BEARINGS	SAN. MH. CAST. ELEV. INV. ELEV.
TIE TO NEAREST STREET	SAN. CONN. SIZE, LOC. DEPTH
SUBLOT NO. PARCEL NO.	STORM SEWER SIZE % GR. LOC.
SURROUNDING OWNERS	STORM MH. CAST. ELEV. INV. ELEV.
BLDG. DIMENSIONS FIN. GR.	PAV'T TYPE GRADE CURBS
BLDG. TIES FL'R. GRADES	GAS LINE LOC. SIZE PRESSURE
APRON TYPE WIDTH THICKNESS	SEPTIC TANK LOCATION & DUPLICATION AREA
SIDEWALK TYPE WIDTH THICKNESS	WELL LOCATION
CULVERT TYPE DIA., LENGTH	ISOLATION RADIUS FROM WELL
ROCK OUTCROPPINGS	

REVISIONS			PLAN PREPARED BY:		
NO.	DATE	BY	BABCOCK • JONES & ASSOCIATES, INC.		
1	5-2-86	LT	PAINESVILLE, OHIO		
2	5-2-86	LT			
3			DRAWN BY	SCALE 1" = 50'	PHONE NO. 357-1811
4			CHK'D.	DATE 4/20/86	DRAWING NO.
5			CREW CHIEF	APP'D.	86-037

"AS BUILT" CERTIFICATION

I, HEREBY CERTIFY THAT THE CIRCLED GRADES ARE EXISTING
FINISH GRADES CHECKED IN THE FIELD ON _____, 19____
AND ARE CORRECT TO THE BEST OF MY KNOWLEDGE AND BELIEF.

REGISTERED SURVEYOR REG. NO.

T.B.M. - R/R SPIKE IN POLE # 3557020

ELEV. = 130.00
LOW YIELD WATER
FIXTURES REQUIRED
ON ALL:

- Shower Head
- Toilet

HYDRAULIC PROFILE
SCALE 1" = 40'
VERT. 1" = 5'

