




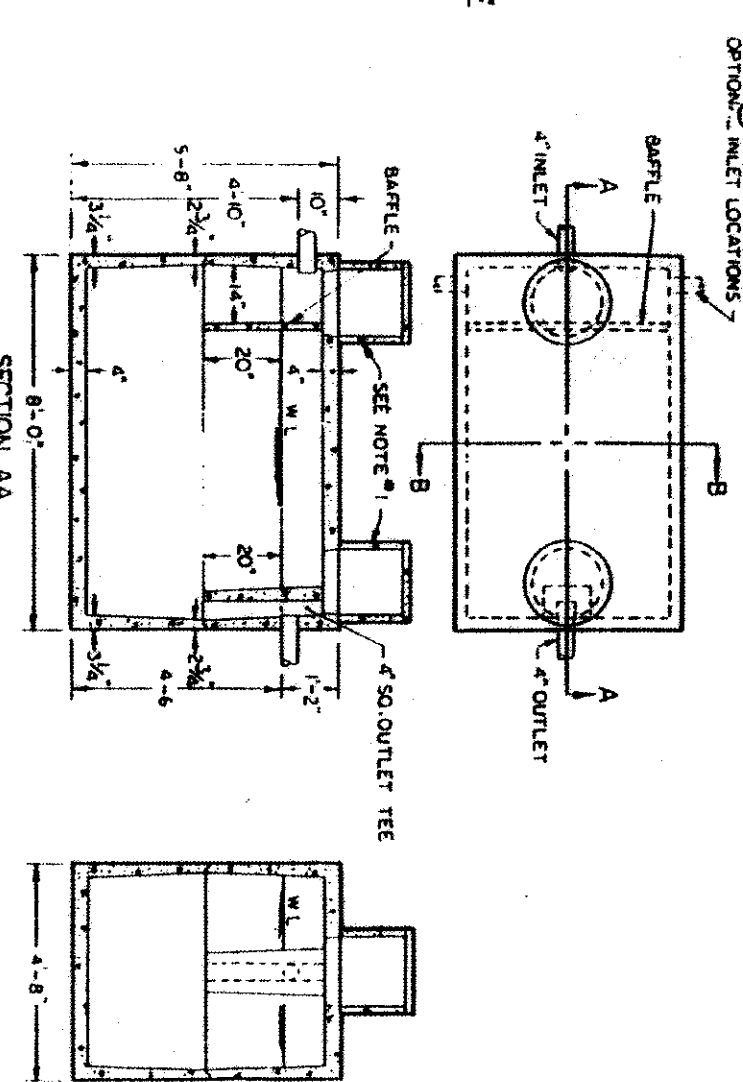

TYPICAL SEPTIC TANK

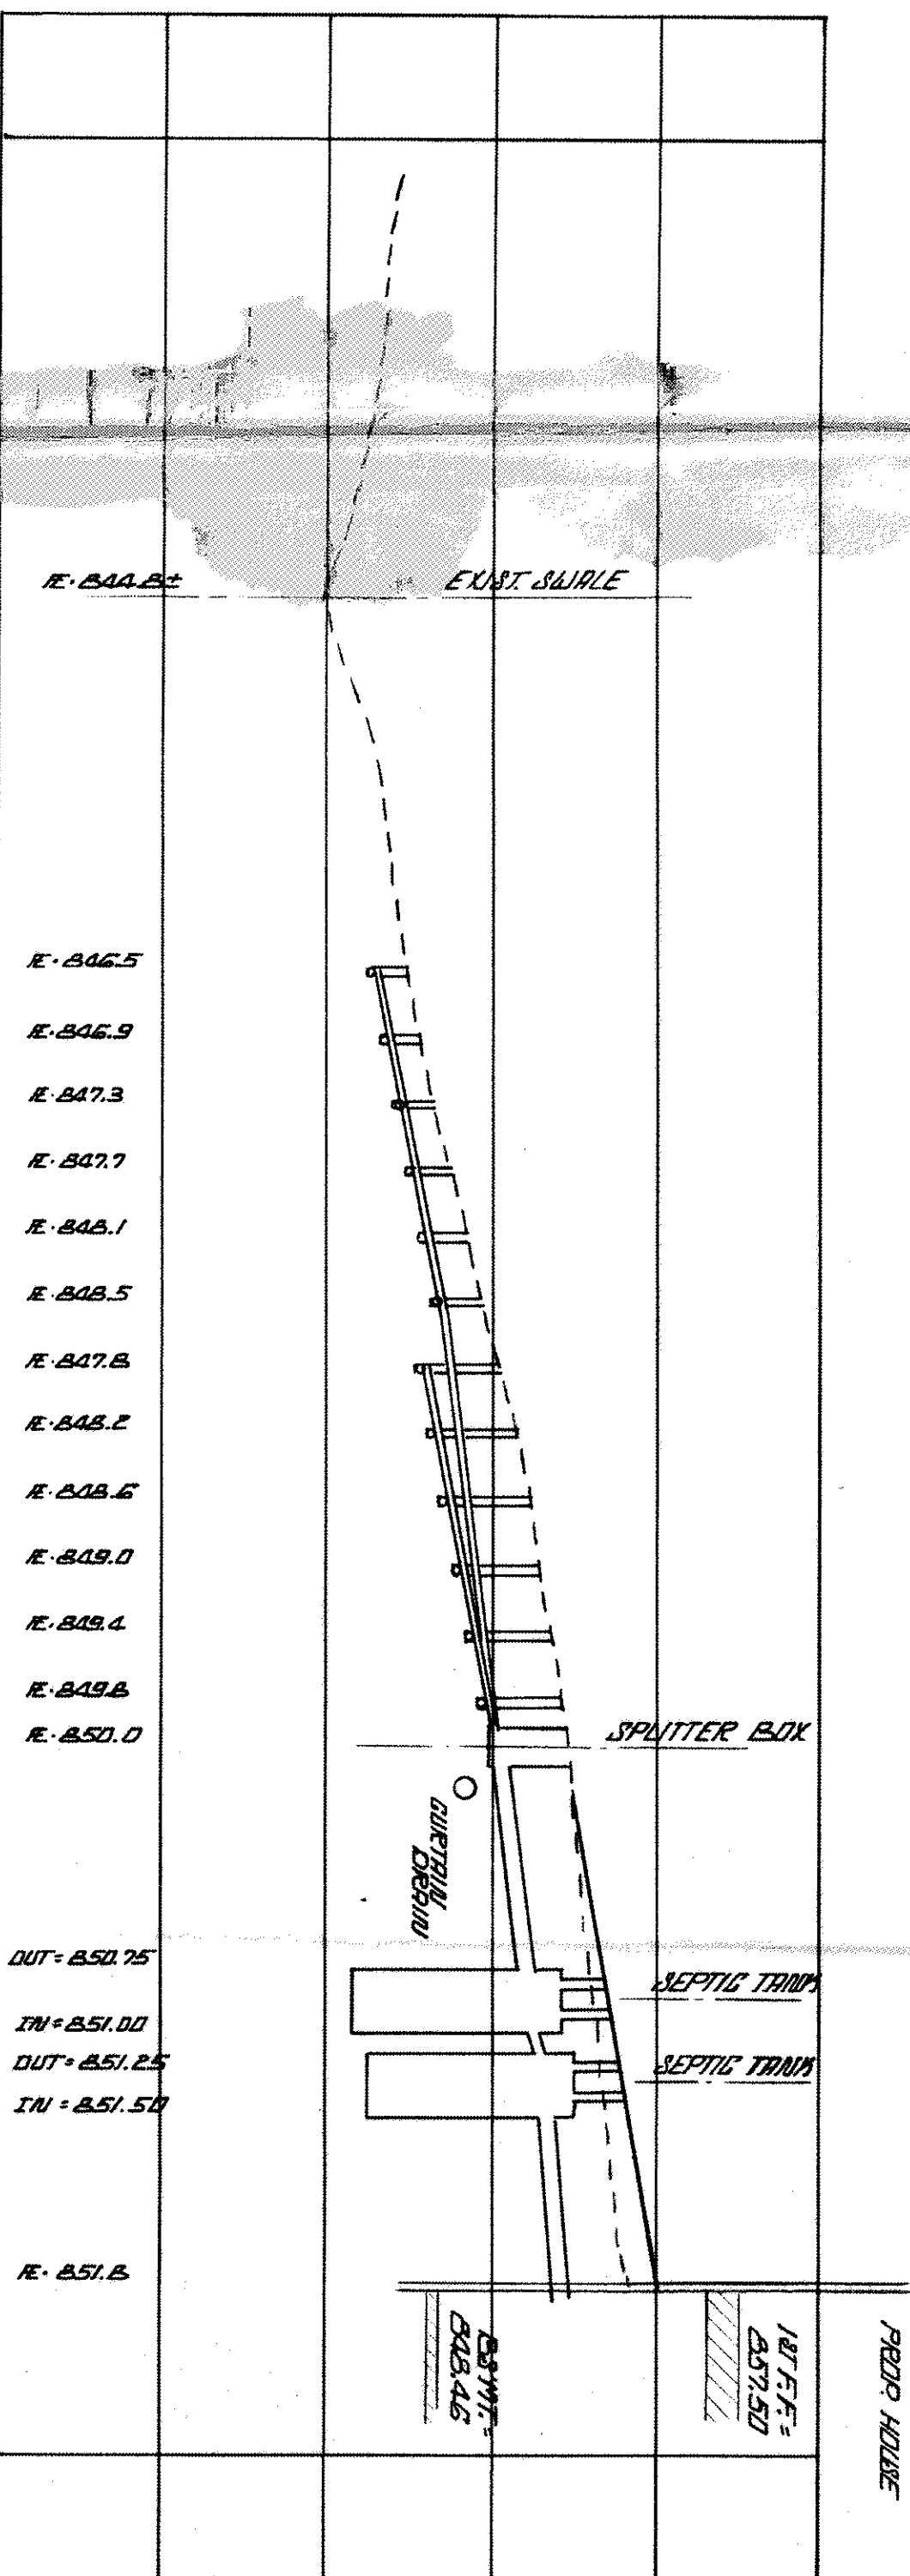

SEPTIC SYSTEM PROFILE

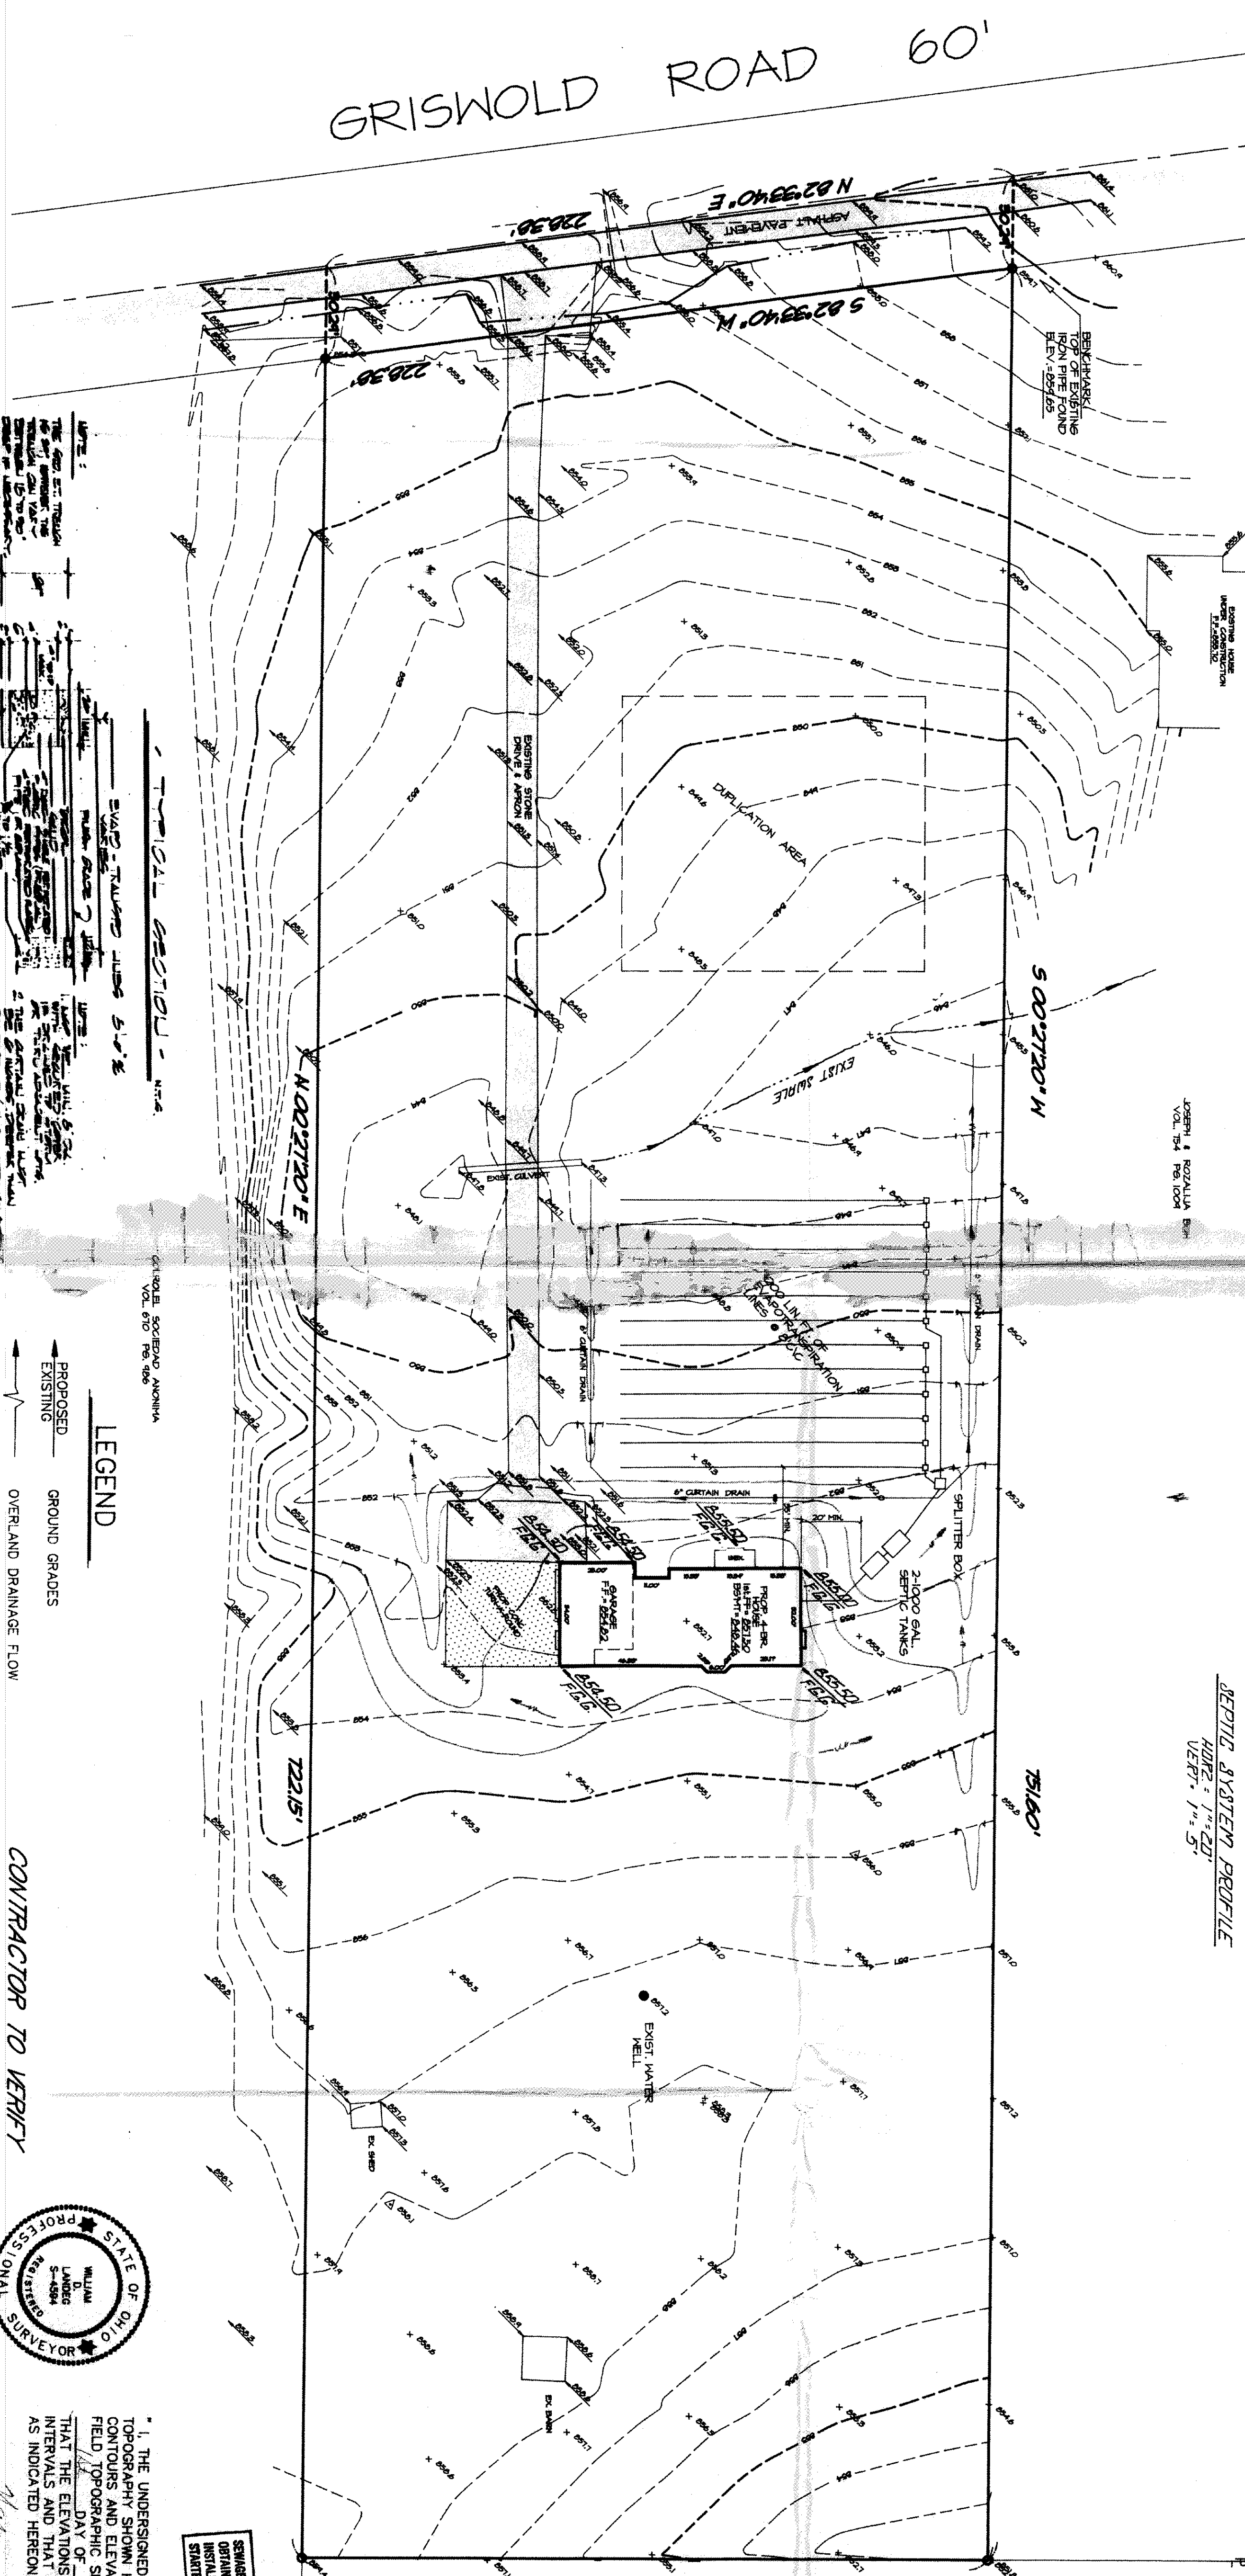


LEGEND

- PROPOSED GROUND GRADES
- EXISTING GROUND GRADES
- OVERLAND DRAINAGE FLOW
- EXISTING CONTOURS
- PROPOSED CONTOURS

CONTRACTOR TO VERIFY

"BEFORE STARTING CONSTRUCTION"

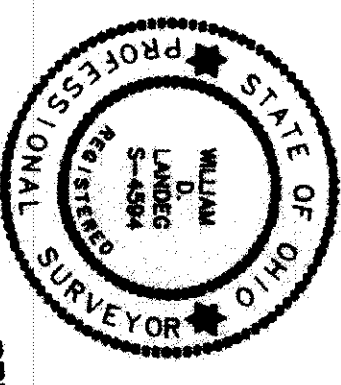

1. THE UNDERSIGNED HEREBY CERTIFY THAT THE TOPOGRAPHY SHOWN HEREON, INDICATED BY ONE FOOT CONTOURS AND ELEVATIONS REPRESENT AN ACTUAL FIELD SURVEY OF THE PROPERTY MADE BY ME ON THE DATE OF THE SURVEY TAKEN AT APPROXIMATE INTERVALS AND THAT AS OF THAT DATE THEY EXISTED AS INDICATED HEREON.

Recorded and Accepted
LAKE COUNTY GENERAL HEALTH DISTRICT
Date: 5/18/92
JIM LUCK, R.S.M., P.H.
Health Commissioner
W. N. N. N.

- To be installed in finished grade
- Septic tank manhole covers
- Splitter box cover
- Distribution box cover
- No toilet drains or downspouts to be discharged into septic tanks
- All waste water to be discharged into septic tanks

LOW YIELD WATER
FIXTURES REQUIRED
ON ALL:
Shower Head
Toilet

APPROVED
JACKSON TWP. ENGINEER
13412
Permit:
Zoning Inspector: [Signature]
MAY 22 1992

Grading Plan Approved
as shown and/or noted
THOMAS P. GILLER
Lake County Engineer
5/17/92

Lake Inc.
Engineers & Surveyors

SITE PLAN for
ANTON BOZIC

SITE PLAN

Rev. No.	Description	Date	By	CHK'D

Drawn By: D. Abbott
File name: 92-55/SP-92-55
Checked By:
Approved By:

Scale:
Horiz. 1" = 30'
Vert. 1" = 30'
Sheet No. 1 of 1