


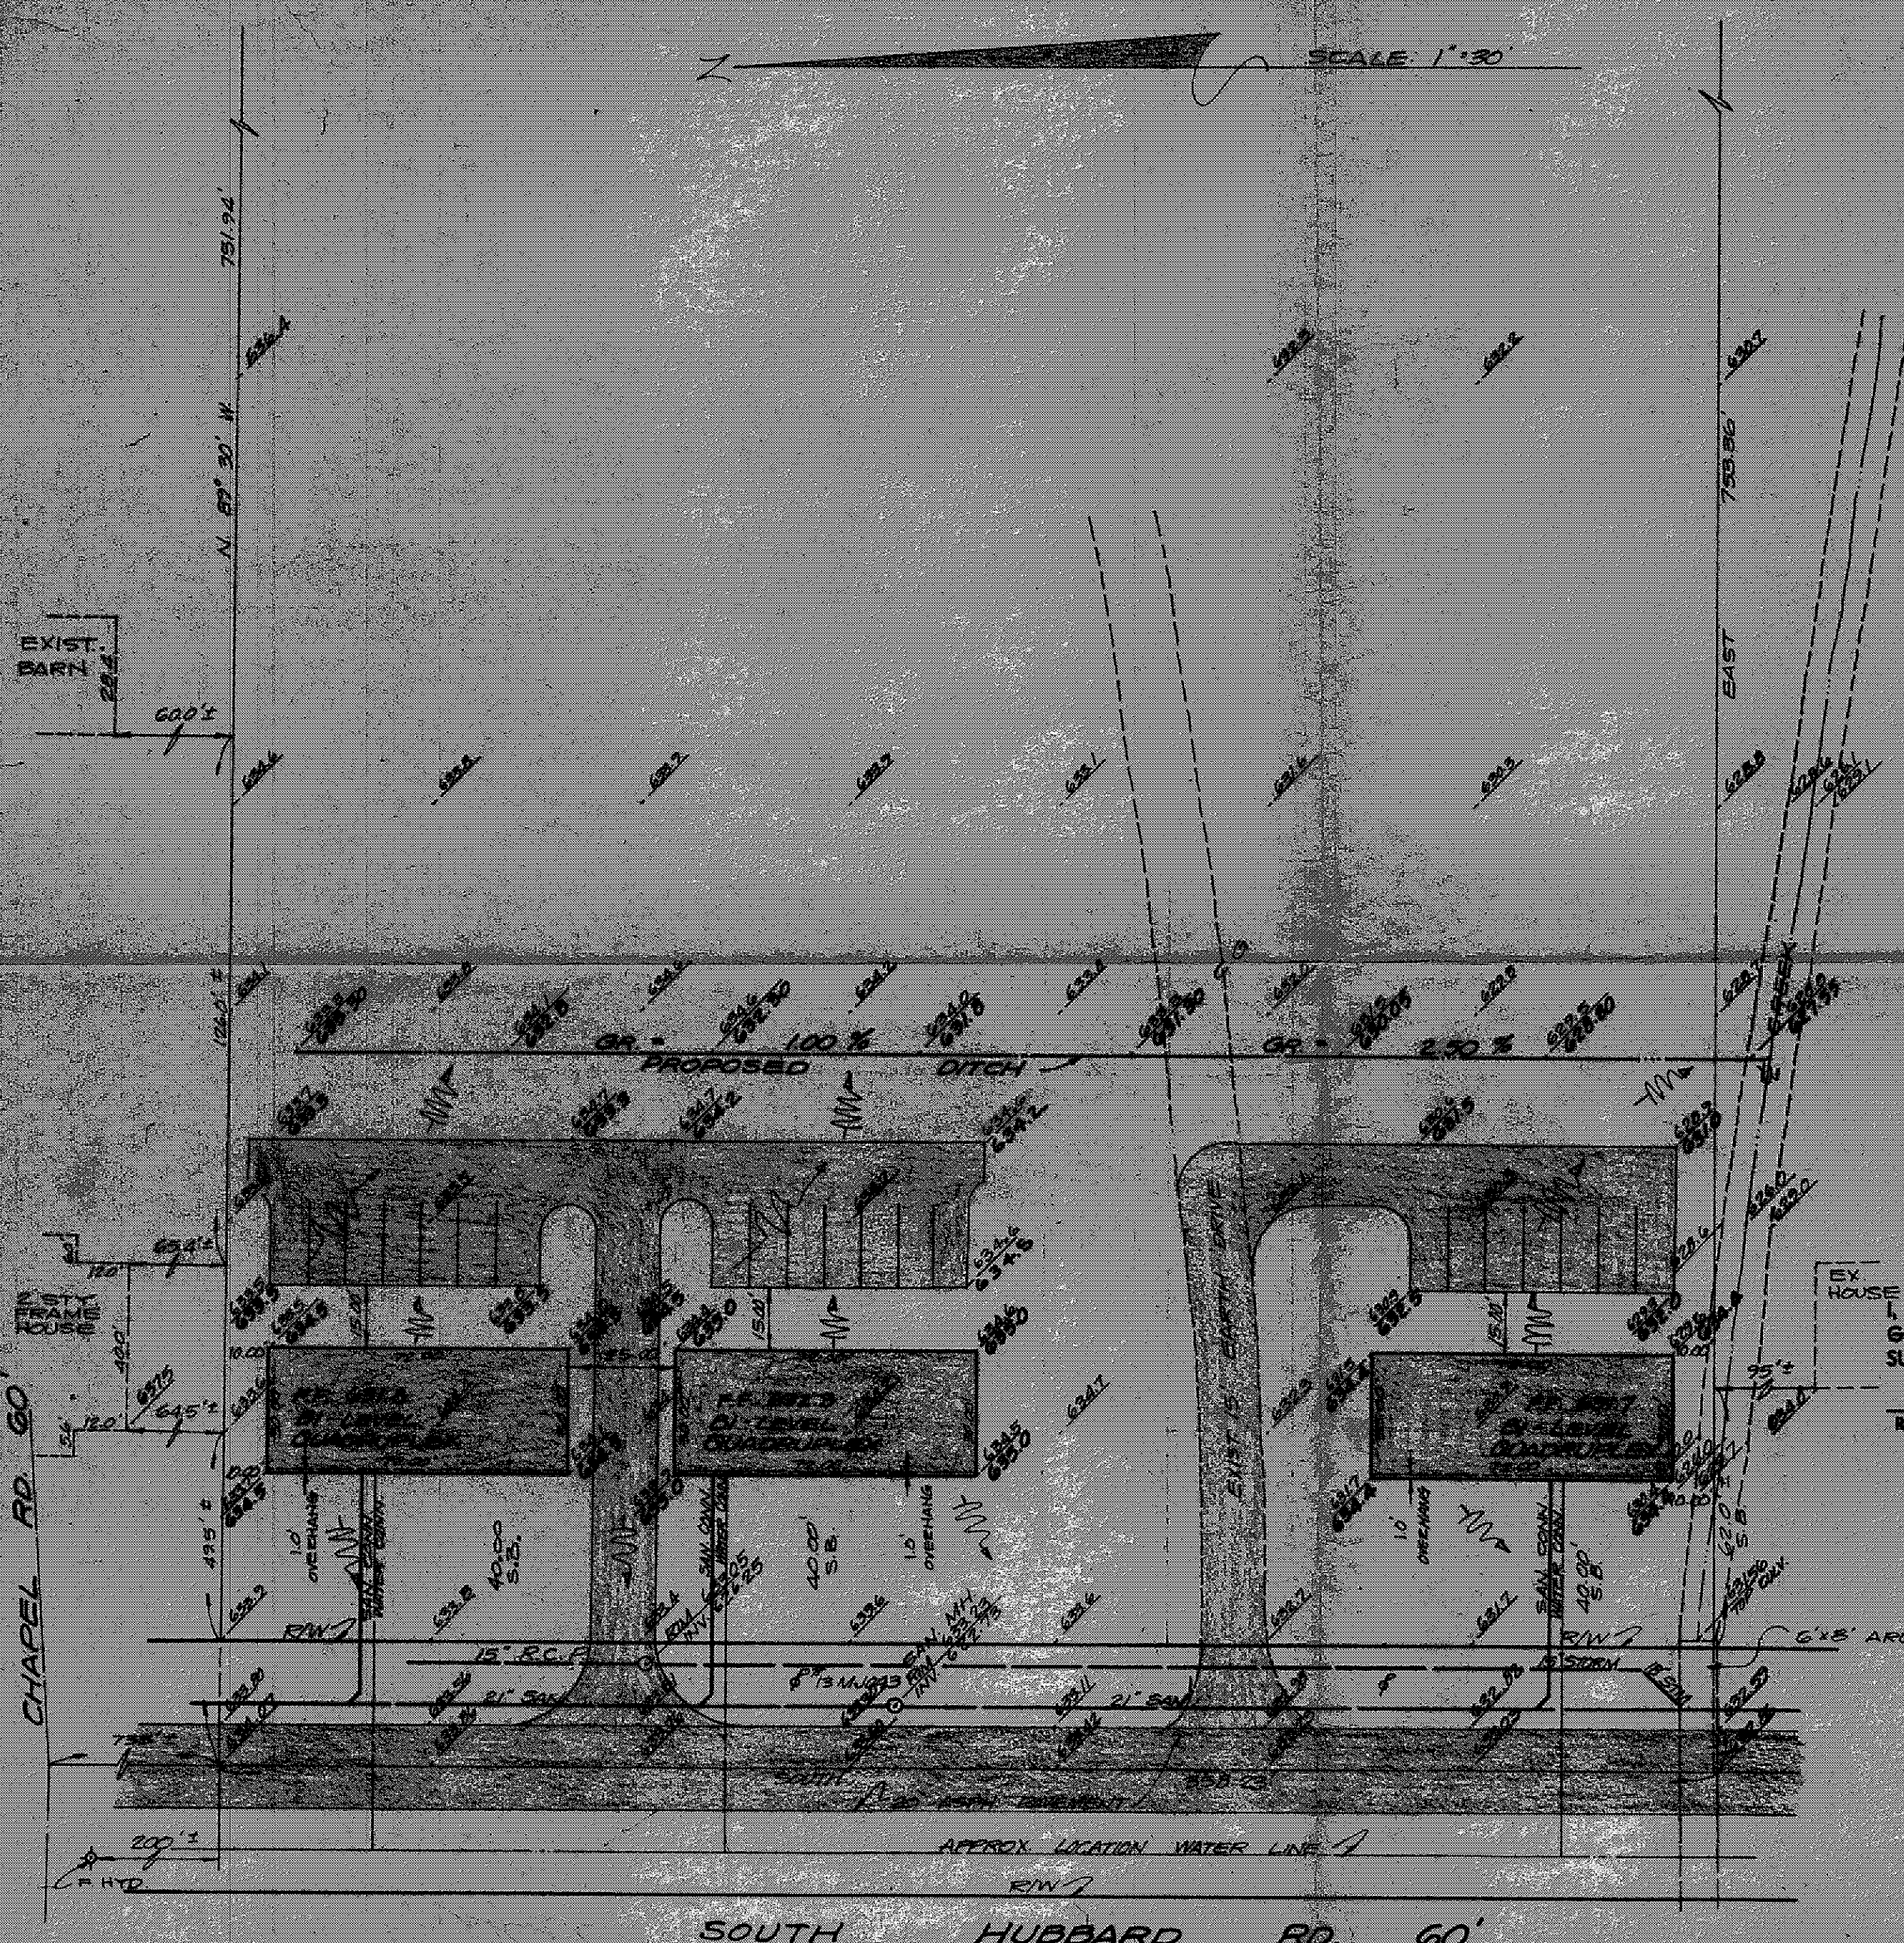

SITE PLAN

MADISON LAKE COUNTY, OHIO

for: **ARTCRAFT HOMES**
CLIENT OWNER
6536 N. RIDGE W. MADISON, O 44057
ADDRESS STREET CITY

SUBDIVISION	NAME	LOT	TRACT
SUBLOT NO.	STREET	VOLUME	PAGE
		PERM. PARCEL NO.	STREET

LEGEND			
SANITARY MANHOLE	—●—	WATER VALVE (GAS)	—○—
STORM MANHOLE	—○—	WATER METER (GAS)	—○—
INLET OR CATCH BASIN	—■—	AS BUILT ELEVATION	—○—
HYDRANT	—○—		
EXISTING CONTOURS	—○—	INDICATES	—○—
PROPOSED CONTOURS	—○—	DIRECTION OF	—○—
EXIST. ELEV.	100.0	SURFACE DRAINAGE	—○—
	100.0		

REMARKS
ALL BOUNDARY DATA SHOWN WAS OBTAINED FROM (DEEDS, RECORDED SUBDIVISION PLAT OR OTHER PUBLIC RECORDS)
LOCATIONS AS SHOWN OF ADJACENT WELLS AND SEPTIC TANKS OBTAINED FROM LAKE COUNTY HEALTH DEPARTMENT

DESIGN CERTIFICATION
THIS PLAT WAS PREPARED BY ME, AND IS CORRECT TO THE BEST OF MY KNOWLEDGE AND BELIEF.
Richard J. Salo PS #5214
NAME SURVEYOR REGISTRATION NO.

CHECK LIST	
NO. OF BEDROOMS	WATER MAIN SIZE, LOCATION
DIMENSIONS	SAN. SEWER SIZE & GR. LOC.
BEARINGS	SAN. MH. CAST ELEV. INV. ELEV.
TIE TO NEAREST STREET	SAN. CORR. SIZE, LOC. DEPTH
SUBLOT NO. PARCEL NO.	STORM SEWER SIZE & GR. LOC.
SURROUNDING OWNERS	STORM MH. CAST ELEV. INV. ELEV.
BLDG. DIMENSIONS FIN. GR.	PAV'T TYPE GRADE CURBS
BLDG. TIES FLTR. GRADES	GAS LINE LOC. SIZE PRESSURE
APPROX. TYPE WIDTH THICKNESS	SEPTIC TANK LOCATION & DUPLICATION AREA
SIDEWALK TYPE WIDTH THICKNESS	WELL LOCATION
CULVERT TYPE DIA. LENGTH	ISOLATION RADIUS FROM WELL
ROCK OUTCROPPINGS	

REVISIONS			PLAN PREPARED BY:	
NO.	DATE	BY	DEBEVEC-SALO & ASSOCIATES, INC.	
1	2-21-13	RJS	130 EAST JACKSON ST. PAINESVILLE, OHIO	
2				
3			DRAWN BY <i>TP</i> SCALE 1"=30' PHONE NO. 352-9250	
4			CHKD. <i>QJB</i> DATE 4-4-15 DRAWING NO.	
5			CREW CHIEF APPD. #4432	

"AS BUILT" CERTIFICATION
I HEREBY CERTIFY THAT THE CIRCLED GRADES ARE EXISTING FINISH GRADES CHECKED IN FIELD ON 19 BY SURVEYING AND ARE CORRECT TO THE BEST OF MY KNOWLEDGE AND BELIEF.

REGISTERED SURVEYOR REG. NO.

Grading Plan Approved
As shown and/or noted
THOMAS E. GILLES, P.E.
Lake County Engineer

JWK Date 5-12-15

APPROVED
MADISON TWP. ZONING
Permit: 9313
Zoning Inspector: *RJS*