


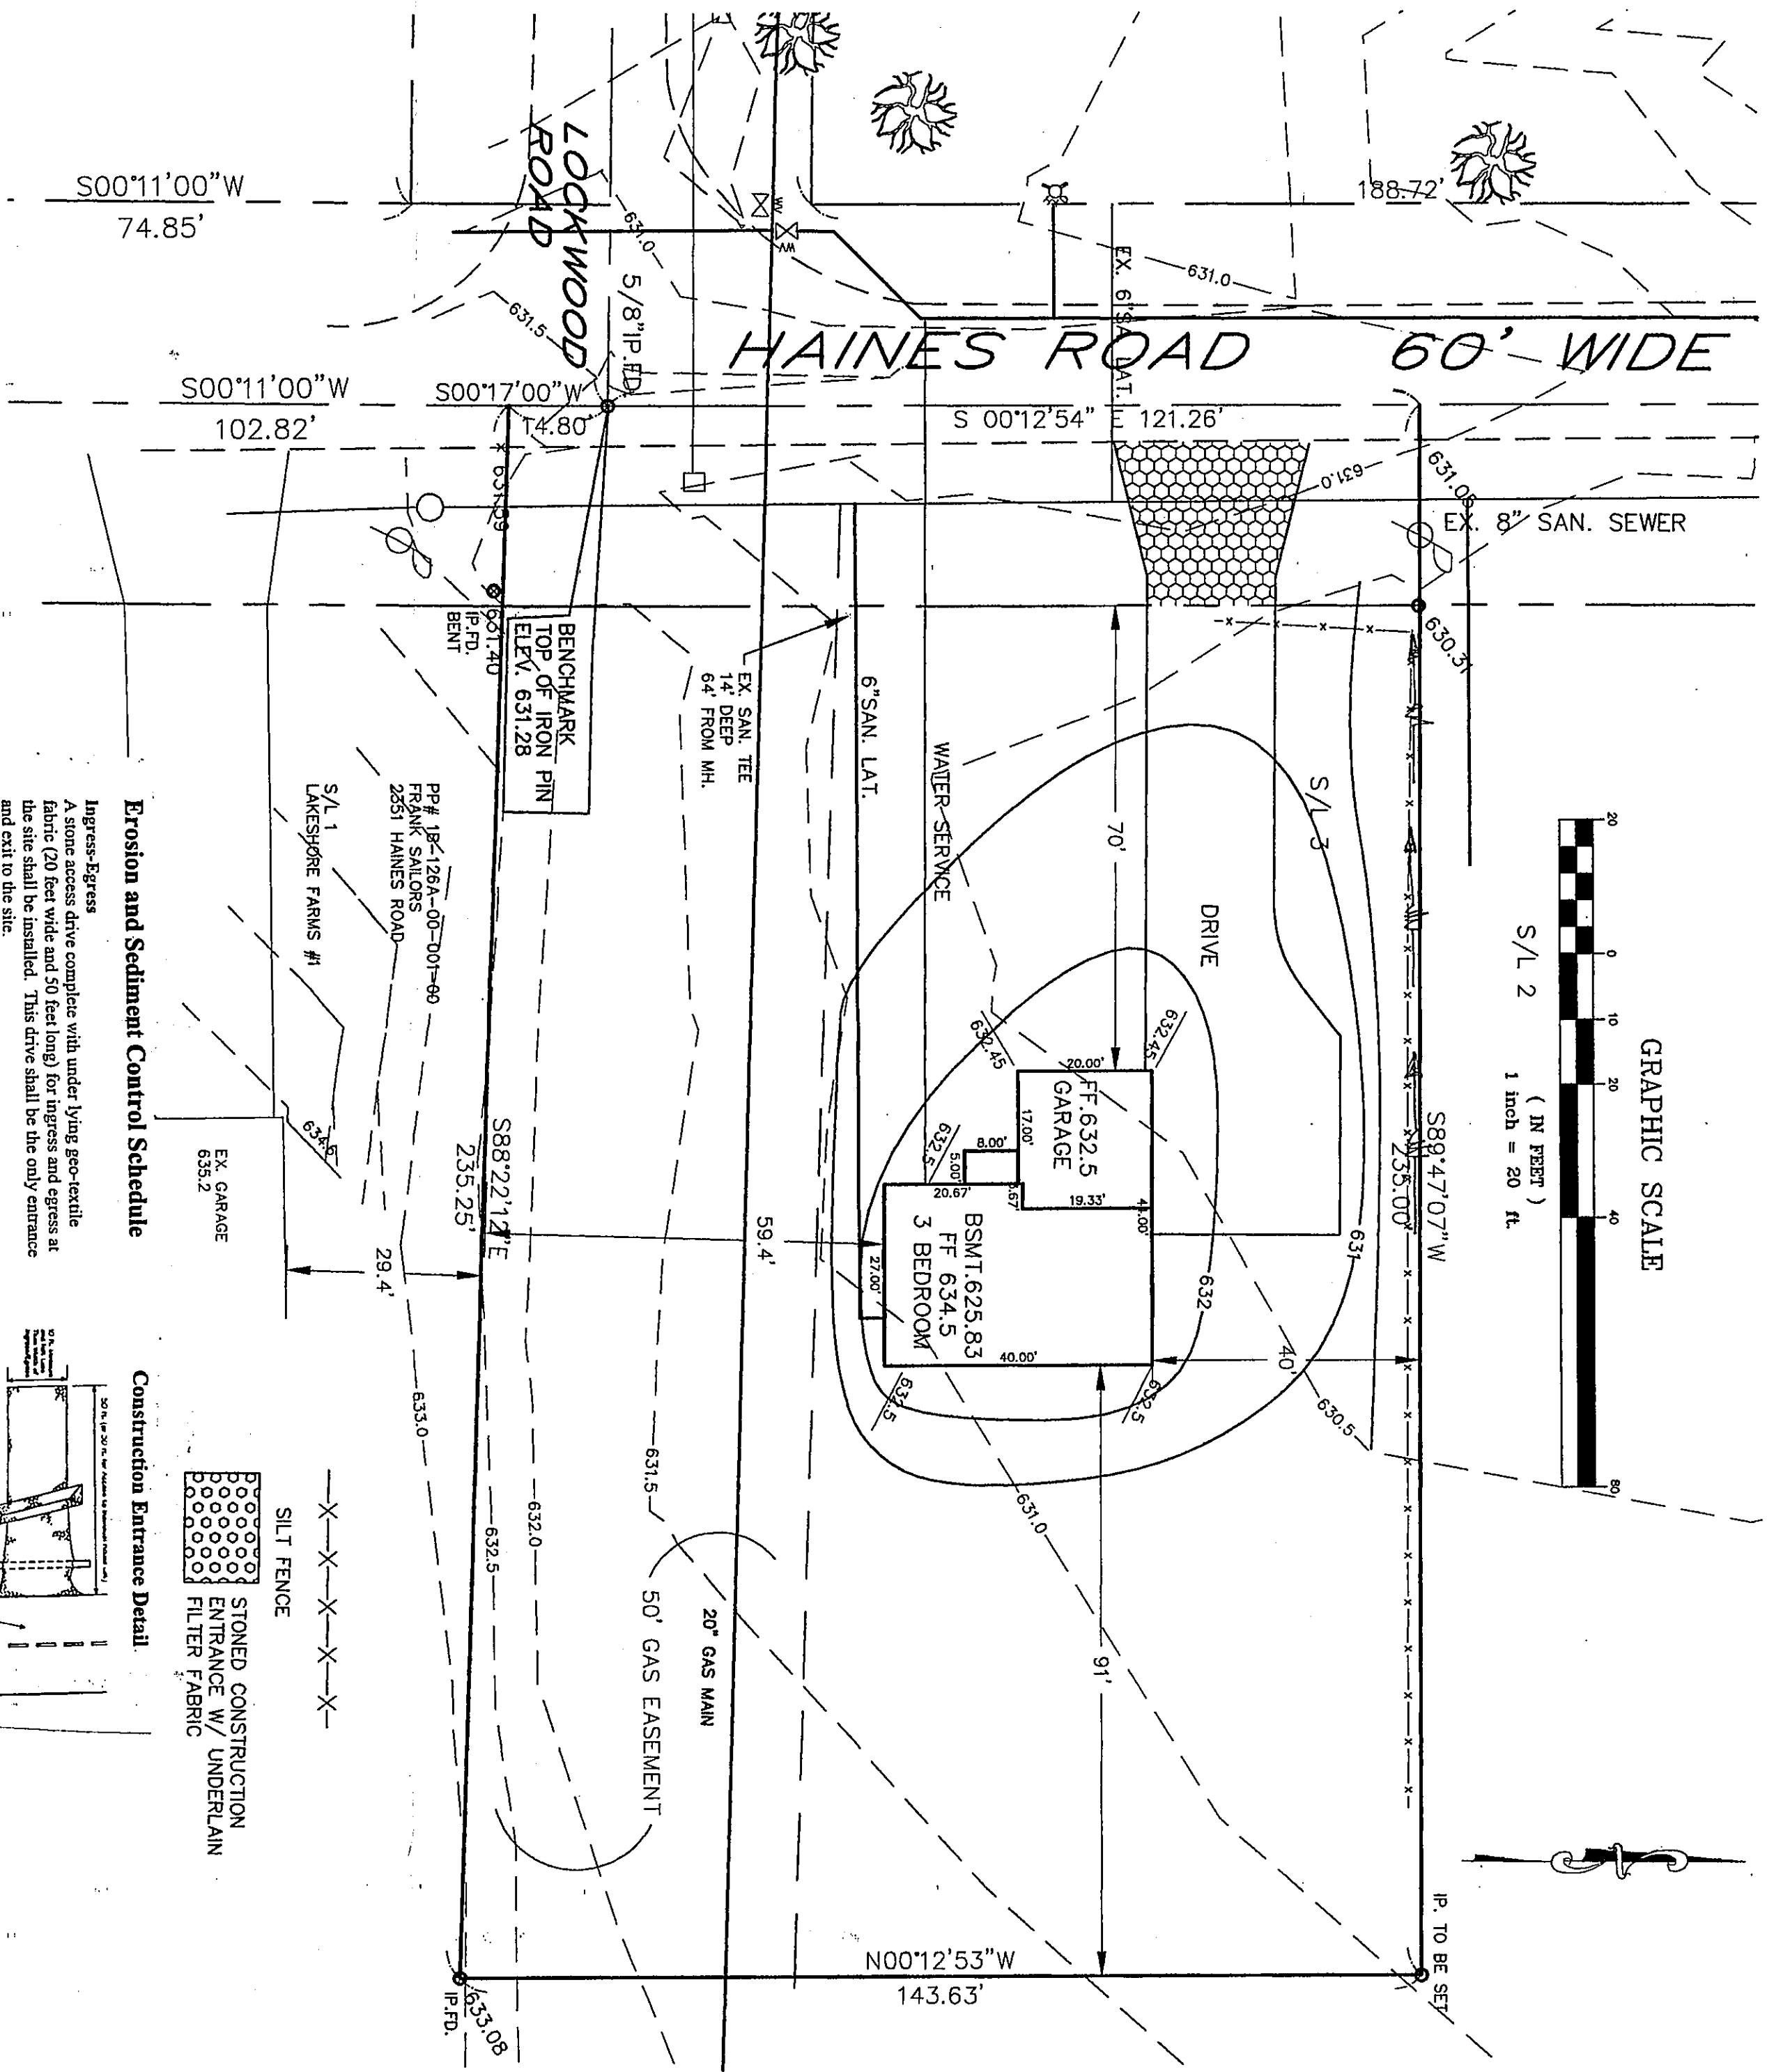


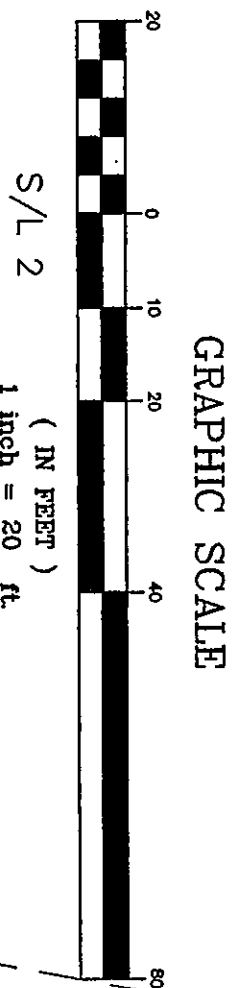

Construction Entrance Detail

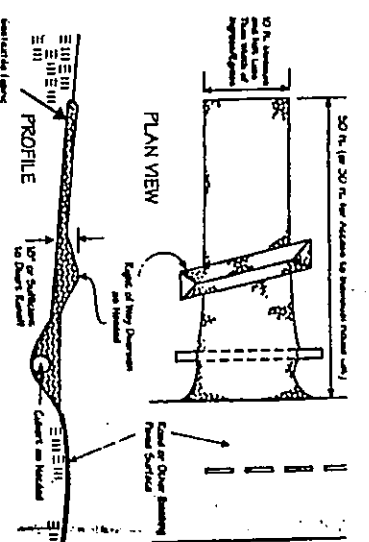

Silt Fence Detail

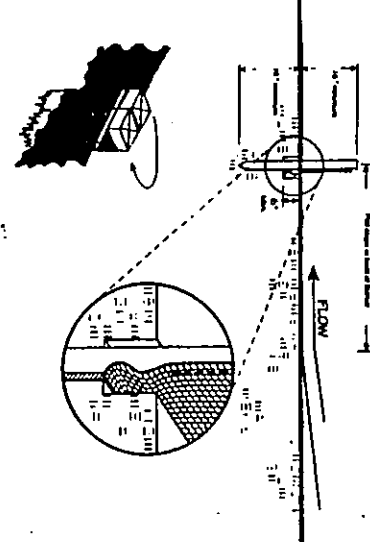

Temporary Seeding Specifications

Seeding Data	Species	Gr./1,000 ft. ²	Per Ac.
March to April 15	Timothy	3	4500
	Annual Ryegrass	3	4500
	Perennial Ryegrass	3	4500
	Annual Ryegrass	3	4500
April 16 to November 1	Timothy	3	2100
	Annual Ryegrass	3	4500
	Perennial Ryegrass	3	4500
	Annual Ryegrass	3	4500
	Perennial Ryegrass	3	4500
	Annual Ryegrass	3	4500
	Perennial Ryegrass	3	4500

SITE PLAN

25075

Stormwater Management Plan
Approved as shown and/or noted
JAMES R. GILLS, P.E.
County Drainage Engineer
By D.S. Date 3/1/06
This project is exempt from
CCO Plan Review
Date 2-27-06
Lake SWCD
phs

APPROVED
MADISON TOWNSHIP ZONING
DATE 2/27/06
BY JTG 2-26-2006



125 East Erie Street
Painesville, Ohio 44077
Phone: (440) 350-2730
Fax: (440) 350-2601



NOTES : 1. The Contractor Shall Verify the Following Before Starting:
Finish Floor Elevations and House Size.
Location and elevation of existing utility connections.
2. Contractor Shall Contact DUPS at least 2 Working Days prior to construction, 1-800-362-2784.
3. Use of Slog backfill or bedding material is prohibited.
4. Drive Apron shall be 6" Concrete or 4" Asphalt (Min.).
5. The Drive shall be 4" Concrete, Asphalt or Crushed Stone (Min.) Concrete and Asphalt driveways shall have a 4" aggregate subbase.
6. Roof Downspouts are to be outletted to splashblocks.
7. The undersigned hereby certify that this topography, indicated by 1' contours and elevations shown hereon represents an actual field survey made by me in August, 2005, and that the elevations were taken at appropriate intervals and that as of that date they existed as indicated hereon.

David A. Kapp
Reg. No. 7897

DAVID RAPP SERVICES
3406 DAYTON ROAD MADISON, OHIO 44057
440-428-1686

DATE: AUGUST, 2005
DRAWN BY: DAR
CHECKED BY: DAR
APPROVED BY: DAR
P.S. No. 7897

HSM BUILDERS
MADISON MEADOWS SUBDIVISION
2343 HAINES ROAD, MADISON TOWNSHIP