

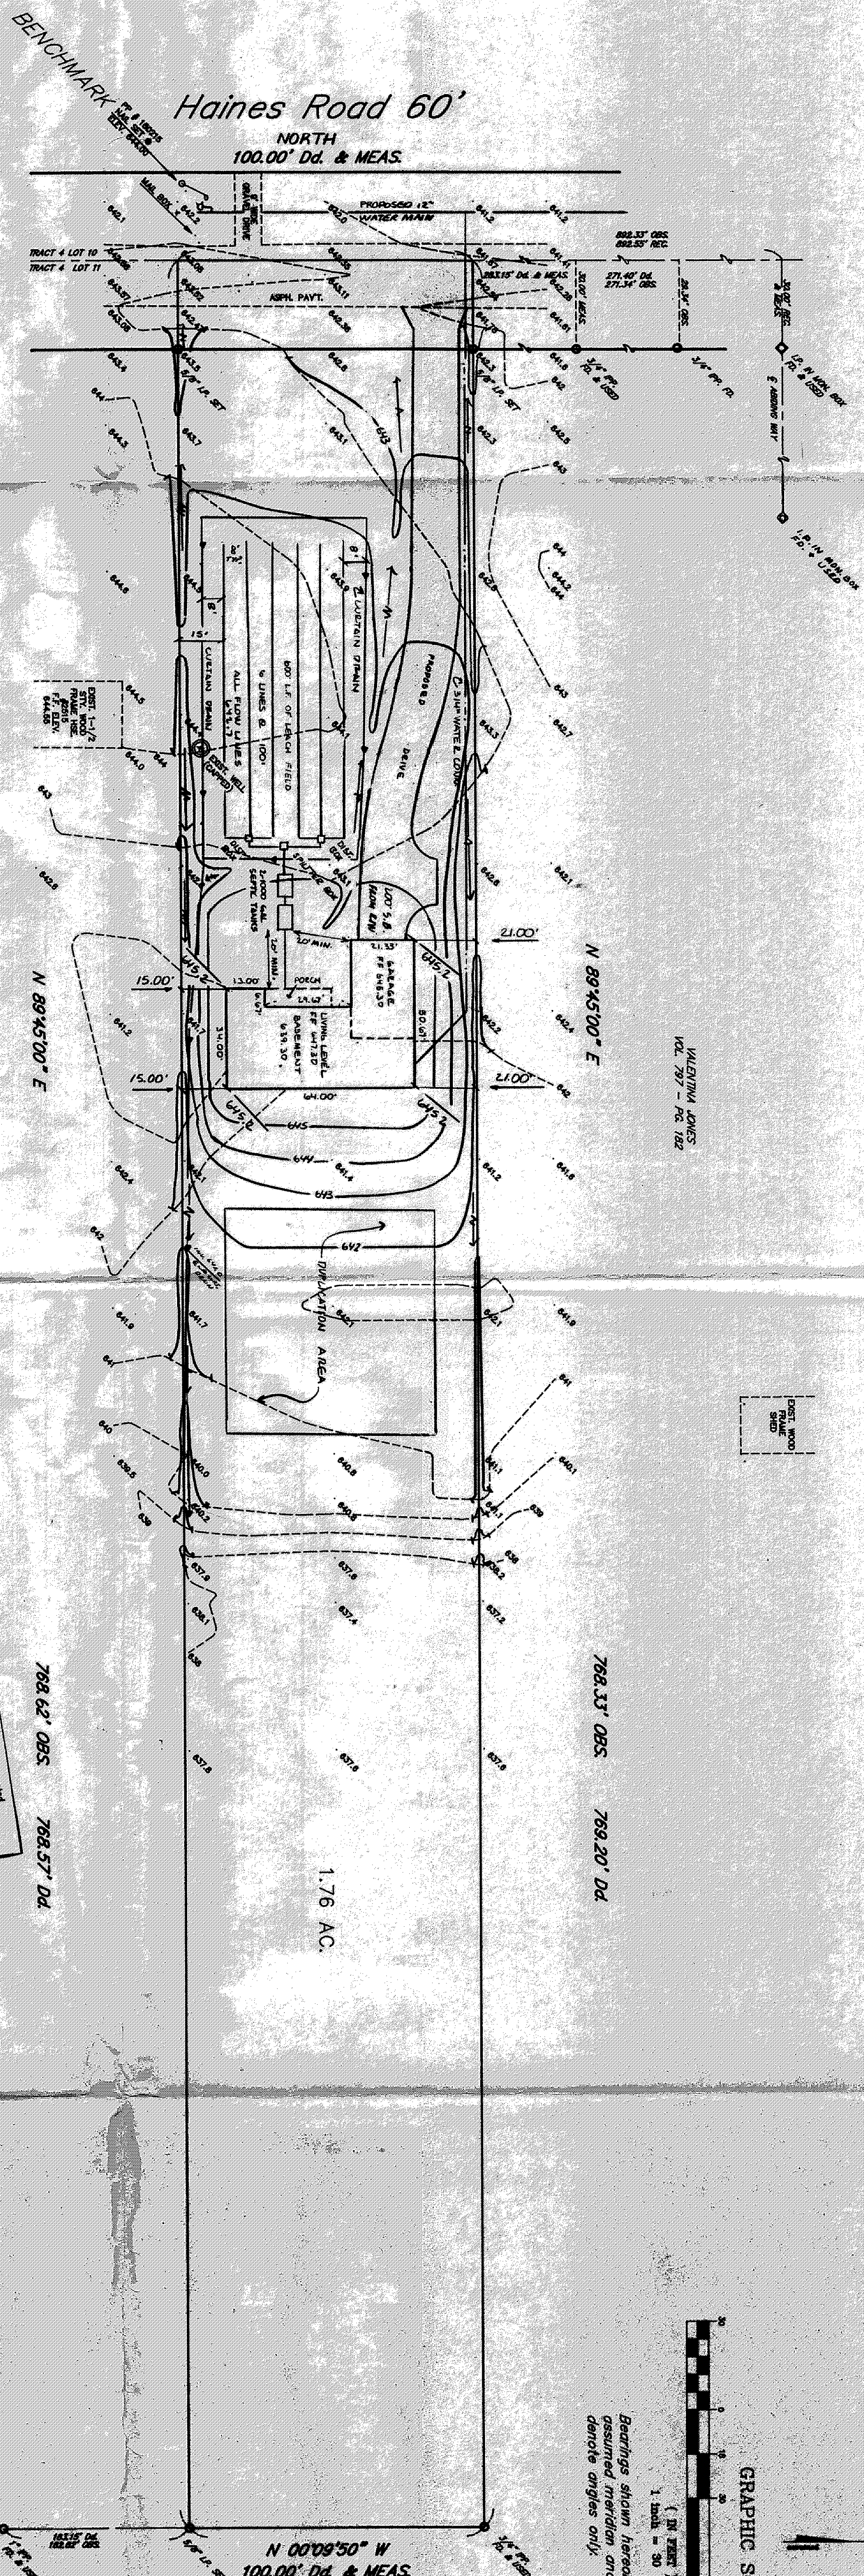
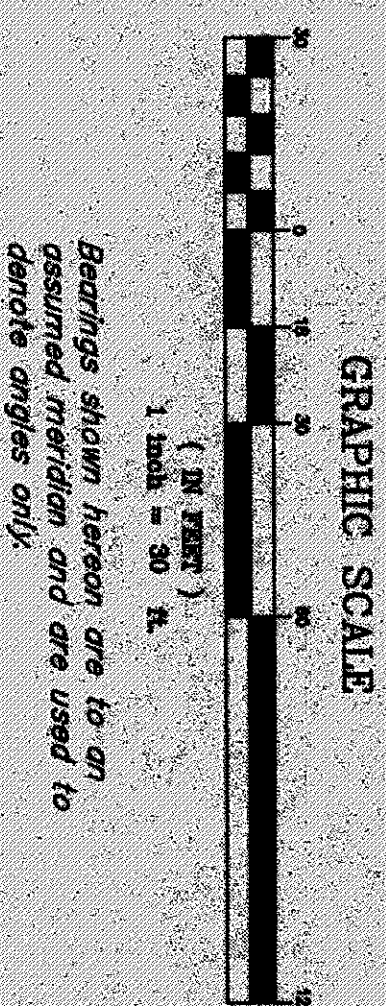


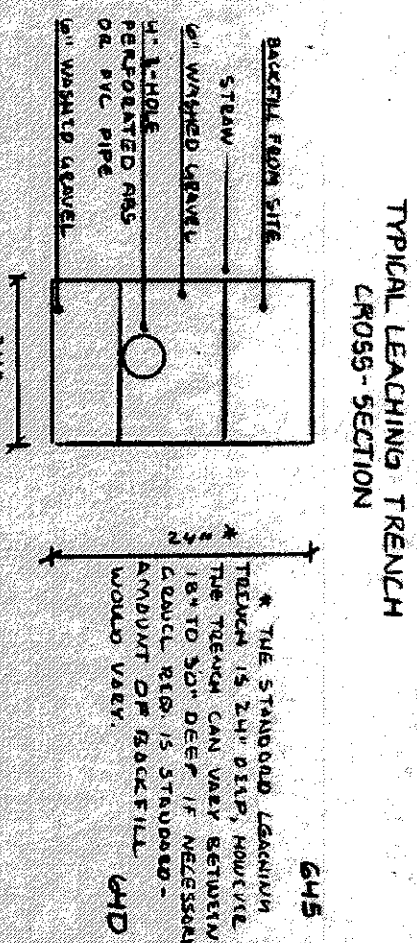

1. To be brought to finished grade
2. Septic tank manhole covers
3. Septic tank cover
4. Distribution box cover
5. No other drains or downspouts
6. To be discharged into septic tanks
7. All water to be discharged into
septic tanks


HYDRAULIC PROFILE

SCALE: HORIZ. 1" = 30'
VERT. 1" = 5'

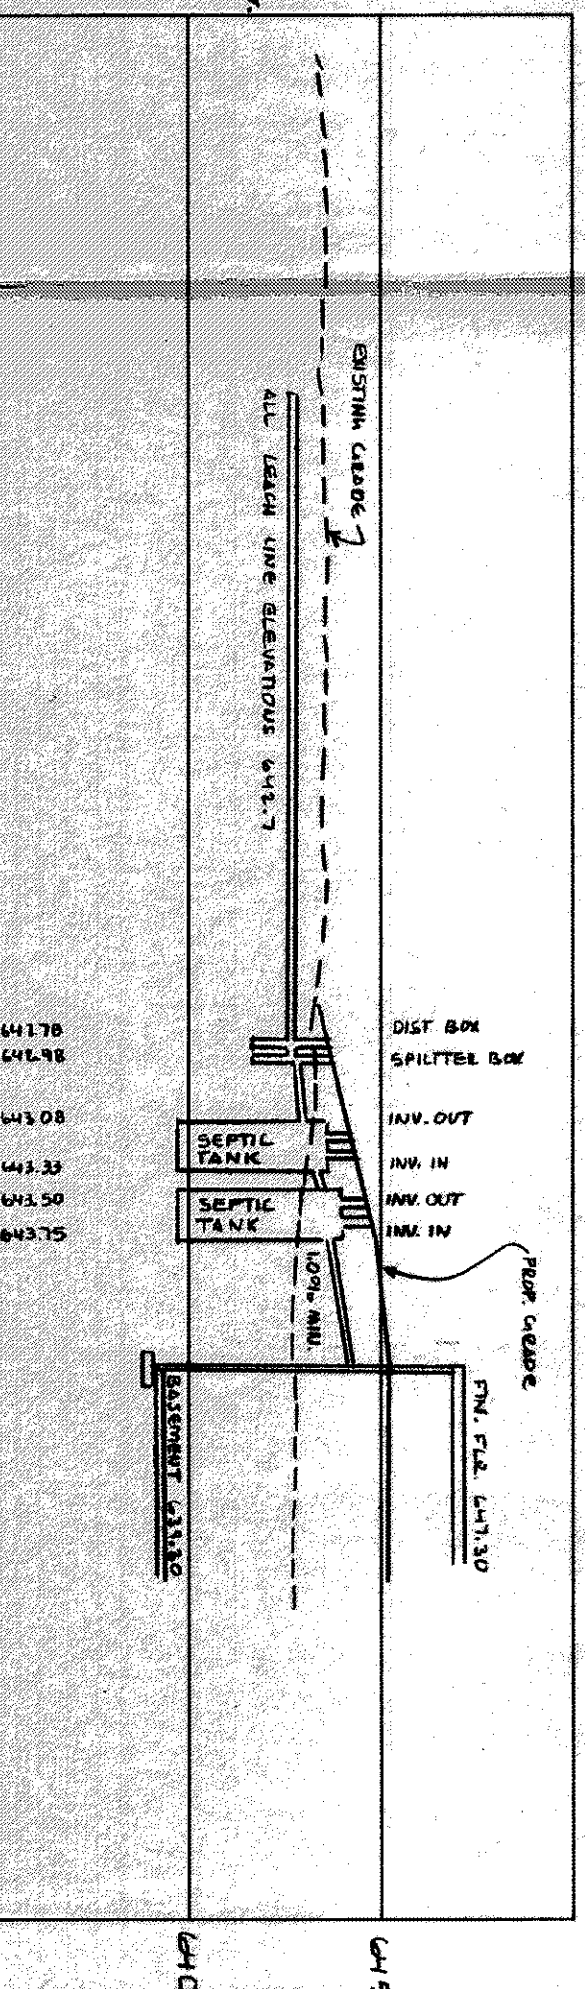

SEWAGE SPECIAL PERMIT MUST BE OBTAINED BY A LAKE COUNTY LICENSED INSTALLER BEFORE INSTALLATION IS STARTED.

Reviewed and Accepted
LAKE COUNTY GENERAL HEALTH DISTRICT
JOEL LUCH, R. S. M. P. H.
Health Commissioner
Date 4/10/90

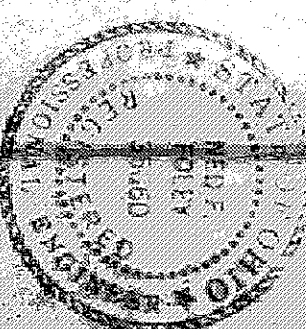

DESIGN CERTIFICATION
THIS PLAN WAS PREPARED BY ME, AND IS CORRECT TO THE BEST OF MY KNOWLEDGE AND BELIEF.
NAME: W. Moser TITLE: P.E.


TOPOGRAPHIC CERTIFICATION
I, THE UNDERSIGNED HEREBY CERTIFY THAT THE TOPOGRAPHY SHOWN HEREON, INDICATED BY ONE FOOT CONTOURS AND ELEVATIONS, REPRESENTS AN ACTUAL FIELD TOPOGRAPHIC SURVEY MADE BY ME ON THE 22 DAY OF MARCH, 1990 AND THAT THE ELEVATIONS WERE TAKEN AT APPROPRIATE INTERVALS AND THAT AS OF THAT DATE THEY EXISTED AS INDICATED HEREON.

WILFORD MOSER OHIO PROFESSIONAL SURVEYOR #6832

SURVEY CERTIFICATION

THIS PLAT AND THE SURVEY IT REPRESENTS WAS MADE FROM AN ACTUAL FIELD SURVEY MADE UNDER MY DIRECT SUPERVISION AND IS CORRECT TO THE BEST OF MY KNOWLEDGE. DISTANCES ARE EXPRESSED IN FEET AND DECIMAL PARTS THEREOF. MONUMENTS WERE SET OR FOUND AS INDICATED HEREON.

WILFORD MOSER OHIO PROFESSIONAL SURVEYOR #6832

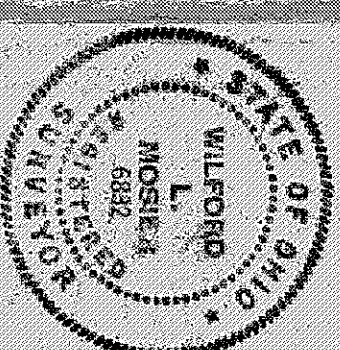

Grading Plan Approved
as shown and/or noted
THOMAS F. GILLES, P.E.
Lake County Engineer
Date 4/10/90

LEGEND:
1/2\"/>

REV. NO.	DATE	BY	CHK'D

LDC, Inc. d.b.a.



LAND DESIGN consultants
Civil Engineers and Surveyors

PART OF LOT No. 11, TRACT No. 4
ORIGINAL MADISON TOWNSHIP

DATE: MARCH 1990
SCALE: HOR. 1" = 30'
VERT. 1" = 5'

SITE PLAN & BOUNDARY SURVEY
PREPARED FOR:

SHEET 1 OF 1
CONTRACT NO.