
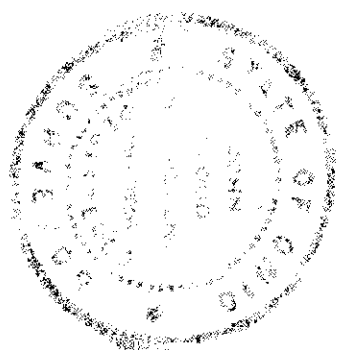


NORTH

CURVE DATA
① $\Delta = 29^{\circ}07'23''$
 $A = 51.96'$
 $L = 51.96'$
 $N. 87^{\circ}08'37'' E.$

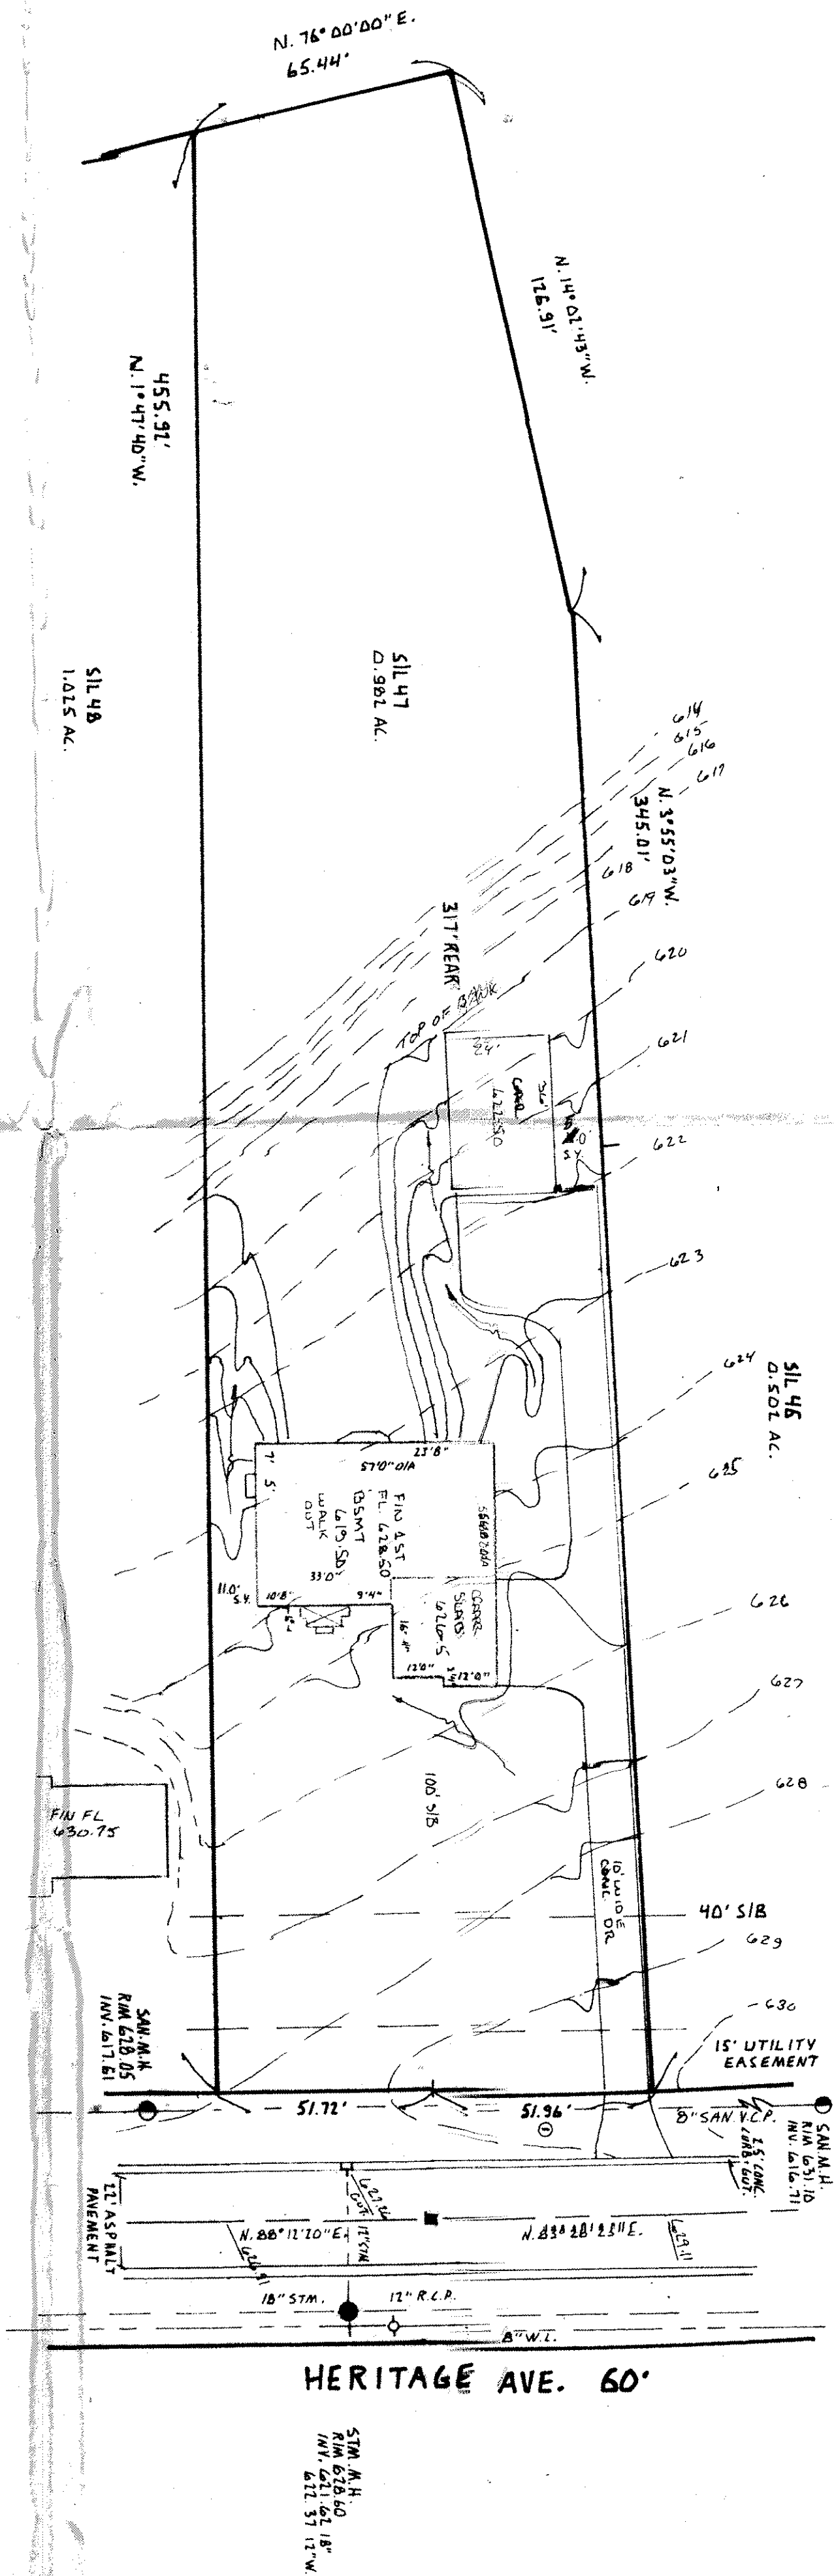

ROOF DRAINS
SHALL DISCHARGE
TO SPLASH BLOCK APPROVED

BEING SUBLOT 47 IN THE HERITAGE HILLS SUBDIVISION
TOWNSHIP OF MADISON - COUNTY OF LAKE - STATE OF OHIO.
JUL 1 1994

SITE PLAN FOR: HOMES BY SIMMONS

SCALE: 1" = 30'	APPROVED BY	DRAWN BY: DTS
DATE: JULY-94		
DRAWING NUMBER 94-1785		