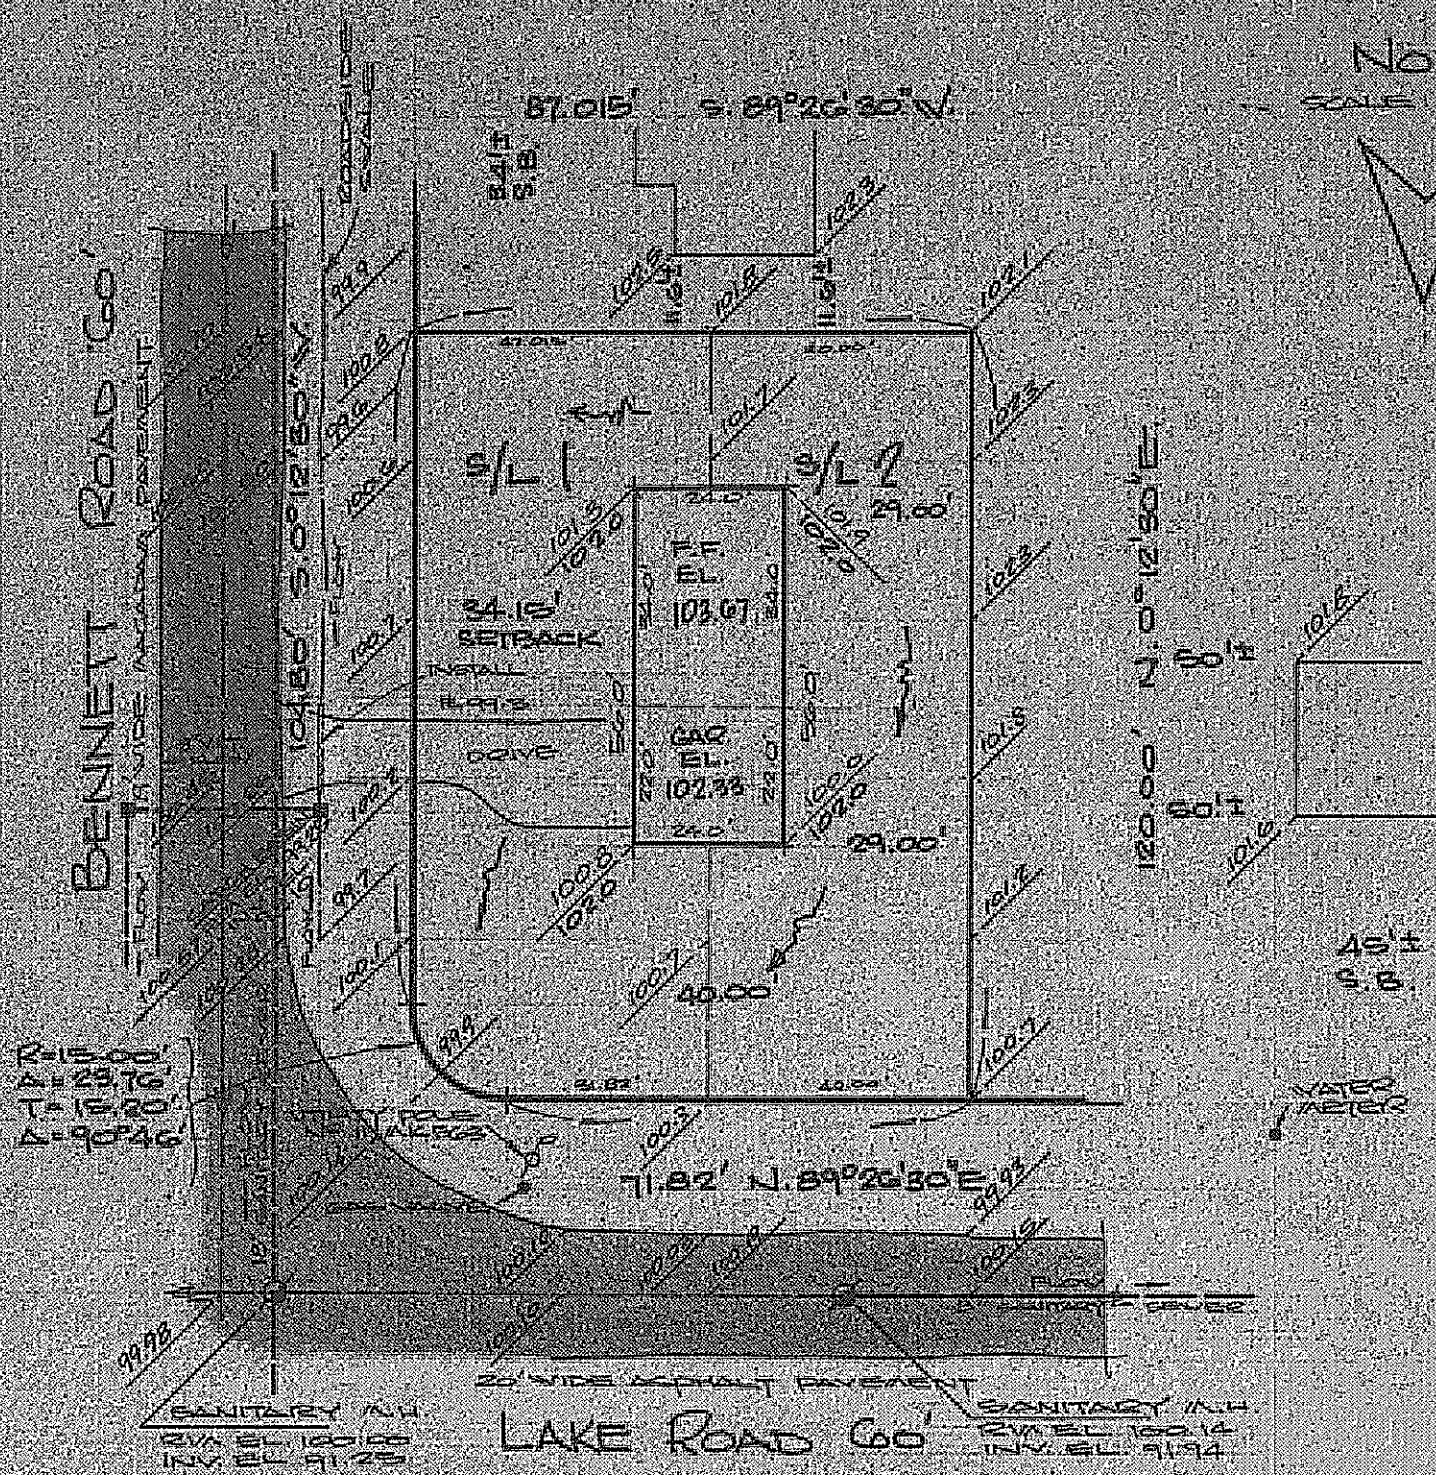


APPROVED
MADISON TWP ZONING
Permit: 8293
Zoning Inspector: [Signature]

Grading Plan Approved
as shown and/or noted
THOMAS P. GILLES, P.E.
Lake County Engineer

By: J.W.K. Date: 15 June 73

SITE PLAN

MADISON TOWNSHIP LAKE COUNTY, OHIO

For JAMES SCOTT CLIENT OWNER

ADDRESS	STREET	CITY	ZIP
MADISON BEACH ESTATES	LAKE ROAD		
SUBDIVISION NO. 3-44	LOT 1	TRACT	
SUBJECT NO. 91172	VOLUME	PAGE	
	BEAR PARCEL NO.	STREET	

LEGEND

SANITARY MANHOLE	---	WATER VALVE (GAS)	---
STORM MANHOLE	---	WATER METER (GAS)	---
INLET OR CATCH BASIN	---	AS BUILT ELEVATION	---
HYDRANT	---	INDICATES DIRECTION OF SURFACE DRAINAGE	---
EXISTING CONTOURS	---		
PROPOSED CONTOURS	---		
EXIST. ELEV. 100.0			
100.0 PROP. ELEV.			

REMARKS

ALL BOUNDARY DATA SHOWN WAS OBTAINED FROM (DEEDS RECORDED SUBDIVISION PLAT OR OTHER PUBLIC RECORDS)

DESIGN CERTIFICATION

THIS PLAN WAS PREPARED BY ME, AND IS CORRECT TO THE BEST OF MY KNOWLEDGE AND BELIEF
Richard J. Blak PS. No. 244
NAME SURVEYOR REGISTRATION NO.

CHECK LIST

DIMENSIONS	WATER MAIN SIZE LOCATION
BEARINGS	SAN SEWER SIZE % GR LOC
TIE TO NEAREST STREET	SAN MH CAST ELEV INVELEV
SUBLOT NO. PARCEL NO.	SAN CONN SIZE LOC DEPTH
SURROUNDING OWNERS	STORM SEWER SIZE % GR LOC
BLDG DIMENSIONS FIN GR	STORM MH CAST ELEV INVELEV
BLDG TIES FLR GRADES	PAVT TYPE GRADE CURBS
APPROX TYPE WIDTH THICKNESS	GAS LINE LOC SIZE PRESSURE
SIDEWALK TYPE WIDTH THICKNESS	SEPTIC TANK SIZE LOC
CULVERT TYPE DIA LENGTH	WELL LOCATION

REVISIONS			PLAN PREPARED BY		
NO	DATE	BY	DEBEVEC SALO & ASSOC, INC		
1			NAME		
2			130 EAST JACKSON ST, PAINESVILLE		
3			ADDRESS		
4			DRAWN BY AG	SCALE 1"=30'	PHONE NO
5			CHK'D [Signature]	DATE 5/2/73	DRAWING NO
			CREW CHIEF	APP'D	3903-142

"AS BUILT" CERTIFICATION

I HEREBY CERTIFY THAT THE CIRCLED GRADES ARE EXISTING FINISH GRADES CHECKED IN FIELD ON 15 BY SURVEYING AND ARE CORRECT TO THE BEST OF MY KNOWLEDGE AND BELIEF

REGISTERED SURVEYOR REG NO.