


Grading Plan Approved
as shown and/or noted
THOMAS P. GILLES, P.E.
Lake County Engineer

By TJG

Date 2 Jan 78

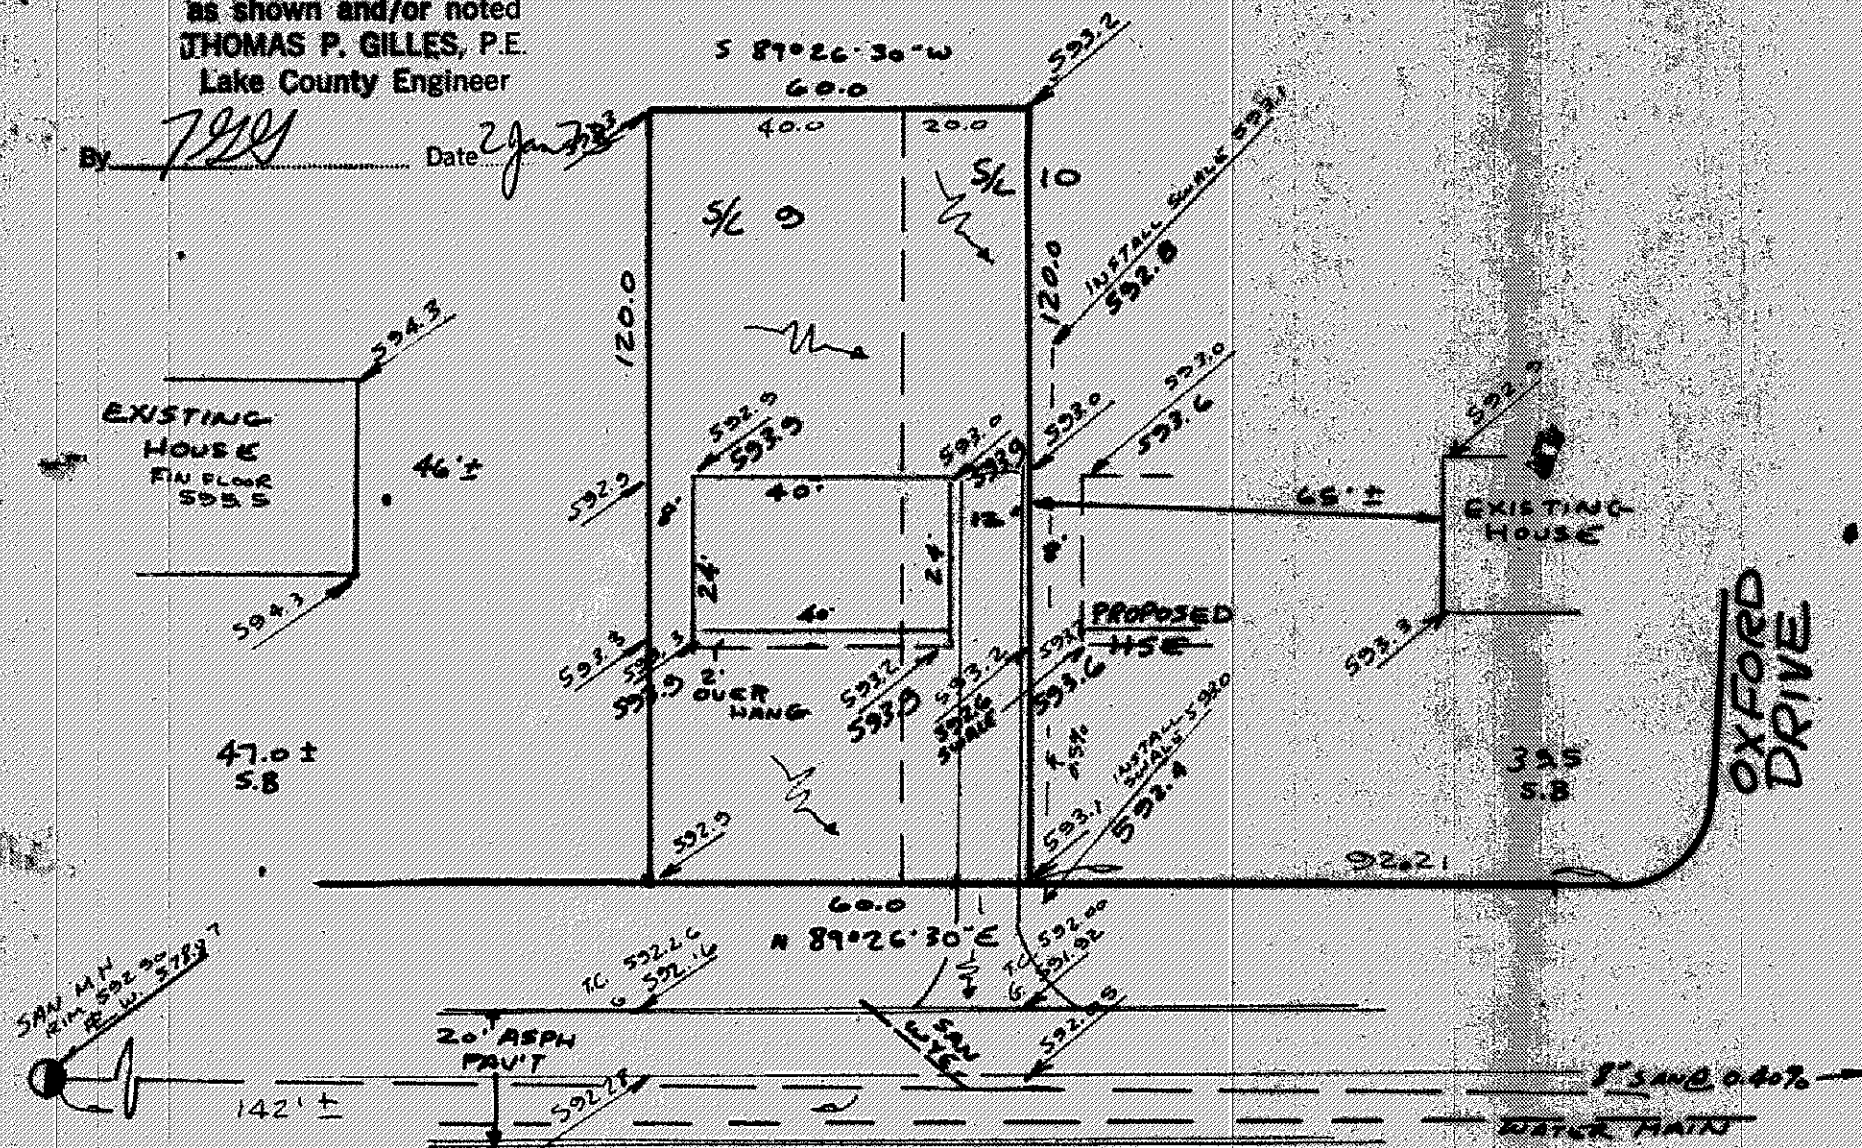

APPROVED
MADISON TWP. ZONING
Permit: 8579
Zoning Inspector: OKD

"AS BUILT" CERTIFICATION

I, HEREBY CERTIFY THAT THE CIRCLED GRADES ARE EXISTING FINISH
GRADES CHECKED IN FIELD ON 19 BY BY
SURVEYING AND ARE CORRECT TO THE BEST OF MY KNOWLEDGE AND BELIEF

REGISTERED SURVEYOR

NO.

SITE PLAN

MADISON LAKE COUNTY, OHIO
TOWNSHIP

for: RYAN HOMES INC.
CLIENT OWNER

ADDRESS	STREET	CITY	ZIP
MADISON BEACH			
RECORD SUBDIVISION		LOT	TRACT
VOLUME <u>5 1/2 10</u>	PAGE <u>LAKE RD</u>	VOLUME	PAGE
SUBLOT NO.	STREET	PERM. PARCEL #	STREET

LEGEND

SANITARY MANHOLE	WATER VALVE (GAS)
STORM MANHOLE	WATER METER (GAS)
INLET OR CATCH BASIN	AS BUILT ELEVATION
HYDRANT	DIRECTION OF SURFACE DRAINAGE
EXISTING CONTOURS	
PROPOSED CONTOURS	
EXIST. ELEV. <u>100.0</u>	
100.0-PROP. ELEV.	

REMARKS

ALL BOUNDARY DATA SHOWN WAS OBTAINED FROM (DEEDS, RECORDED
SUBDIVISION PLAT, OR OTHER PUBLIC RECORDS)

DESIGN CERTIFICATION

THIS PLAT WAS PREPARED BY ME, AND IS CORRECT
TO THE BEST OF MY KNOWLEDGE AND BELIEF

NAME Richard J. Debevec SURVEYOR REGISTRATION NO. PS#5244

CHECK LIST

DIMENSIONS	WATER MAIN SIZE LOCATION
BEARINGS	SAN SEWER SIZE % GR LOC.
TIE TO NEAREST STREET	SAN MH CAST ELEV INV ELEV.
SUBLOT NO. PARCEL NO.	SAN CONN SIZE LOC DEPTH
SURROUNDING OWNERS	STORM SEWER SIZE % GR LOC.
BLDG DIMENSIONS FIN GR	STORM MH CAST ELEV INV ELEV.
BLDG TIES FLR GRADES	PAVT TYPE GRADE CURBS
APRON TYPE WIDTH THICKNESS	GAS LINE LOC SIZE PRESSURE
SIDEWALK TYPE WIDTH THICKNESS	SEPTIC TANK SIZE LOC.
CULVERT TYPE DIA LENGTH	WELL LOCATION

REVISIONS			PLAN PREPARED BY:	
NO	DATE	BY	DEBEVEC, SALO & ASSOC, INC.	NAME
1			CIVIL ENGINEERS - SURVEYORS	130 E. JACKSON ST. PAINESVILLE, O.
2				ADDRESS
3			DRAWN BY <u>RJB</u>	SCALE <u>1"=30'</u>
4			CHKD <u>OKD</u>	DATE <u>AUG 27</u>
5			CREW CHIEF <u>OKD</u>	PHONE <u>3528-9</u>