


The location of utilities are drawn using a combination of field measurements and record information. The location of buried lines are approximate & I cannot guarantee their actual locations.

Dimensions shown on this plan are expressed in feet and decimal parts thereof, all of which I declare to be correct to the best of my knowledge and belief. Bearings are to an Assumed Meridian & are used to Denote Angles Only.

Richard A. Thompson P.S. 6-15-95


Richard A. Thompson Jr. P.S. #7388

 


Scale 1"=30'

For use Filelock
S/L 13 Eugenia Estates
Madison Twp., Ohio
Vol. L Pg. 45

Site Plan

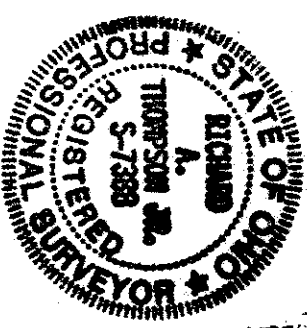

- = 5/8" Iron Pin Set
- 2 Working Days Before you dig Call Toll Free 1-800-362-2764 Ohio Utilities Protection Service.

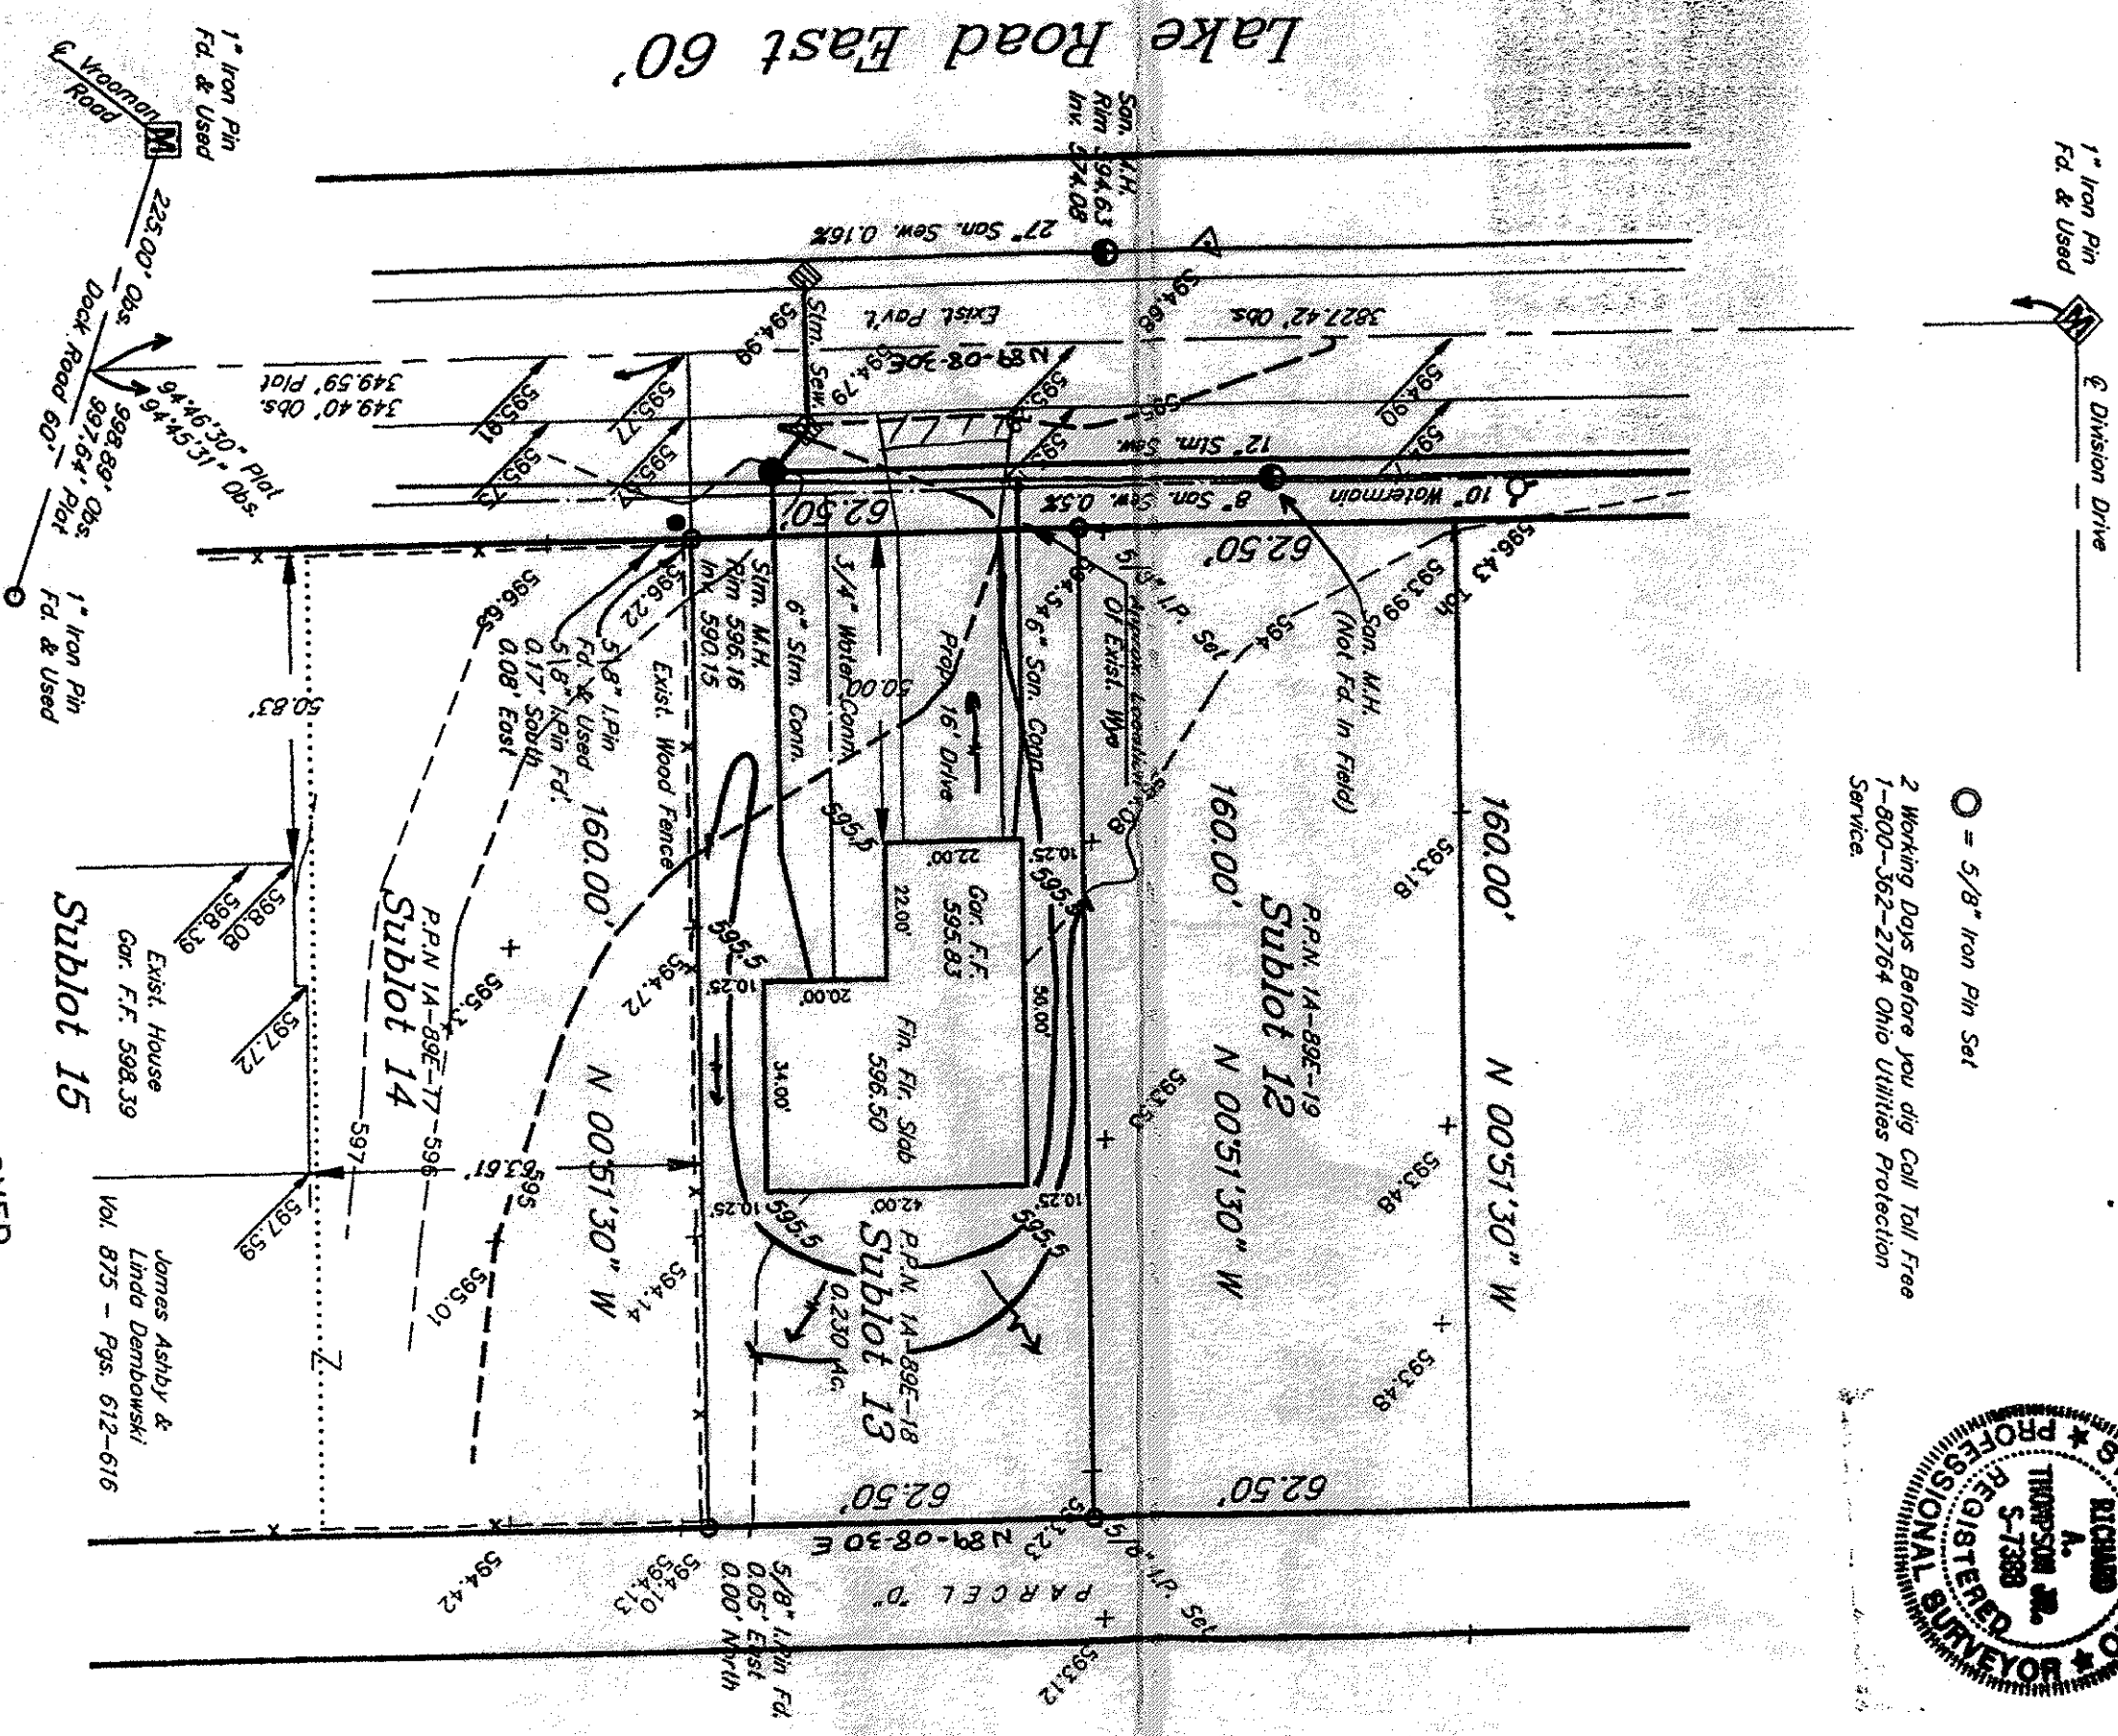

Grading Plan Approved
for Setdown and/or Tied
THOMAS P. GILLES, P.E.
LAWSON COUNTY ENGINEER

APPROVED
MADISON TOWNSHIP ZONING
SHALL DISCHARGE
TO SPLASH BLOCKS JUN 27 1995

BENCHMARK: Top of Hydrant
At The N.W. Intersection
of Dock Rd. & Lake East
Rd. Elev. = 598.95

PERMIT # *14080*
ZONING INSPECTOR *JA*

634 62875
3' MINIMUM ASPHALT APRON