
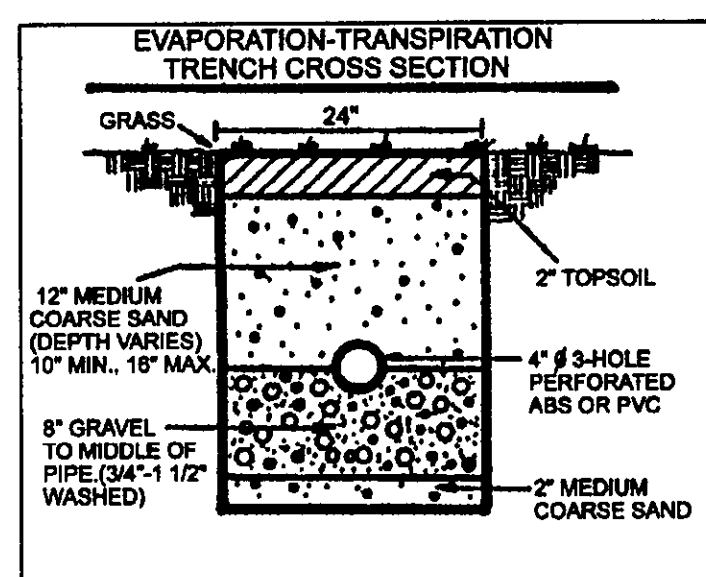


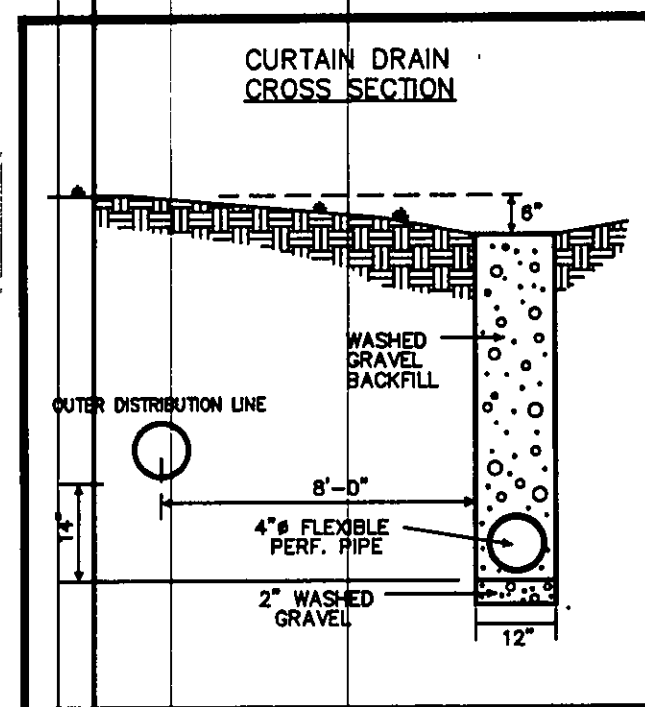

DAVID S. WINTERS
DOC.-980015794
1A-49-3

MICHAEL A. FARNARA, SR
DOC.-200038332
1A-49-39
5.3347 ACRES


APPROVED
MADISON TOWNSHIP ZONING
DATE 8/10/02
BY MIC 2/10/05

SVAGERKO
DOC.-980036108
1A-49-4

REVIEWED AND ACCEPTED
LAKE COUNTY GENERAL
HEALTH DISTRICT
DATE 7-26-02 BY
Dwight B. Novis, R.S.
SEWAGE DISPOSAL PERMIT MUST BE
OBTAINED BY A LAKE COUNTY LICENSED
INSTALLER BEFORE INSTALLATION IS
STARTED

SCOTTIE & BILLIE WILLIS
DOC.-960034185
1A-49-2

EX. HOUSE
ELEV.-177.06

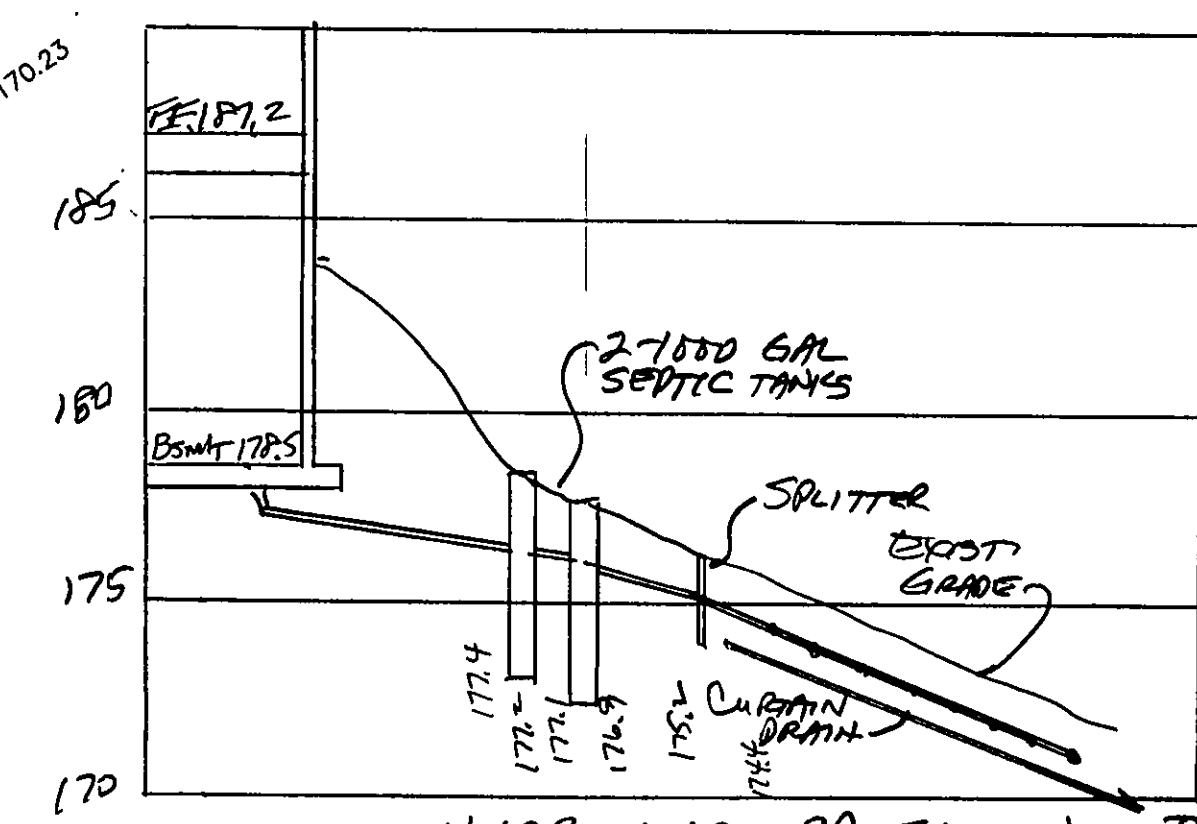

HYDRAULIC PROFILE
170'-0" TO 185'-0" VERT. 1"=5'

"I, the undersigned hereby certify that this topography indicated by 6", 1", or 2" contours, and elevations shown hereon represent an actual field survey made by me on the 15th day of JULY, 2002 and that the elevations were taken at appropriate intervals and that as of that date they existed as indicated hereon."


Name Harry Jones Reg. No. 62392

TBM 1 PIPE
ELEV.-200.00

Grading Plan Approved
as shown and/or noted
JAMES R. GILLS, P.E.
Lake County Engineer

By 6/14 Date 6/8/02

EXISTING UTILITIES NOTE:
THE SIZE AND LOCATION, BOTH HORIZONTAL AND VERTICAL
OF THE UNDERGROUND UTILITIES SHOWN HEREON, HAVE BEEN
OBTAINED BY A SEARCH OF AVAILABLE RECORDS.
VERIFICATION BY FIELD OBSERVATION HAS BEEN CONDUCTED
WHERE PRACTICAL, HOWEVER, BABCOCK, JONES AND ASSOCIATES
INC. DOES NOT GUARANTEE THE COMPLETENESS NOR ACCURACY
THEREOF.

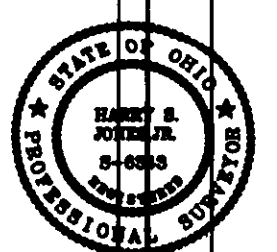

ROSS ROAD

REV. NO.	DESCRIPTION	DATE	BY	CHK'D

bj BABCOCK, JONES AND ASSOCIATES, INC
CIVIL ENGINEERS - SURVEYORS - LAND PLANNERS
PAINESVILLE OHIO 44077

DATE 7/17/02
DESIGN BY HJ
DRAWN BY NS
APPROVED BY HJ

SITE PLAN
FOR
CEDARCRAFT HOMES
MADISON TOWNSHIP LAKE COUNTY STATE OF OHIO

SCALE 1"=30'
JOB NO. 02-160
SHEET 1 OF 1