

STUART AND SHERY
MCINTOSH
VOL. 721 PG. 77

BENCHMARK
PK IN 12 MAPLE TREE
ELEV. 995.87

N. 87° 56' 36" W.

820.62'

STANLEY AND JEANNE
FOLE
VOL. 829 PG. 291

SCALE: 1"=50'

N. 87° 56' 36" W.

580.80'

61.46'
N. 2° 30' 20" E. 60'

S. 87° 56' 36" E.

877.36'

MICHAEL AND DIANA
TEDELE
VOL. 852 PG. 1174

EXIST. ELEV.
PROF. ELEV.

FREDERICK AND LINDA
ROBARE
VOL. 889 PG. 1282

S. 2° 29' 52" W.

711.48'

500.00'

N. 2° 30' 20" E.

ARTHUR E. SCOTT
VOL. 109 PG. 1289


S. 87° 56' 36" E.

503.96'


DAVID AND HELENA
LEWIS
VOL. 744 PG. 435

PHYLLIS PRINCE
VOL. 103 PG. 854
VOL. 900 PG. 941


KERRY KROTZ
VOL. 25 PG. 854

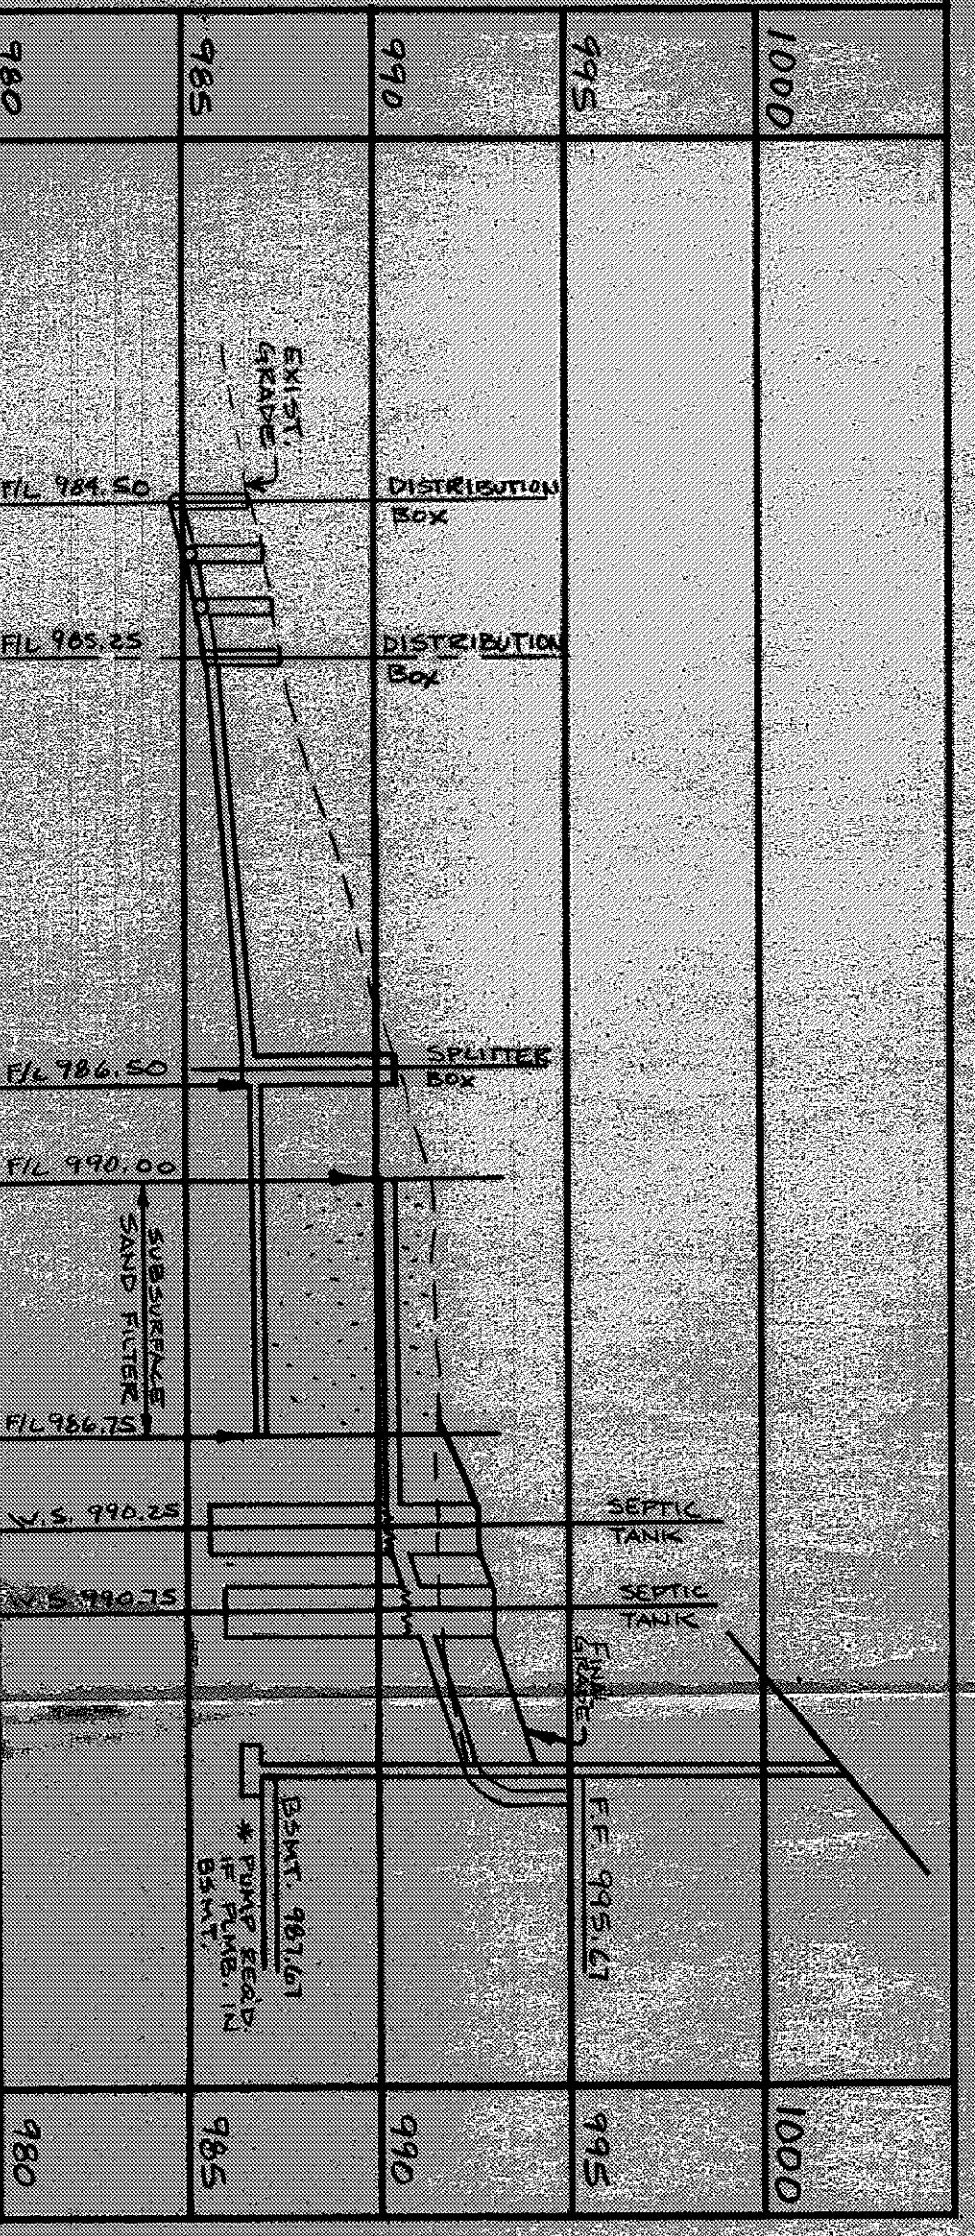

EVAP-TRANSPIRATION TRENCH DETAIL
NO SCALE

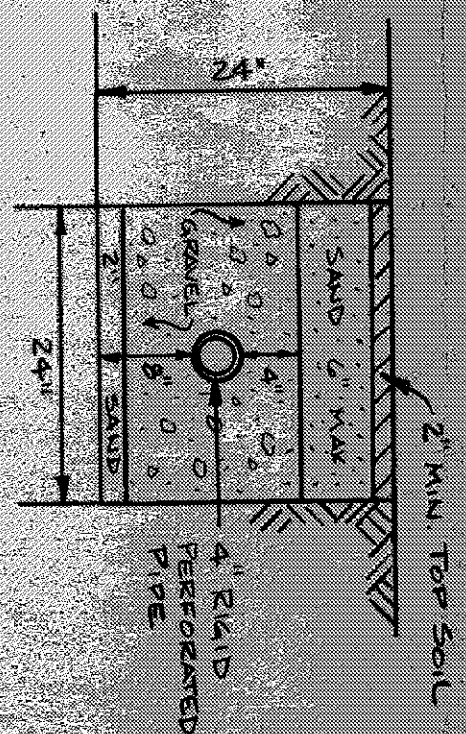

GRAVEL DEAN TRENCH DETAIL
NO SCALE

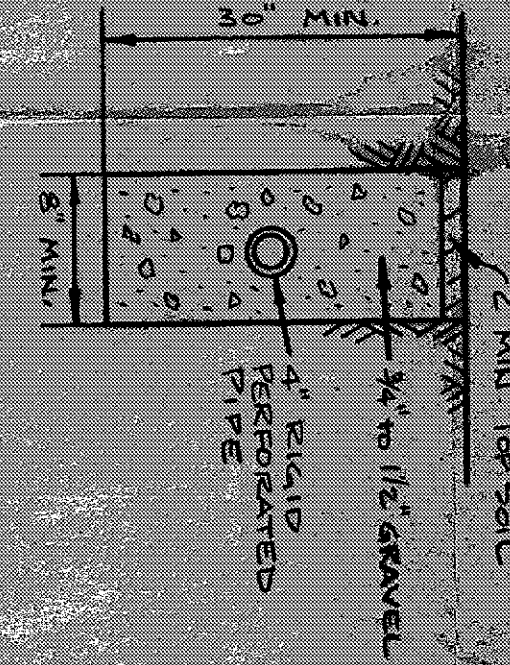

HYDRAULIC PROFILE
SCALE: 1\"/>

MADISON - CHARDON ROAD (S.R. 528)

REV. NO.	REVISIONS	DATE	BY
01	REVISED SIZE OF HOUSE	3/12/87	CH

COLPETZER · WOODS
CONSULTANTS, INC.

DATE: 4-3-88
SCALE: HOR. 1\"/>

SITE PLAN
JUDY FOR BEVAN

SHEET 1 OF 1
CONTRACT NO.