


DESIGN CERTIFICATION
THIS PLAT WAS PREPARED BY ME,
AND IS CORRECT TO THE BEST OF
MY KNOWLEDGE AND BELIEF.
REG. SURVEYOR NO. 5244

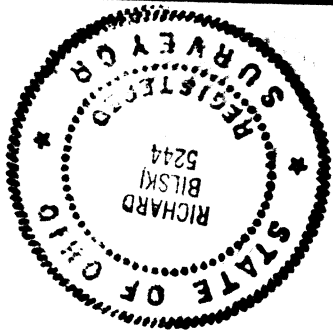

AS BUILT CERTIFICATION
I HEREBY CERTIFY THAT THE CIRCLED GRADES
ARE EXISTING FINISH GRADES CHECKED IN THE
FIELD ON _____
SURVEY IS CORRECT TO THE BEST OF MY
KNOWLEDGE AND BELIEF.
REG. SURVEYOR NO. _____

CT COLPETZER-THOMAS, INC.
AN ENGINEERING GROUP
WILLOUGHBY • MENTOR • NORTH CANTON • STEUBENVILLE • LORAIN

DATE 10/6/87
SCALE 1" = 40'
DRAWN BY JTB
CHKD BY
JOB NO. 87-XXY
PG



SITE PLAN for
AIRCRAFT HOMES
MADISON TWP - LAKE
COUNTY ~ OHIO

APPROVED
MADISON TWP. ZONING
Permit 12179
Zoning Inspector

315.00'
N 1° 04' 30" W
315.00'
N 1° 04' 30" W

0.615

600'
N 88° 55' 30" E 85.00'

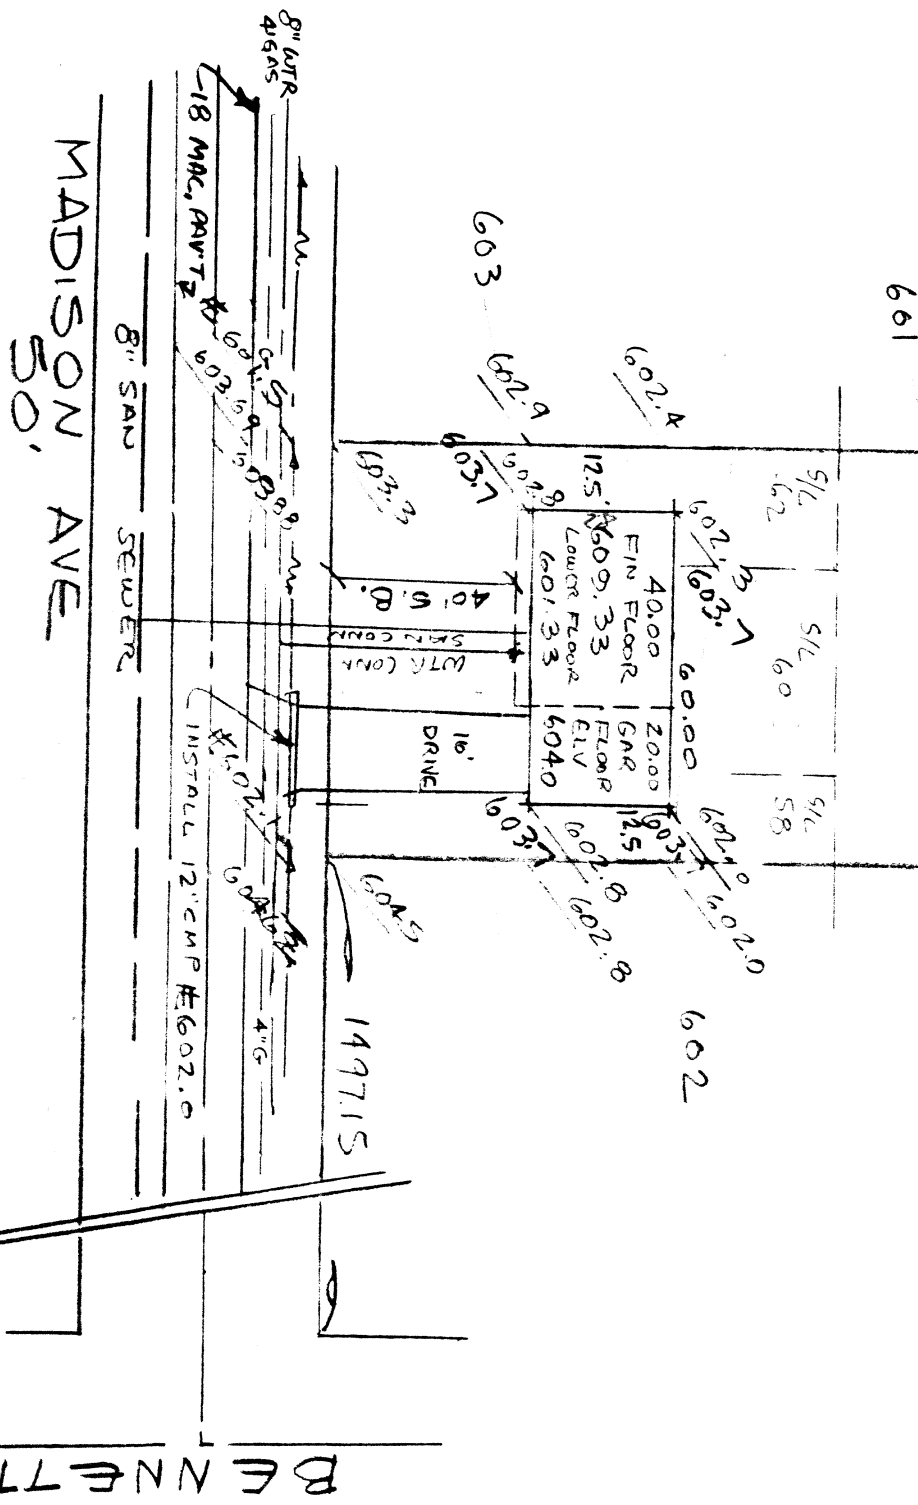 

By *[Signature]*
Lake County Engineer
THOMAS P. COLPETZER, P.E.
as shown and/or noted
Existing plan approved
10-1-87

Madison Township
RECEIVED OCT 9 1987