


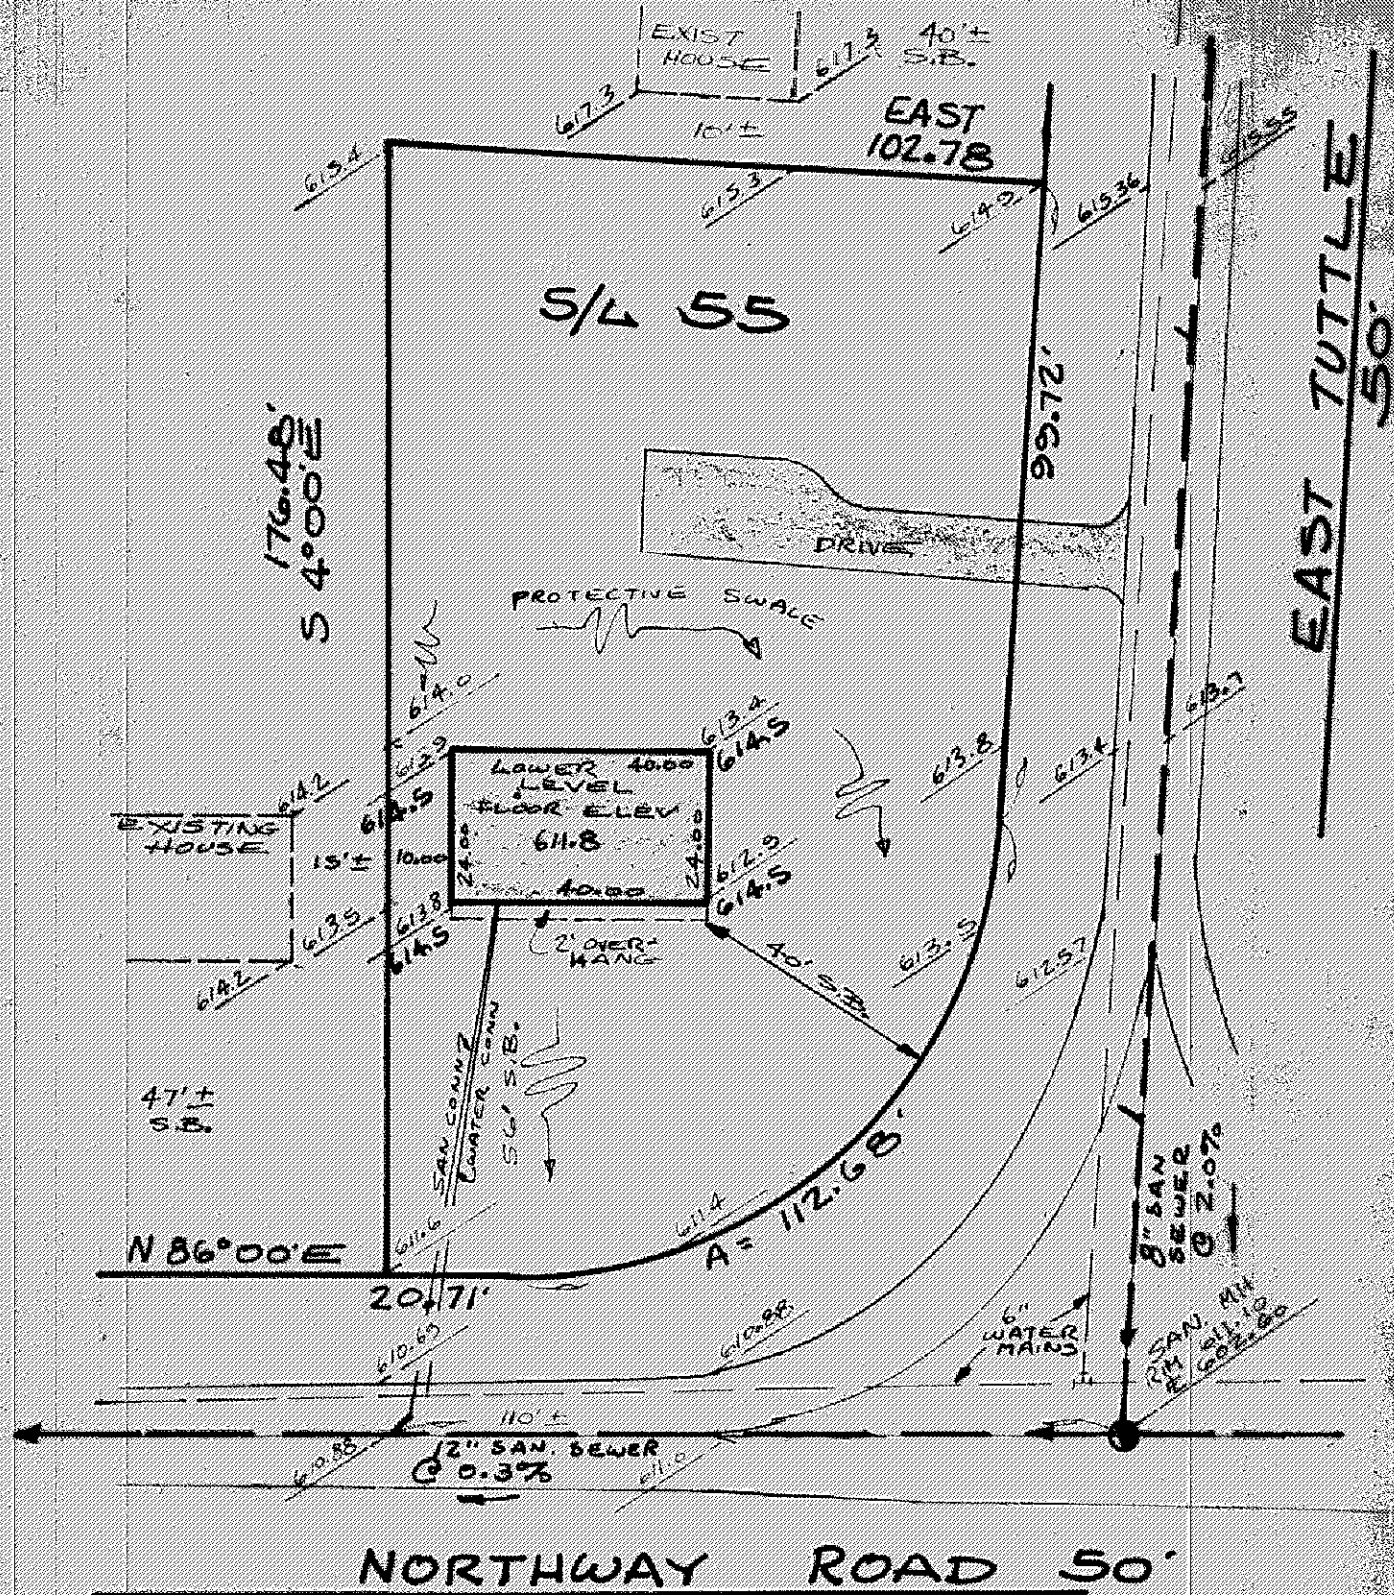

APPROVED
MADISON TWP. ZONING

Permit: 9303
Zoning Inspector: R. [Signature]

Grading Plan Approved
as shown and/or noted
THOMAS P. GILLES, P.E.
Lake County Engineer

JWK Date 4-23-75

"AS BUILT" CERTIFICATION
I, HEREBY CERTIFY THAT THE CIRCLED GRADES ARE EXISTING FINISH
GRADES CHECKED IN FIELD ON 19 BY
SURVEYING AND ARE CORRECT TO THE BEST OF MY KNOWLEDGE AND BELIEF.

REGISTERED SURVEYOR

REG. NO.

SITE PLAN

MADISON LAKE COUNTY, OHIO
TOWNSHIP

for: ARTCRAFT HOMES INC
CLIENT OWNER

ADDRESS STREET CITY ZIP

NORTHERN LIGHTS	LOT	TRACT
SUBDIVISION G.B. NAME	VOLUME	PAGE
55 VOL. PG. NORTHWAY	PERM. PARCEL NO.	STREET
SUBLOT NO. STREET		

LEGEND

SANITARY MANHOLE	---	WATER VALVE (GAS)
STORM MANHOLE	---	WATER METER (GAS)
INLET OR CATCH BASIN	---	AS BUILT ELEVATION
HYDRANT	---	INDICATES DIRECTION OF SURFACE DRAINAGE
EXISTING CONTOURS	---	
PROPOSED CONTOURS	---	
EXIST. ELEV. 100.0	---	
PROP. ELEV. 100.0	---	

REMARKS

ALL BOUNDARY DATA SHOWN WAS OBTAINED FROM (DEEDS, RECORDED
SUBDIVISION PLAT OR OTHER PUBLIC RECORDS)
LOCATIONS AS SHOWN OF ADJACENT WELLS AND SEPTIC TANKS OBTAINED FROM
LAKE COUNTY HEALTH DEPARTMENT

DESIGN CERTIFICATION

THIS PLAT WAS PREPARED BY ME, AND IS CORRECT
TO THE BEST OF MY KNOWLEDGE AND BELIEF.
NAME SURVEYOR REGISTRATION NO.

CHECK LIST

NO. OF BEDROOMS	WATER MAIN SIZE, LOCATION
DIMENSIONS	SAN. SEWER SIZE & GR. LOC.
BEARINGS	SAN. MH. CAST. ELEV. INV. ELEV.
TIE TO NEAREST STREET	SAN. CONN. SIZE, LOC. DEPTH
SUBLOT NO. PARCEL NO.	STORM SEWER SIZE & GR. LOC.
SURROUNDING OWNERS	STORM MH. CAST. ELEV. INV. ELEV.
BLDG. DIMENSIONS FIN. GR.	PAV'T TYPE GRADE CURBS
BLDG. TIES FL'R. GRADES	GAS LINE LOC. SIZE PRESSURE
APRON TYPE WIDTH THICKNESS	SEPTIC TANK LOCATION & DUPLICATION AREA
SIDEWALK TYPE WIDTH THICKNESS	WELL LOCATION
CULVERT TYPE DIA. LENGTH	ISOLATION RADIUS FROM WELL
ROCK OUTCROPPINGS	

REVISIONS

NO.	DATE	BY
1		
2		
3		
4		
5		

PLAN PREPARED BY:

DEBEVEC-SALO & ASSOCIATES, INC.

130 EAST JACKSON ST. PAINESVILLE, OHIO

DRAWN BY [Signature] SCALE 1"=30' PHONE NO.
CHK'D. DATE APRIL 18 1975 DRAWING NO.
CREW CHIEF APP'D. 4325-55