


N 87° 30' E. 309.76'

PROFILE
NO SCALE

E 125.2'

N 06° 2' N

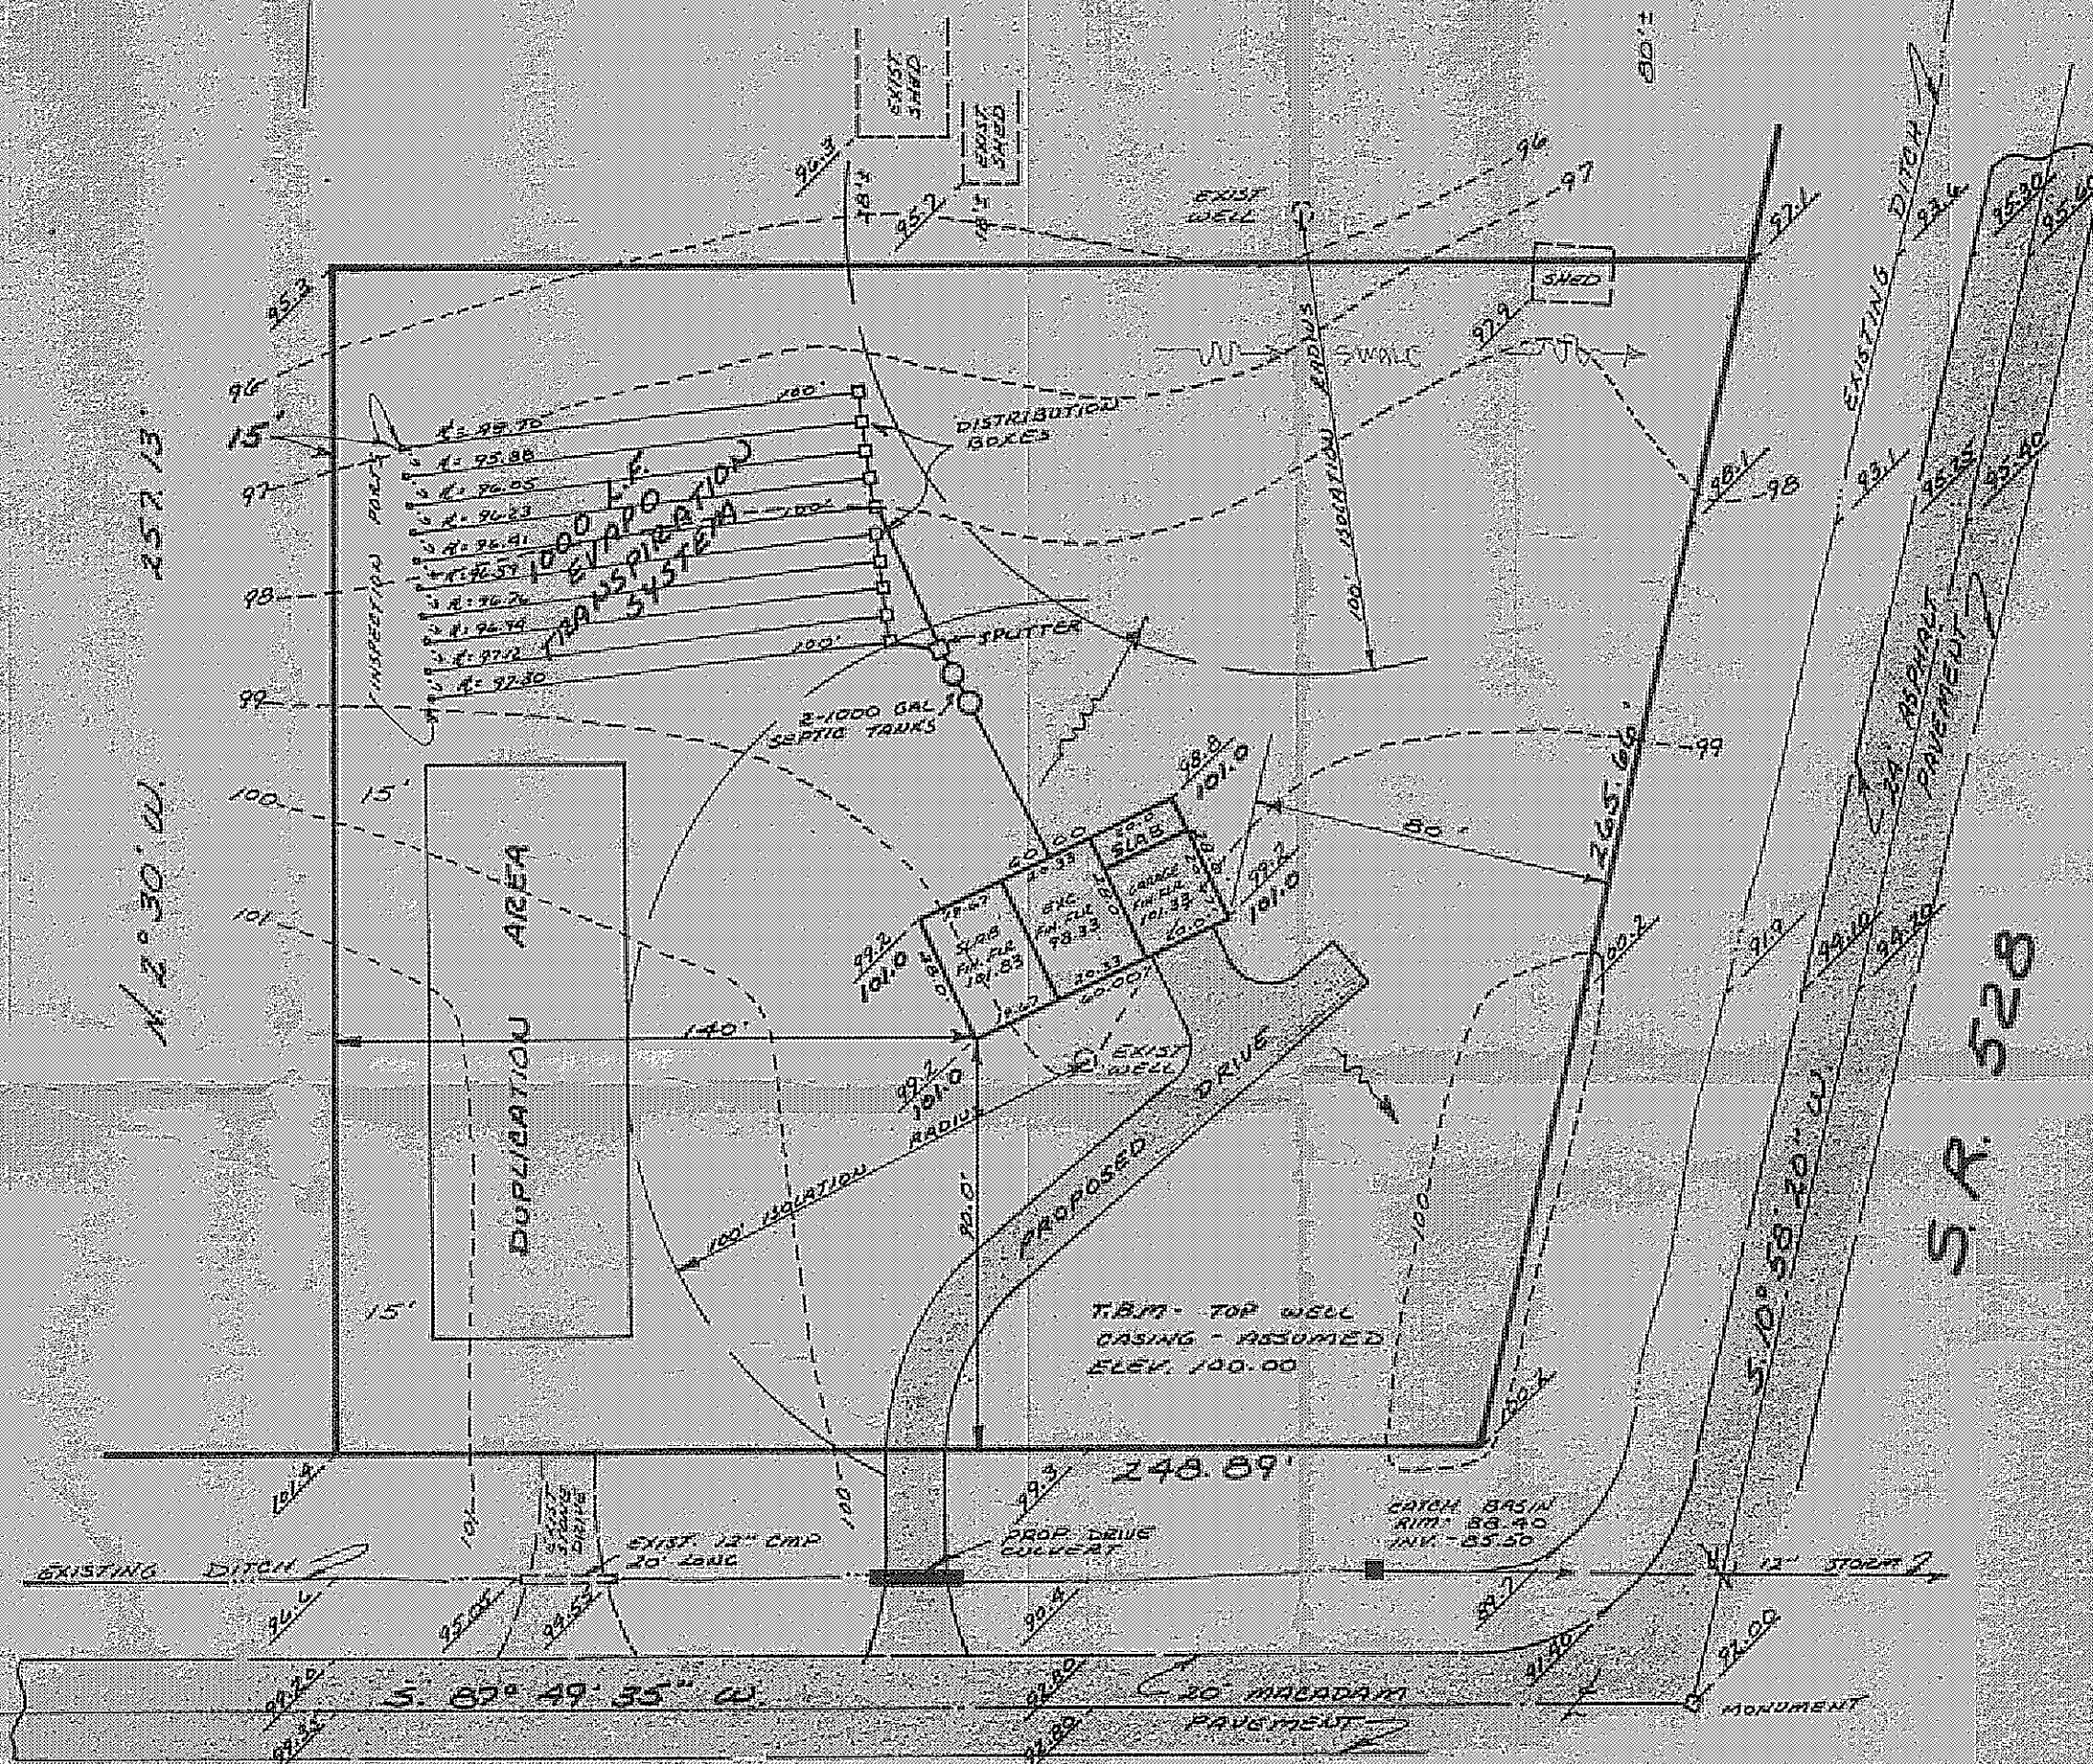

RIVER ROAD

Grading Plan Approved
as shown and/or noted
THOMAS P. GILLES, P.E.
Lake County Engineer
By D.J.L. 4/25/77

SITE PLAN

MADISON
TOWNSHIP

LAKE COUNTY, OHIO

for: **RICK MARTHE**
CLIENT OWNER

ADDRESS STREET CITY ZIP

SUBDIVISION NAME
VOLUME - AC
SUBLOT NO. STREET

LOT 10 TRACT
VOLUME 10-41-25 PAGE
PERM. PARCEL NO. RIVER # 528 STREET

LEGEND

SANITARY MANHOLE	○	WATER VALVE (GAS)	—
STORM MANHOLE	●	WATER METER (GAS)	—
INLET OR CATCH BASIN	□	AS BUILT ELEVATION	1000
HYDRANT	⊙	INDICATES	—
EXISTING CONTOURS	—	DIRECTION OF	—
PROPOSED CONTOURS	—	SURFACE DRAINAGE	—
EXIST. ELEV. 100.0	—		
100.0 PROP. ELEV.	—		

REMARKS

ALL BOUNDARY DATA SHOWN WAS OBTAINED FROM (DEEDS, RECORDED SUBDIVISION PLAT OR OTHER PUBLIC RECORDS)

LOCATIONS AS SHOWN OF ADJACENT WELLS AND SEPTIC TANKS OBTAINED FROM LAKE COUNTY HEALTH DEPARTMENT

DESIGN CERTIFICATION

THIS PLAT WAS PREPARED BY ME, AND IS CORRECT TO THE BEST OF MY KNOWLEDGE AND BELIEF.

Richard A. Debevec P.E. #5244
NAME SURVEYOR REGISTRATION NO.

CHECK LIST

NO. OF BEDROOMS	WATER MAIN SIZE, LOCATION
DIMENSIONS	SAN. SEWER SIZE % GR. LOC.
BEARINGS	SAN. MH. CAST. ELEV. INV. ELEV.
TIE TO NEAREST STREET	SAN. CONN. SIZE, LOC. DEPTH
SUBLOT NO. PARCEL NO.	STORM SEWER SIZE % GR. LOC.
SURROUNDING OWNERS	STORM MH. CAST. ELEV. INV. ELEV.
BLDG. DIMENSIONS, FIN. GR.	PAV'T TYPE GRADE CURBS
BLDG. TIES FL'R. GRADES	GAS LINE LOC. SIZE PRESSURE
APRON TYPE WIDTH THICKNESS	SEPTIC TANK LOCATION & DUPLICATION AREA
SIDEWALK TYPE WIDTH THICKNESS	WELL LOCATION
CULVERT TYPE DIA. LENGTH	ISOLATION RADIUS FROM WELL
ROCK OUTCROPPINGS	


REVISIONS			PLAN PREPARED BY:		
NO.	DATE	BY	DEBEVEC · SALO & ASSOCIATES, INC.		
1			130 EAST JACKSON ST.	PAINESVILLE, OHIO	
2			DRAWN BY	SCALE	PHONE NO.
3			CHK'D	DATE	352-9250
4			CREW CHIEF	APP'D.	DRAWING NO.
5					4769

"AS BUILT" CERTIFICATION

I, HEREBY CERTIFY THAT THE CIRCLED GRADES ARE EXISTING FINISH GRADES CHECKED IN FIELD ON 19 BY SURVEYING AND ARE CORRECT TO THE BEST OF MY KNOWLEDGE AND BELIEF.

REGISTERED SURVEYOR

REG. NO.

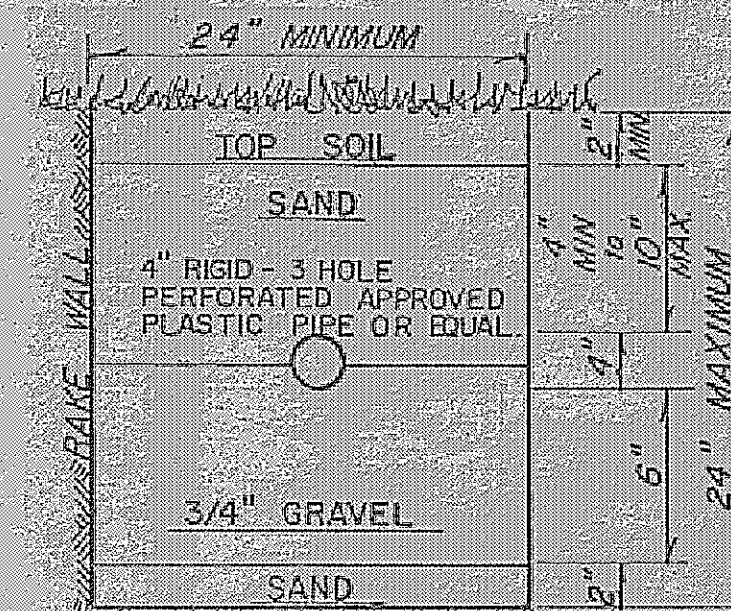

TRENCH CROSS SECTION

NO SCALE

4769