


Grading Plan Approved
as shown and/or noted
THOMAS P. GILLES, P.E.
Lake County Engineer

By Terrence J. H. Date 20 Feb 73

APPROVED
MADISON TWP. ZONING

Permit: 8725

Zoning Inspector: OKB

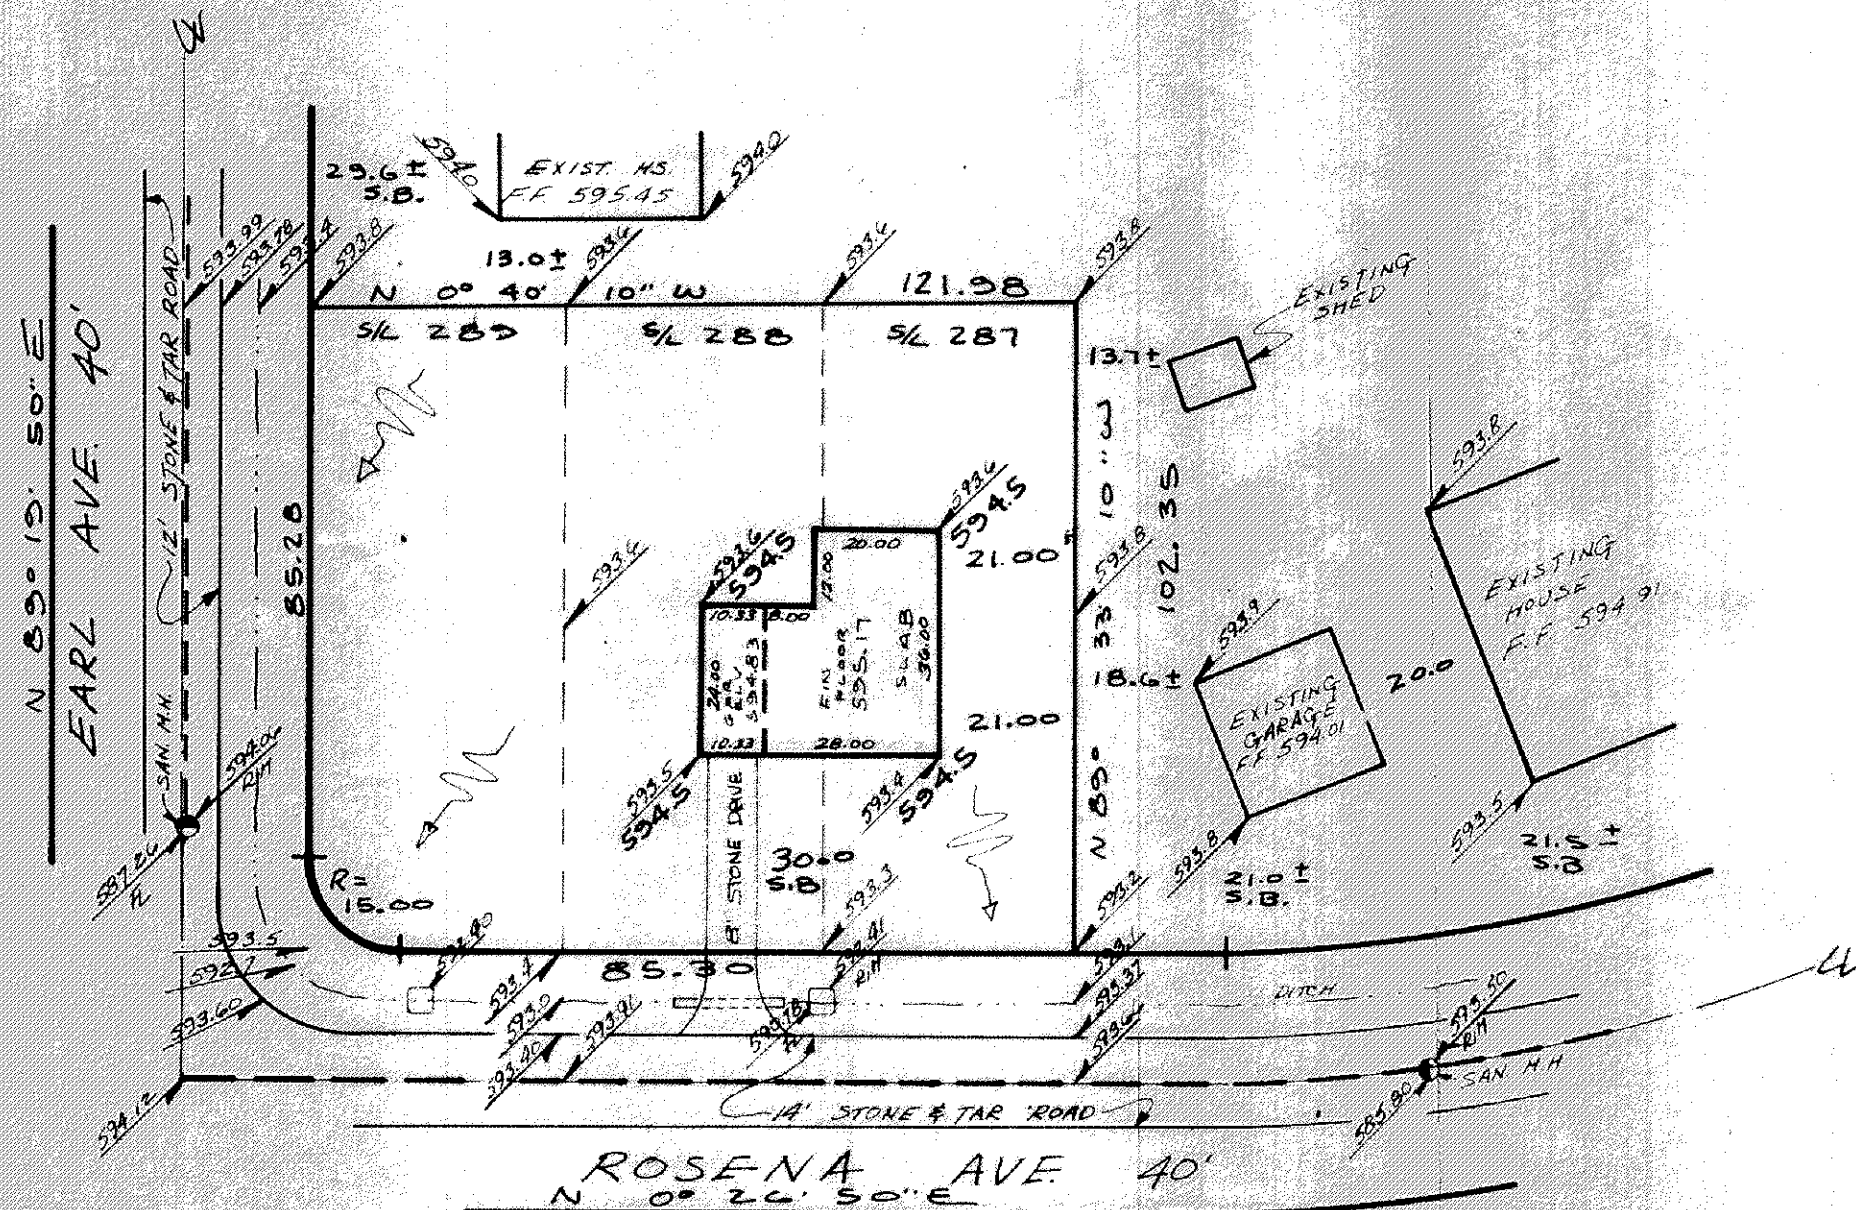

SITE PLAN

MADISON
TOWNSHIP

LAKE COUNTY, OHIO

for ANTHONY ZIERNICKI

6555 Rosena Ave Madison 44057
ADDRESS STREET CITY ZIP

MADISON LAKELAND
D-27
287-288-289 ROSENA
SUBLOT NO. STREET

LOT TRACT
VOLUME PAGE
FORM PARCELS STREET

LEGEND

- SANITARY MANHOLE
- STORM MANHOLE
- INLET OR CATCH BASIN
- HYDRANT
- EXISTING CONTOURS
- PROPOSED CONTOURS
- EXIST ELEV
- 100.0 PROP ELEV
- WATER VALVE (GAS)
- WATER METER (GAS)
- AS BUILT LOCATION
- INDICATES DIRECTION OF SURFACE DRAINAGE

REMARKS

ALL BOUNDARY DATA SHOWN WAS OBTAINED FROM DEEDS RECORDED
SUBDIVISION PLAT, OR OTHER PUBLIC RECORDS

DESIGN CERTIFICATION

THIS PLAT WAS PREPARED BY ME, AND IS CORRECT
TO THE BEST OF MY KNOWLEDGE AND BELIEF

Richard J. H. PS# 5244
NAME SURVEYOR REGISTRATION NO.

CHECK LIST

- DIMENSIONS
- BEARINGS
- TIE TO NEAREST STREET
- SUBLOT NO. PARCEL NO.
- SURROUNDING OWNERS
- BLOG DIMENSIONS FIN GR
- BLOG TIES FGR GRADES
- APRON TYPE WIDTH THICKNESS
- SIDEWALK TYPE WIDTH THICKNESS
- CULVERT TYPE DIA LENGTH
- WATER MAIN SIZE LOCATION
- SAN SEWER SIZE % GR LOC
- SAN MH CAST ELEV INV ELEV
- SAN CONN SIZE LOC DEPTH
- STORM SEWER SIZE % GR LOC
- STORM MH CAST ELEV INV ELEV
- PAVT TYPE GRADE CURBS
- GAS LINE LOC SIZE PRESSURE
- SEPTIC TANK SIZE LOC
- WELL LOCATION

"AS BUILT" CERTIFICATION

I HEREBY CERTIFY THAT THE CIRCLED GRADES ARE EXISTING FINISH
GRADES CHECKED IN FIELD ON 19 BY BY
SURVEYING AND ARE CORRECT TO THE BEST OF MY KNOWLEDGE AND BELIEF

REGISTERED SURVEYOR

REG. NO

REVISIONS

NO	DATE	BY
1		
2		
3		
4		
5		

PLAN PREPARED BY:

DEBEVEC SALO & ASSOC, INC.
NAME
130 EAST JACKSON ST, DAINESVILLE
ADDRESS

DRAWN BY JZ SCALE 1" = 30' PHONE NO.
CHK J.B. DATE FEB 16 72 DRAWING NO.
CREW CHIEF APPD 3840-287