


21' MARK
BENCH MARK
TOP OF HYD.
COR. 66R.WICK
ELEV 586.99
ASSUMED

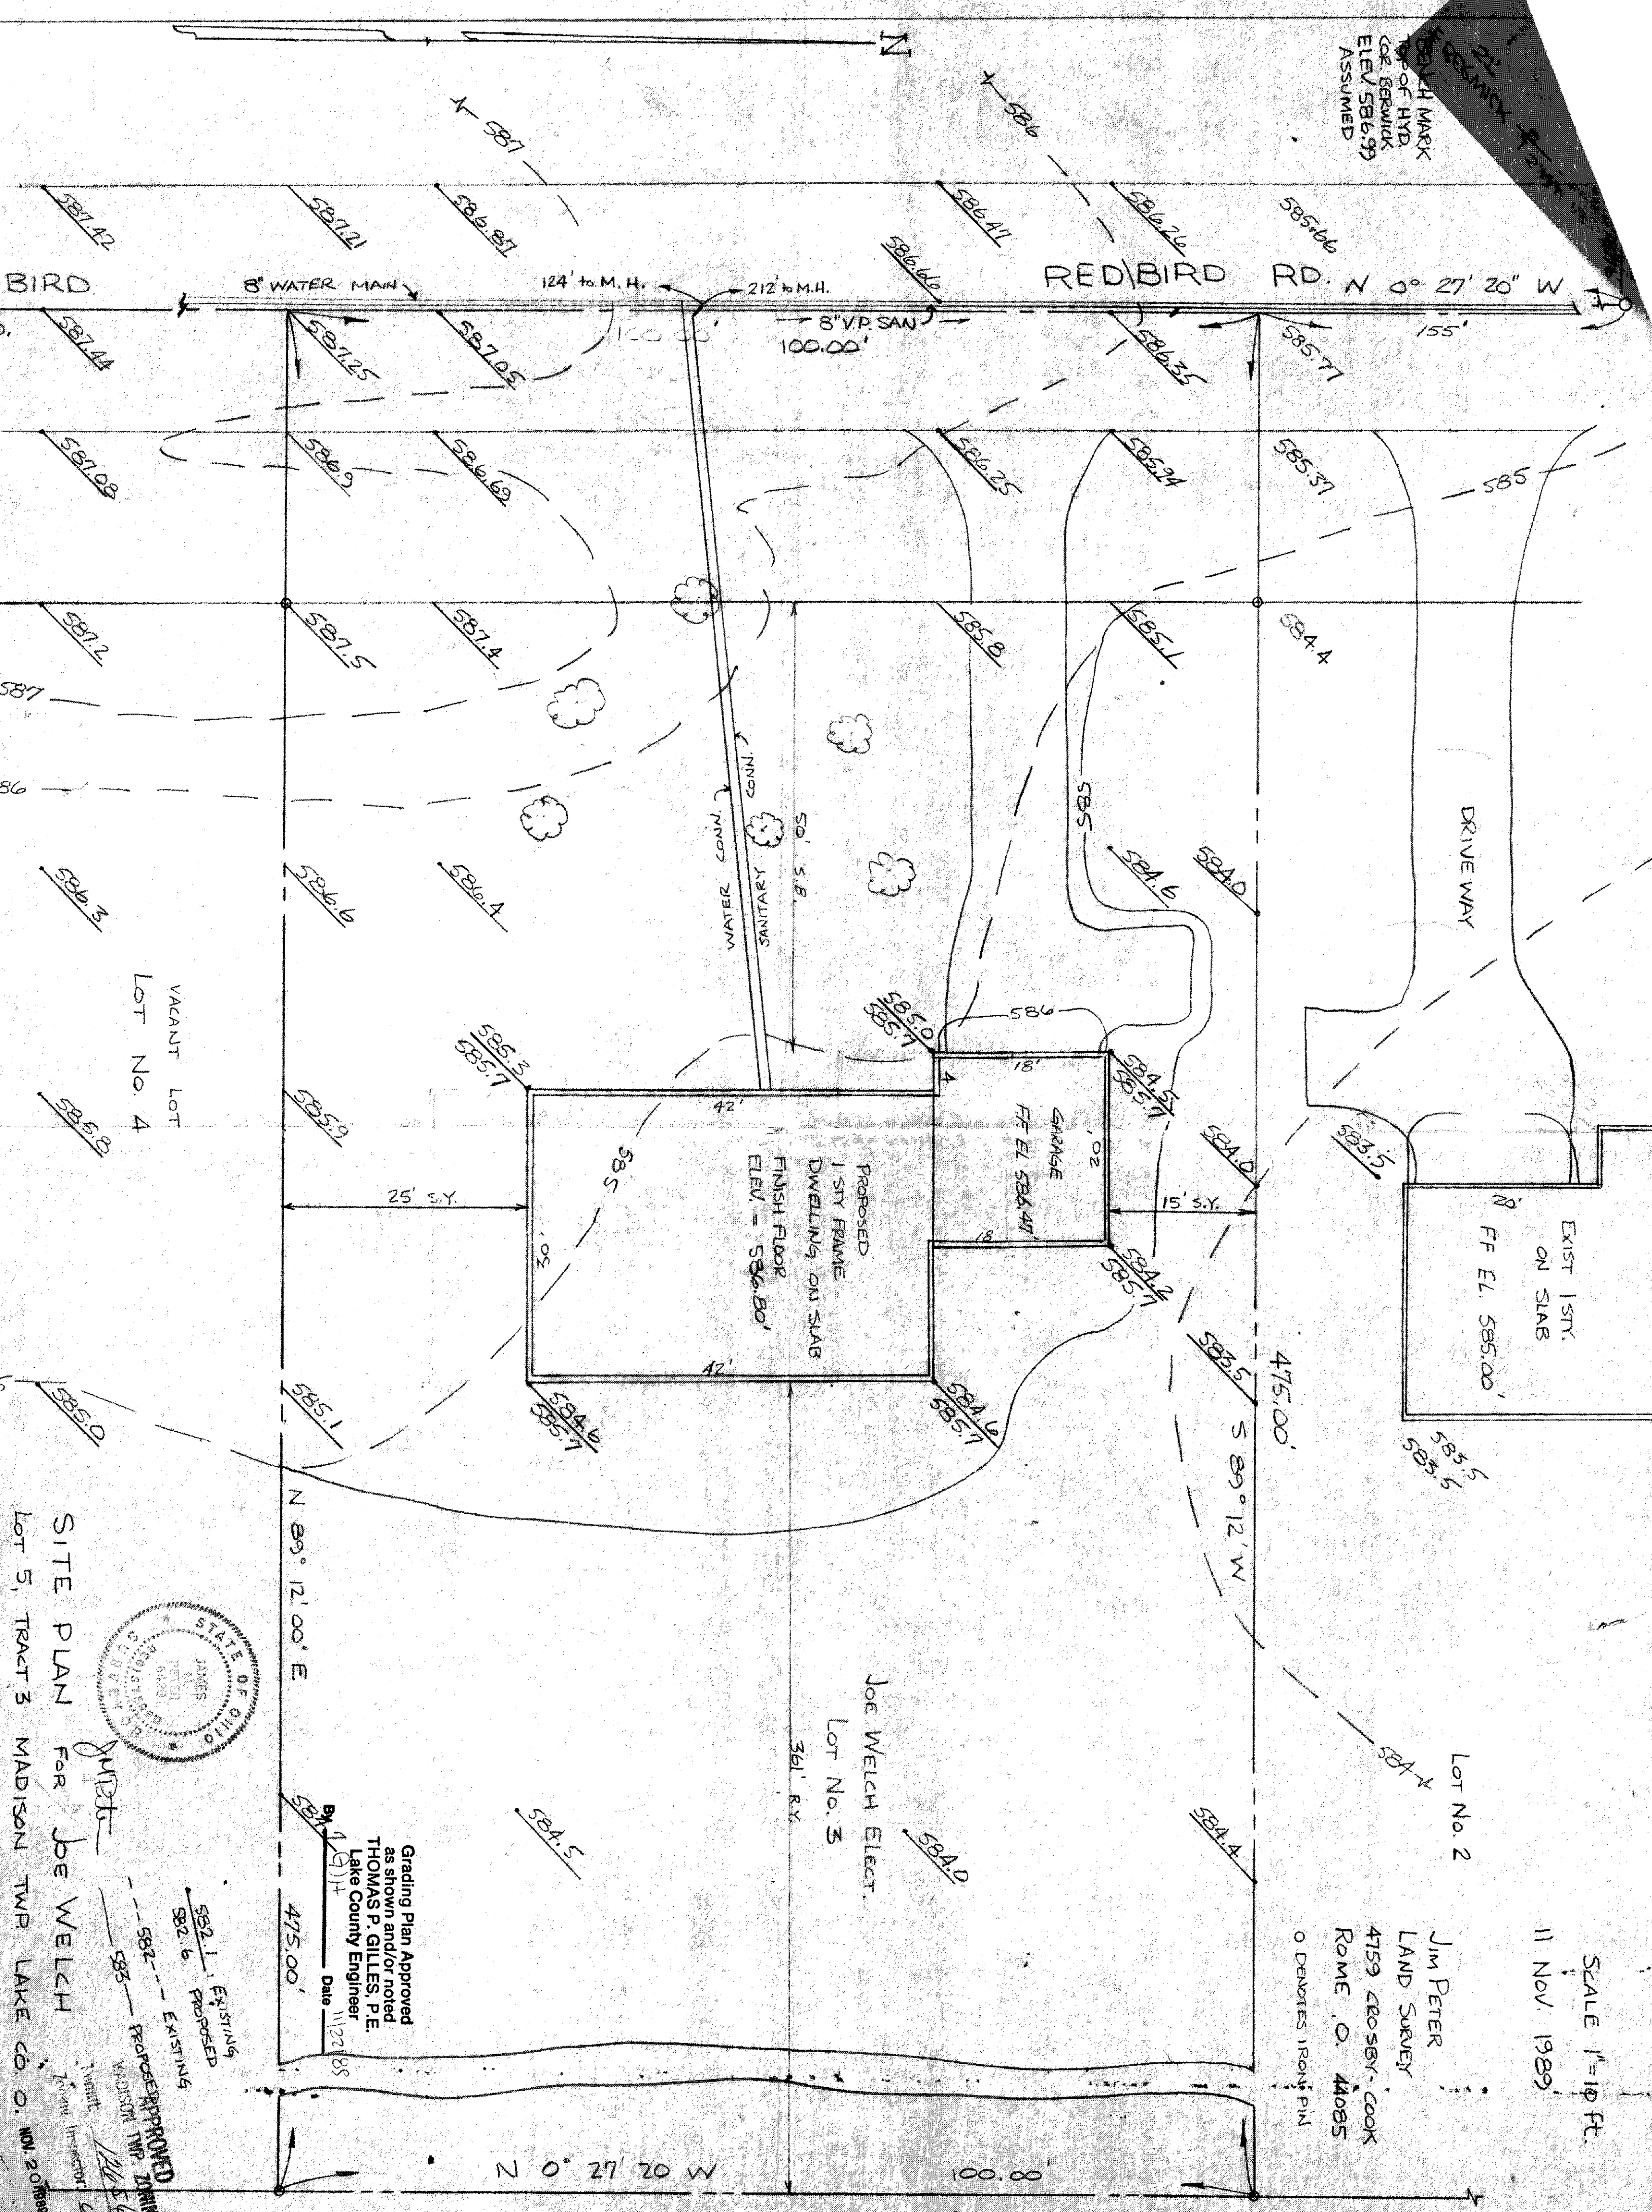


SCALE 1"=10' FT.
11 Nov. 1989

JIM PETER
LAND SURVEYOR
4159 CROSBY COOK
ROME, O. 44085
O DENOTES IRON PIN

JOE WELCH ELECT.
LOT NO. 3
36" S.S.

Grading Plan Approved
as shown and/or noted
THOMAS P. GILLES, P.E.
Lake County Engineer
Date 11/22/89

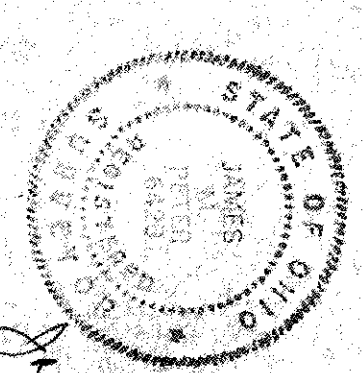

SITE PLAN FOR JOE WELCH
LOT 5, TRACT 3 MADISON TWP LAKE CO. O. NOV. 20 1989

582.1 EXISTING
582.6 PROPOSED
582.1 EXISTING
582.6 PROPOSED

APPROVED
MADISON TWP ZONING
12/5/89
TOWN INPECTOR