




THE SANITARY DISTRICT VOL. 833-919

APPROVED
MADISON TWP. ZONING
Permit: 11436
Zoning Inspector: *[Signature]*

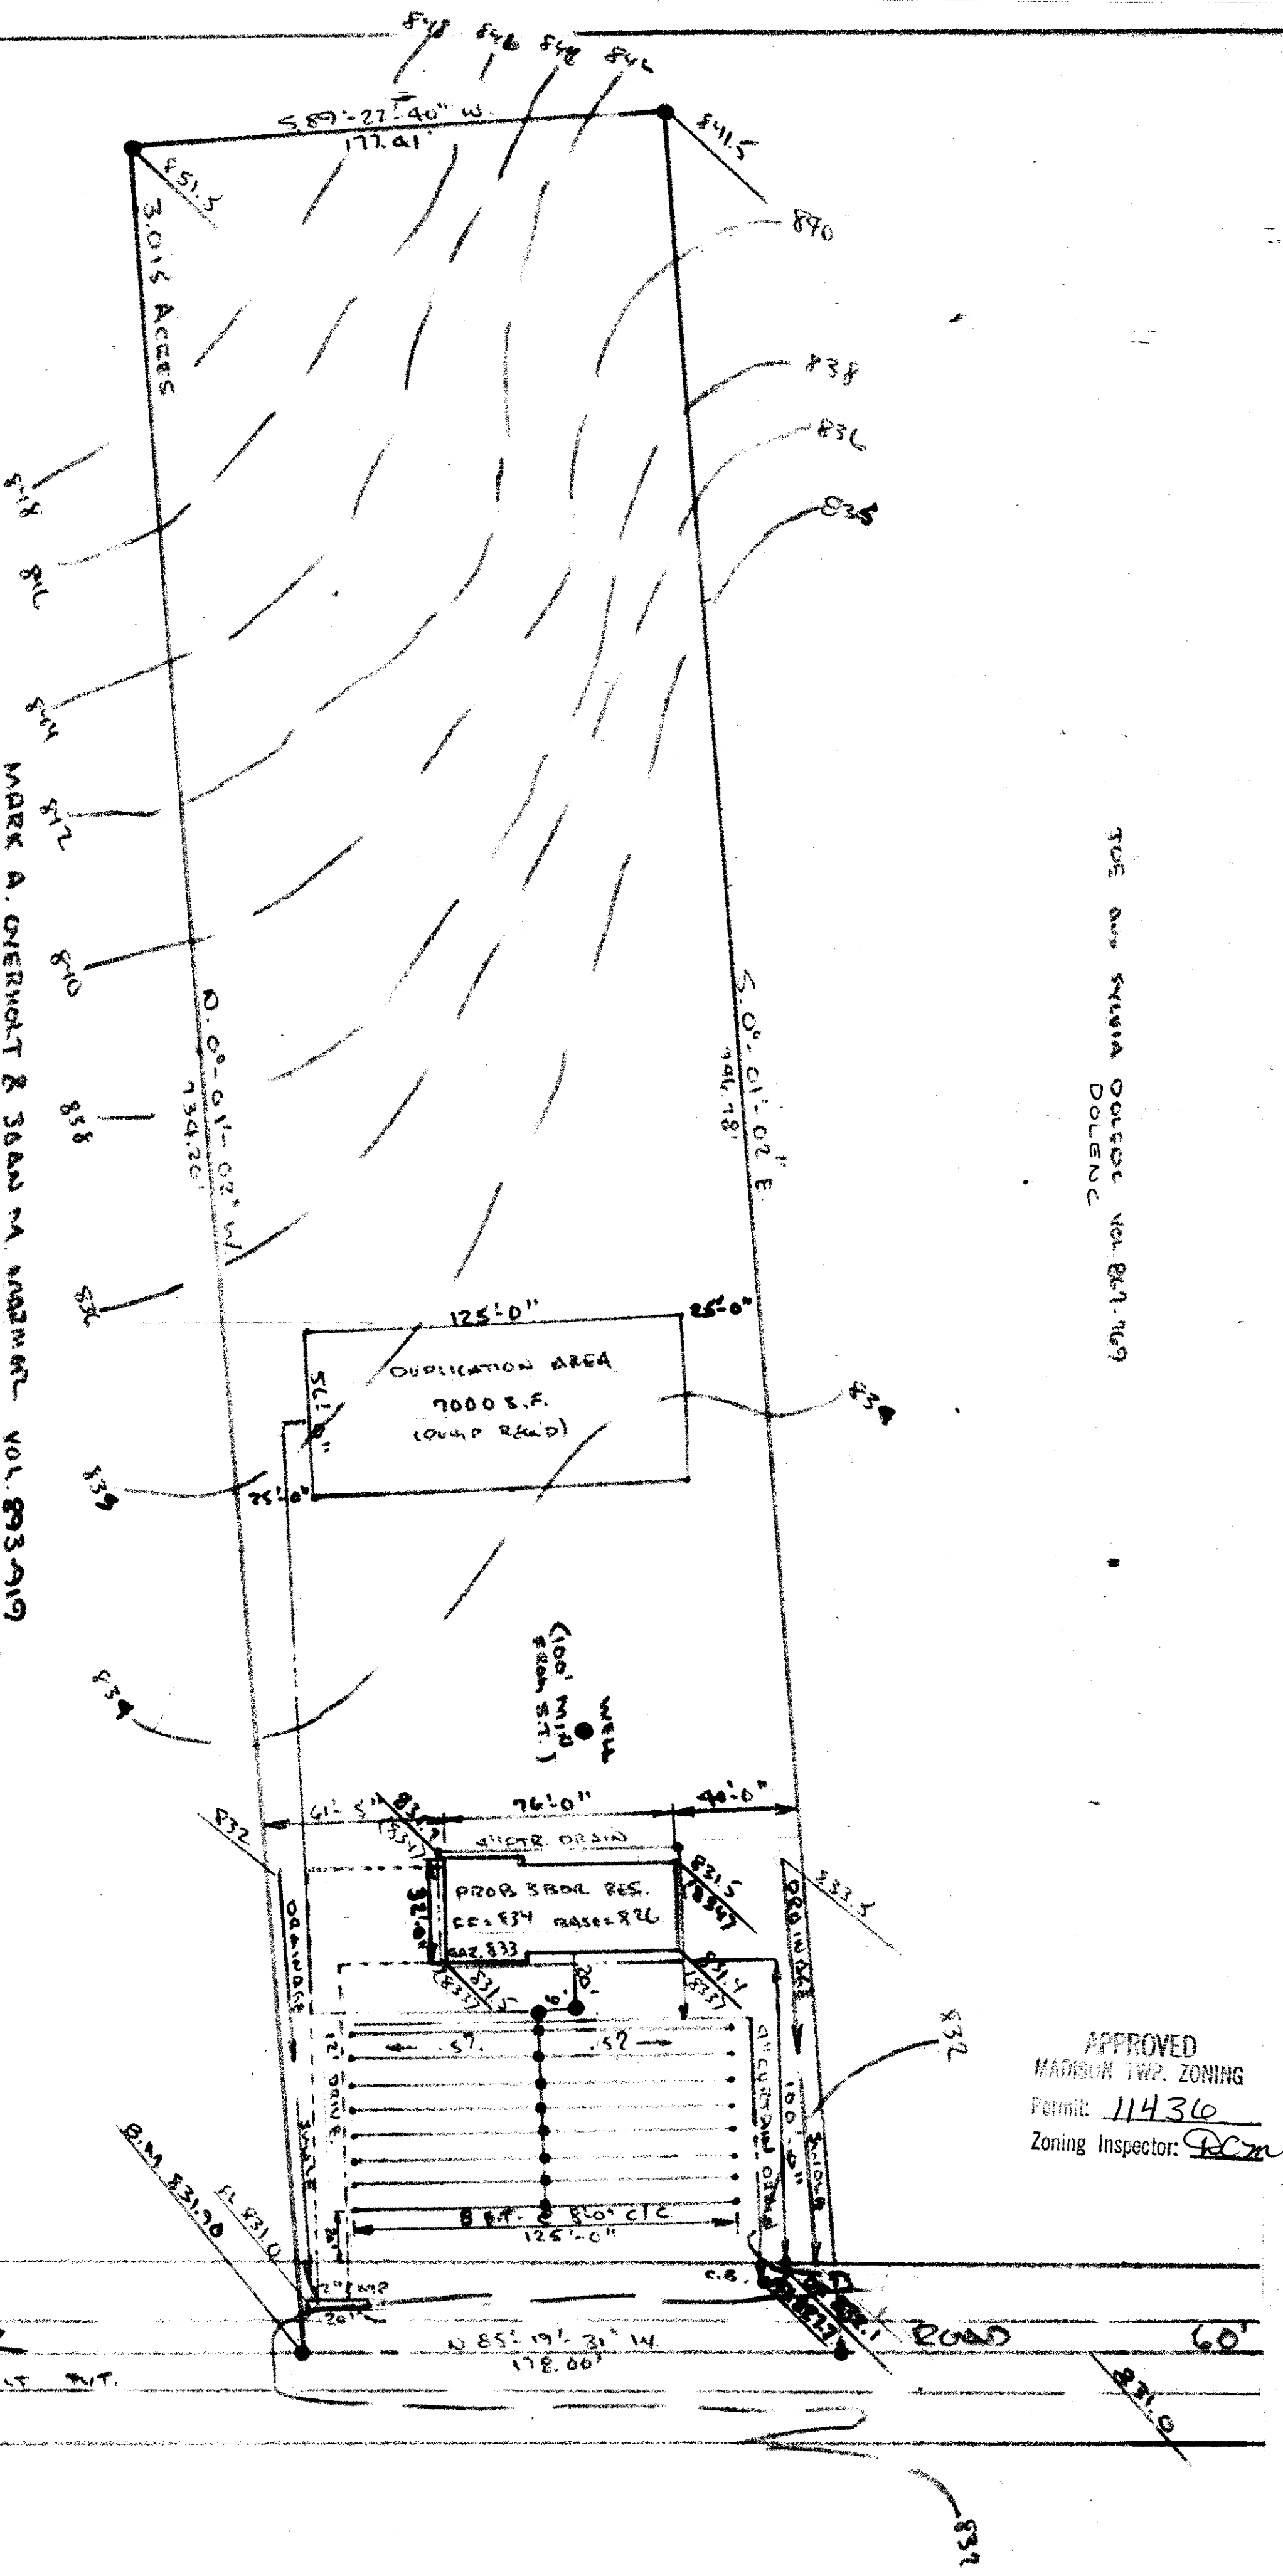

MARK A. OVERNIGHT & SON N. MADISON VOL. 833-919

HYDRAULIC PROFILE (SEPTIC SYSTEM)
SLOPE: 1" = 10' VERT. 1" = 5'

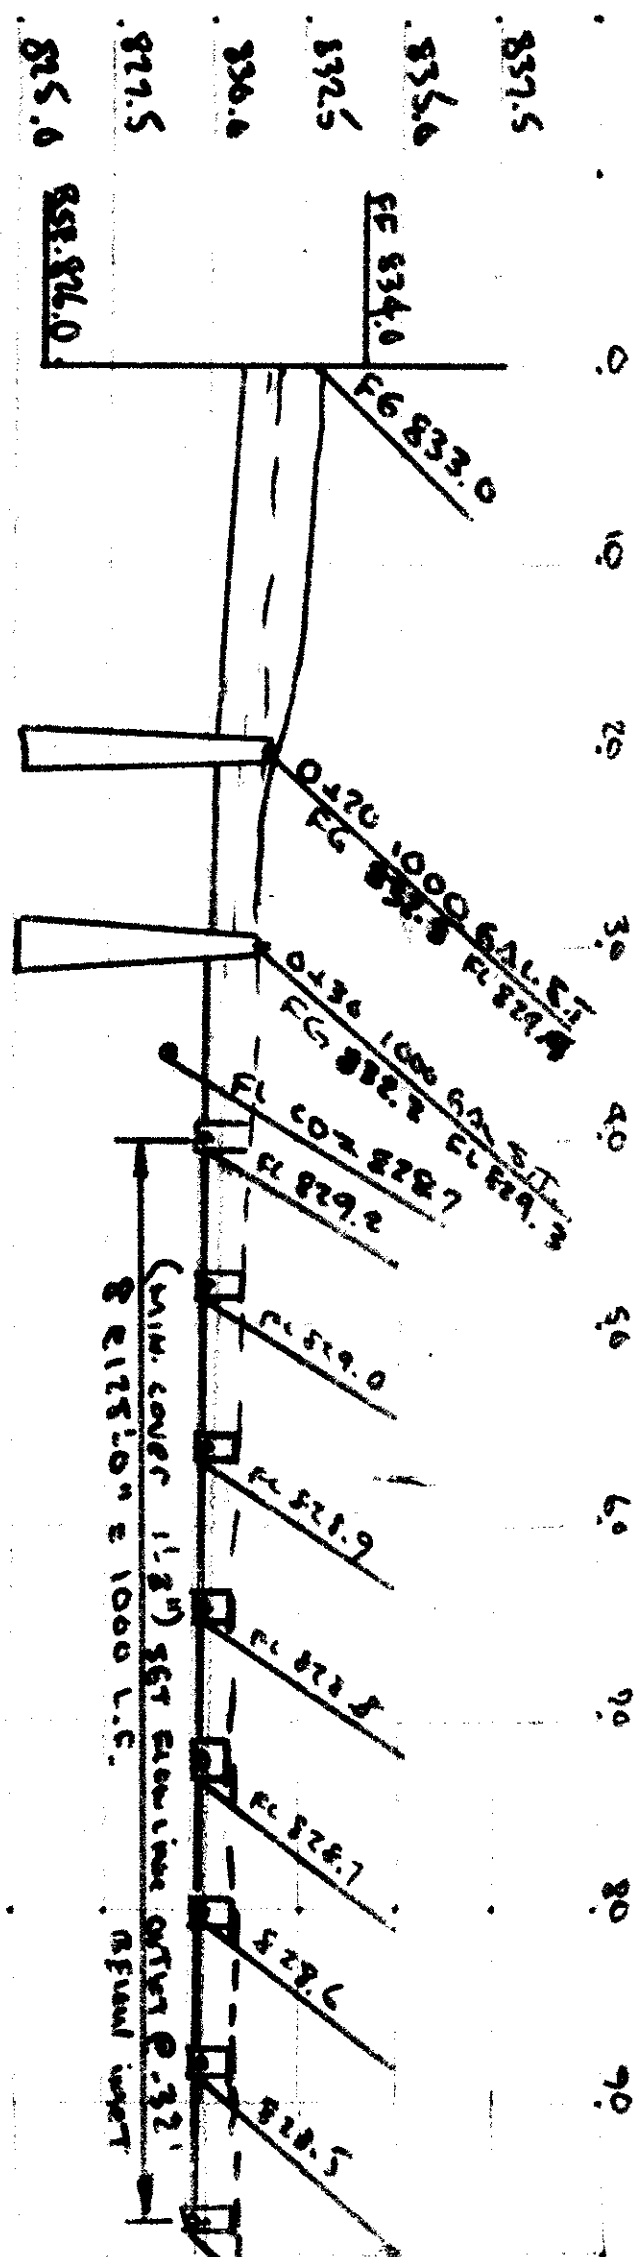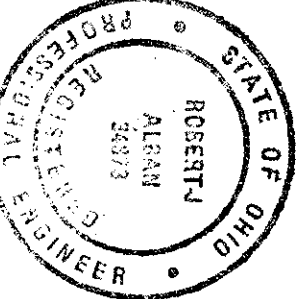

Grading Plan Approved
as shown and/or noted
THOMAS P. GILLES, P.E.
Lake County Engineer
By: *[Signature]* Date: 9-28-84

HUMPHREY SITE PLAN

SCALE	1"=40'	APPROVED BY		DRAWN BY	
DATE	8/17/84				
MADISON TWP., LAKE COUNTY, OHIO				DRAWING NUMBER	
5113 RIVER ROAD					

EX. 68. 832
P.R. 68. (834)