


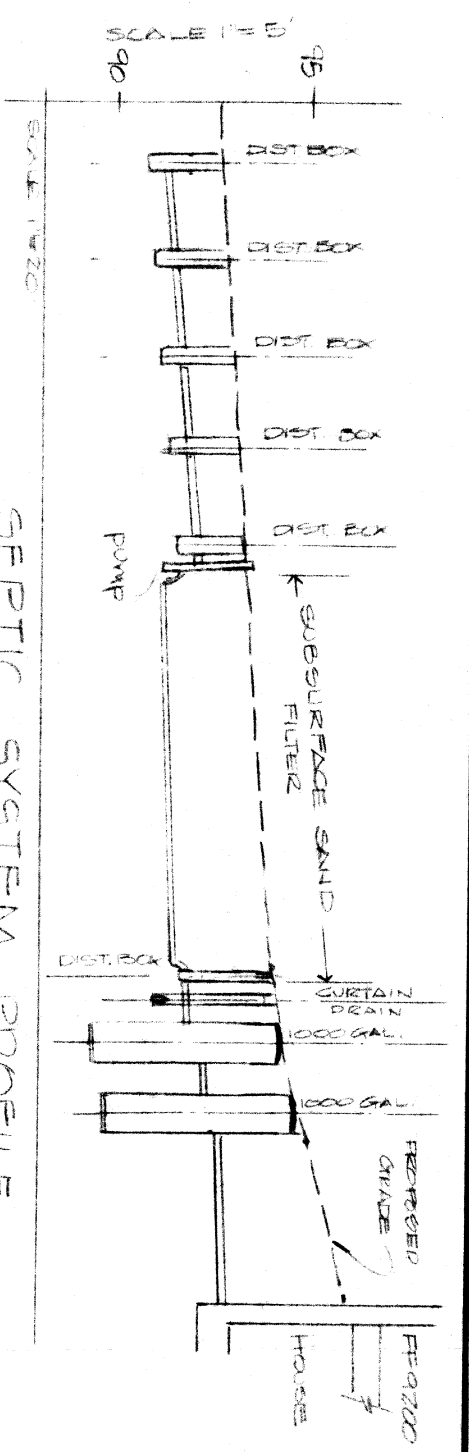

THOMAS J & BARBARA A. PISPANEN
VOL. 876-157

EXISTING LOUSE

120' SETBACK

SEPTIC SYSTEM PROFILE


S. 89° 22' 40" E. 176.42'

DUPPLICATION FIELD

500 LIN. FT.
EVAPORATION
SYSTEM

(600 S.F.)
SUBSURFACE
SAND FILTER

21000 GAL.
SEPTIC TANK

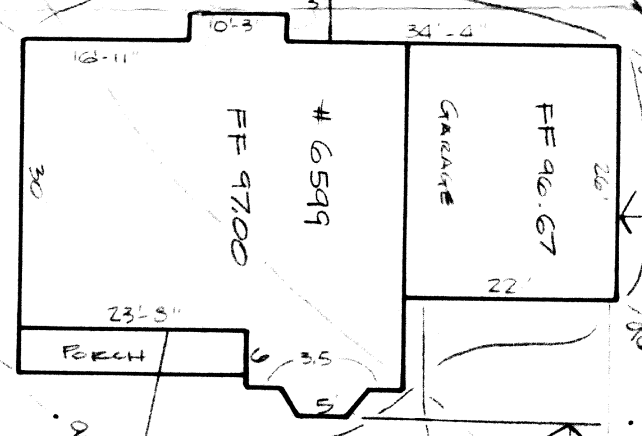

LOW YIELD WATER
FIXTURES REQUIRED
ON ALL:
Shower Head
Toilet

- A. To be brought to finished grade
1. Septic tank manhole covers
 2. Splitter box cover
 3. Distribution box cover
 4. Vent Pipes
- B. No footer drain to be installed
C. No footer drain to be installed

SEWAGE DISPOSAL PERMIT MUST BE
OBTAINED BY A LAKE COUNTY LICENSED
INSTALLER BEFORE INSTALLATION IS
STARTED.

RIVER ROAD

60'

EXISTING RIGHT OF WAY

THE INFORMATION SHOWN ON THIS SITE
PLAN IS TRUE AND ACCURATE TO THE BEST
OF MY KNOWLEDGE AND BELIEF.

THOMAS M. COFFMAN
NOV 1987

ALL DISTANCES ARE DEED RECORDED

BENCHMARK, PK IN POLE # 852314

JOE & SYLVIA DOLENC
VOL. 869-769, 770

Grading Plan Approved

THOMAS P. GILLES, P.E.
Lake County Engineer

SITE PLAN

MICHAEL F. & JILL M. CUIRO

BEING PART OF LOT 4, TRACT 10 AND
MADISON TOWNSHIP LAKE COUNTY, OHIO

SCALE 1" = 20'

PREPARED QUICET
20 X 25 CM