
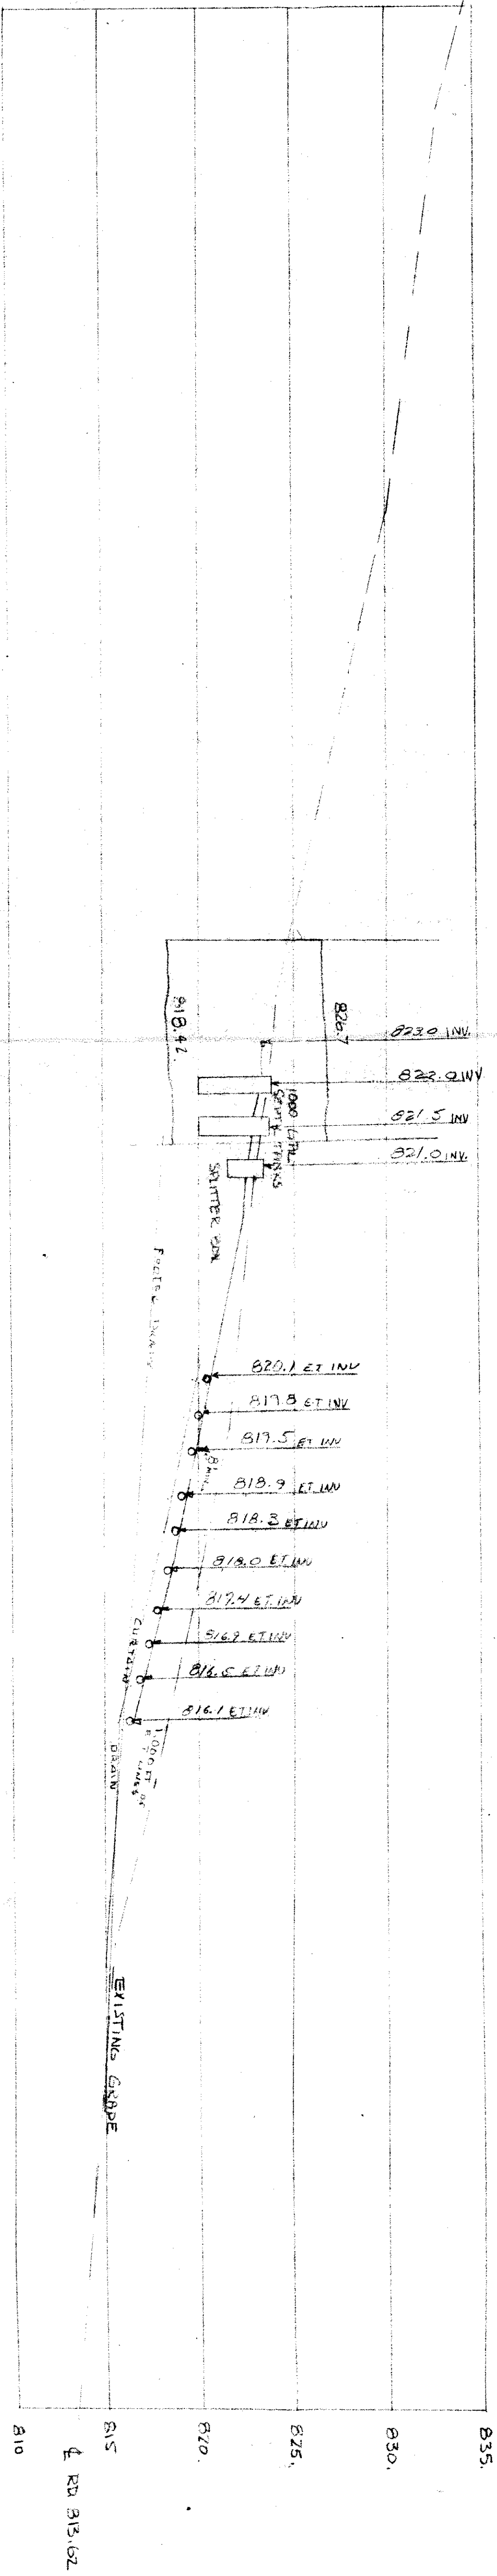



"I. WILMUND F. SCHAEFER JR. has been advised that the
topography shown hereon, indicated by one foot
contours and elevations represents and is based
on field topographic survey made by him on or about
2ND DAY OF SEPTEMBER 1990 and
that the elevations were taken at appropriate
intervals and that as of that date there existed
no indicated hereon."

WILMUND F. SCHAEFER JR.
REGISTERED SURVEYOR
6008
REG. NO.

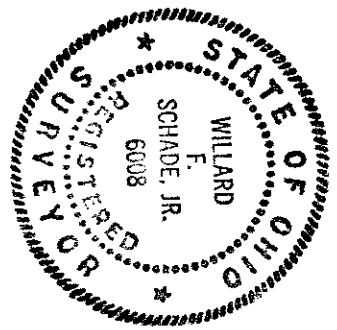


SL 20
LEONARD CUMMINS
V. 893, P. 415
4/14/82

SL 21
RICHARD & EMILE
EIGHTH
V. 1400, P. 412
7-14-88

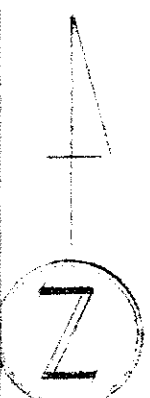

TYPICAL CROSS-SECTION THROUGH CROWNED DRAIN

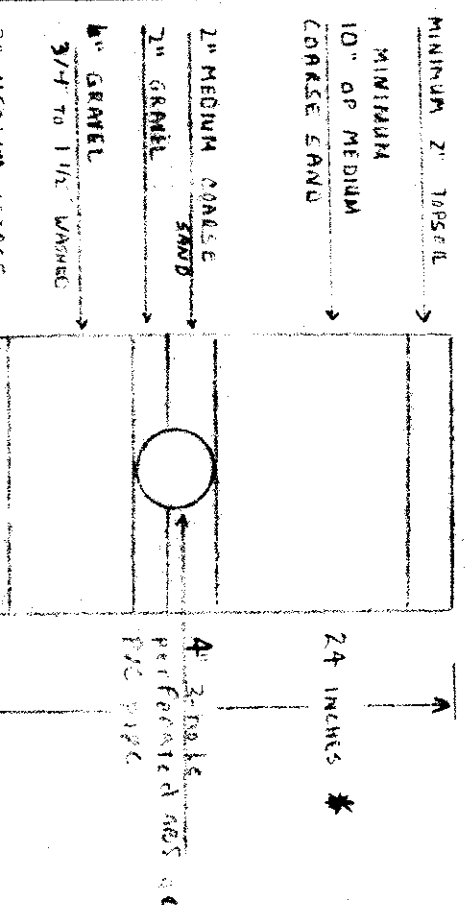

* THE STANDARD SETTING FOR A
18" TO 30" DRAINAGE SYSTEM
WHICH MEETS ALL REQUIREMENTS, THE DRAIN

Continued from Approved
Lake County Engineer
By: G.H. GILLES, P.E.
Date: 1-29-90

Reviewed and Accepted
LAKE COUNTY GENERAL HEALTH DISTRICT
Date: 1-4-90
JOEL LUCIA, R.S.M.P.H.
Health Commissioner
By: W. Schaefer Jr.

ADDITIONAL
FLOOR FINISH
ELEVATION
824.0 IN

A. To be brought to finished grade
1. Septic tank manhole covers
2. Shallow box cover
3. Shallow box cover

SEWAGE DISPOSAL PERMIT MUST BE
OBTAINED BY A LAKE COUNTY LICENSED
INSTALLER BEFORE INSTALLATION IS
STARTED

APPROVED
MADISON TRIP
Date: 1-24-90
JUN 22 1990

SCALE: 1"=40'		APPROVED BY		DRAWN BY: 25-5-8	
DATE: 1-02-90				F.D. 24 A	
SITE PLAN FOR: RICHARD & EMILE EIGHTH					