


SITE AND GRADING PLAN GRESS AMC JEEP INC.

OF 2.79 ACRES OF LAND KNOWN AS BEING
PART OF ORIGINAL, UNDIVIDED TRACTS OF
NO. 7, TRACT IN S. 1/4, AND IN THE TOWNSHIP OF
MADISON, LIMA COUNTY, OHIO
SCALE: 1" = 30'

BURNS ROAD 50

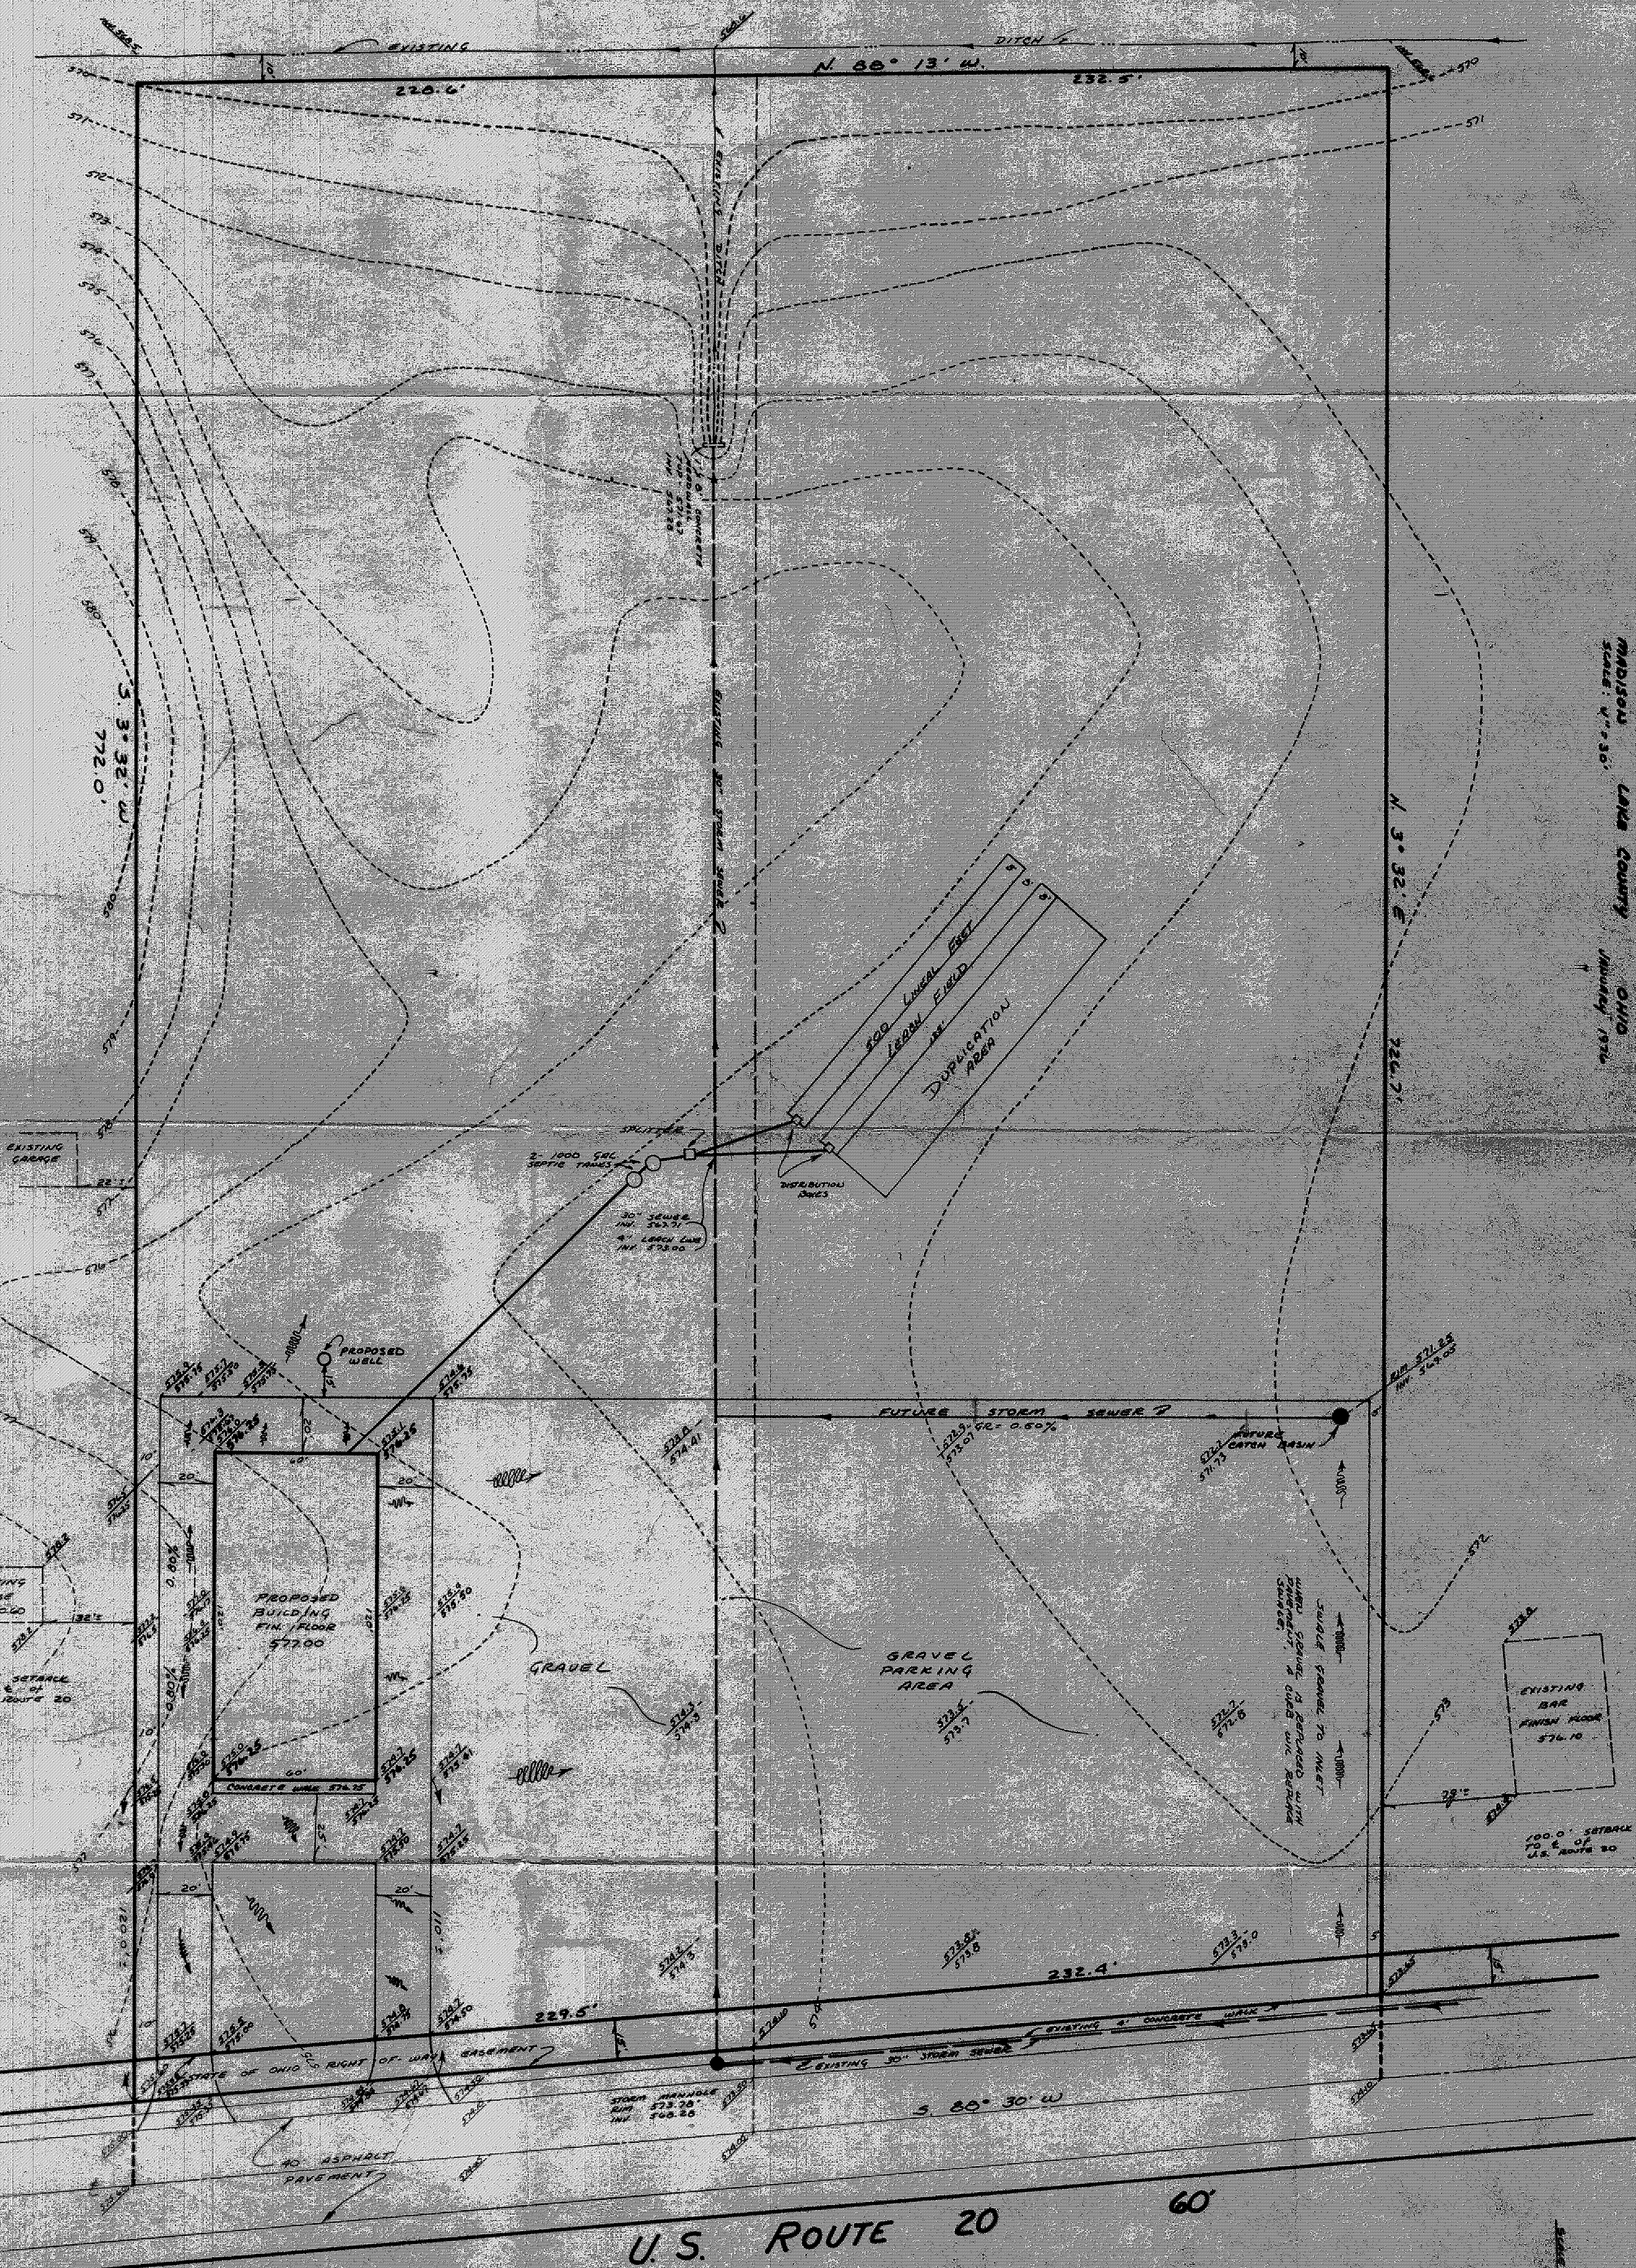

CIVIL ENGINEERS AND SURVEYORS
Debever - Seis & Associates, Inc.
100 East Jackson Street, Painesville, Ohio
Area Code 216 352-9250 or 342-1100

Grading Plan Approved
as shown and/or noted
THOMAS E. GILES, P.E.
Lima County Engineer
Date 2/15/74