

TOPOGRAPHICAL SURVEY
for
MR. & MRS. RICHARD McNELLIE

KNOWN AS BEING PART OF ORIGINAL MADISON
TOWNSHIP LOT NUMBER 1, TRACT 3, NOW IN THE:
TOWNSHIP OF MADISON
COUNTY OF LAKE - STATE OF OHIO
prepared by

McSTEEN & ASSOCIATES, INC.
27900 CHAGIN BOULEVARD
WOODMERE, OHIO 44122
8-26-85



WILLIAM J. FELLE - PROJ. SUE. #4980



APPROVED
MADISON TWP. ZONING
Permit: 11629
Zoning Inspector: *[Signature]*

Grading Plan Approved
as shown and/or noted
THOMAS P. GILLES, P.E.
Lake County Engineer
By *[Signature]* Date 28 May 85

SCALE: 1"=30'

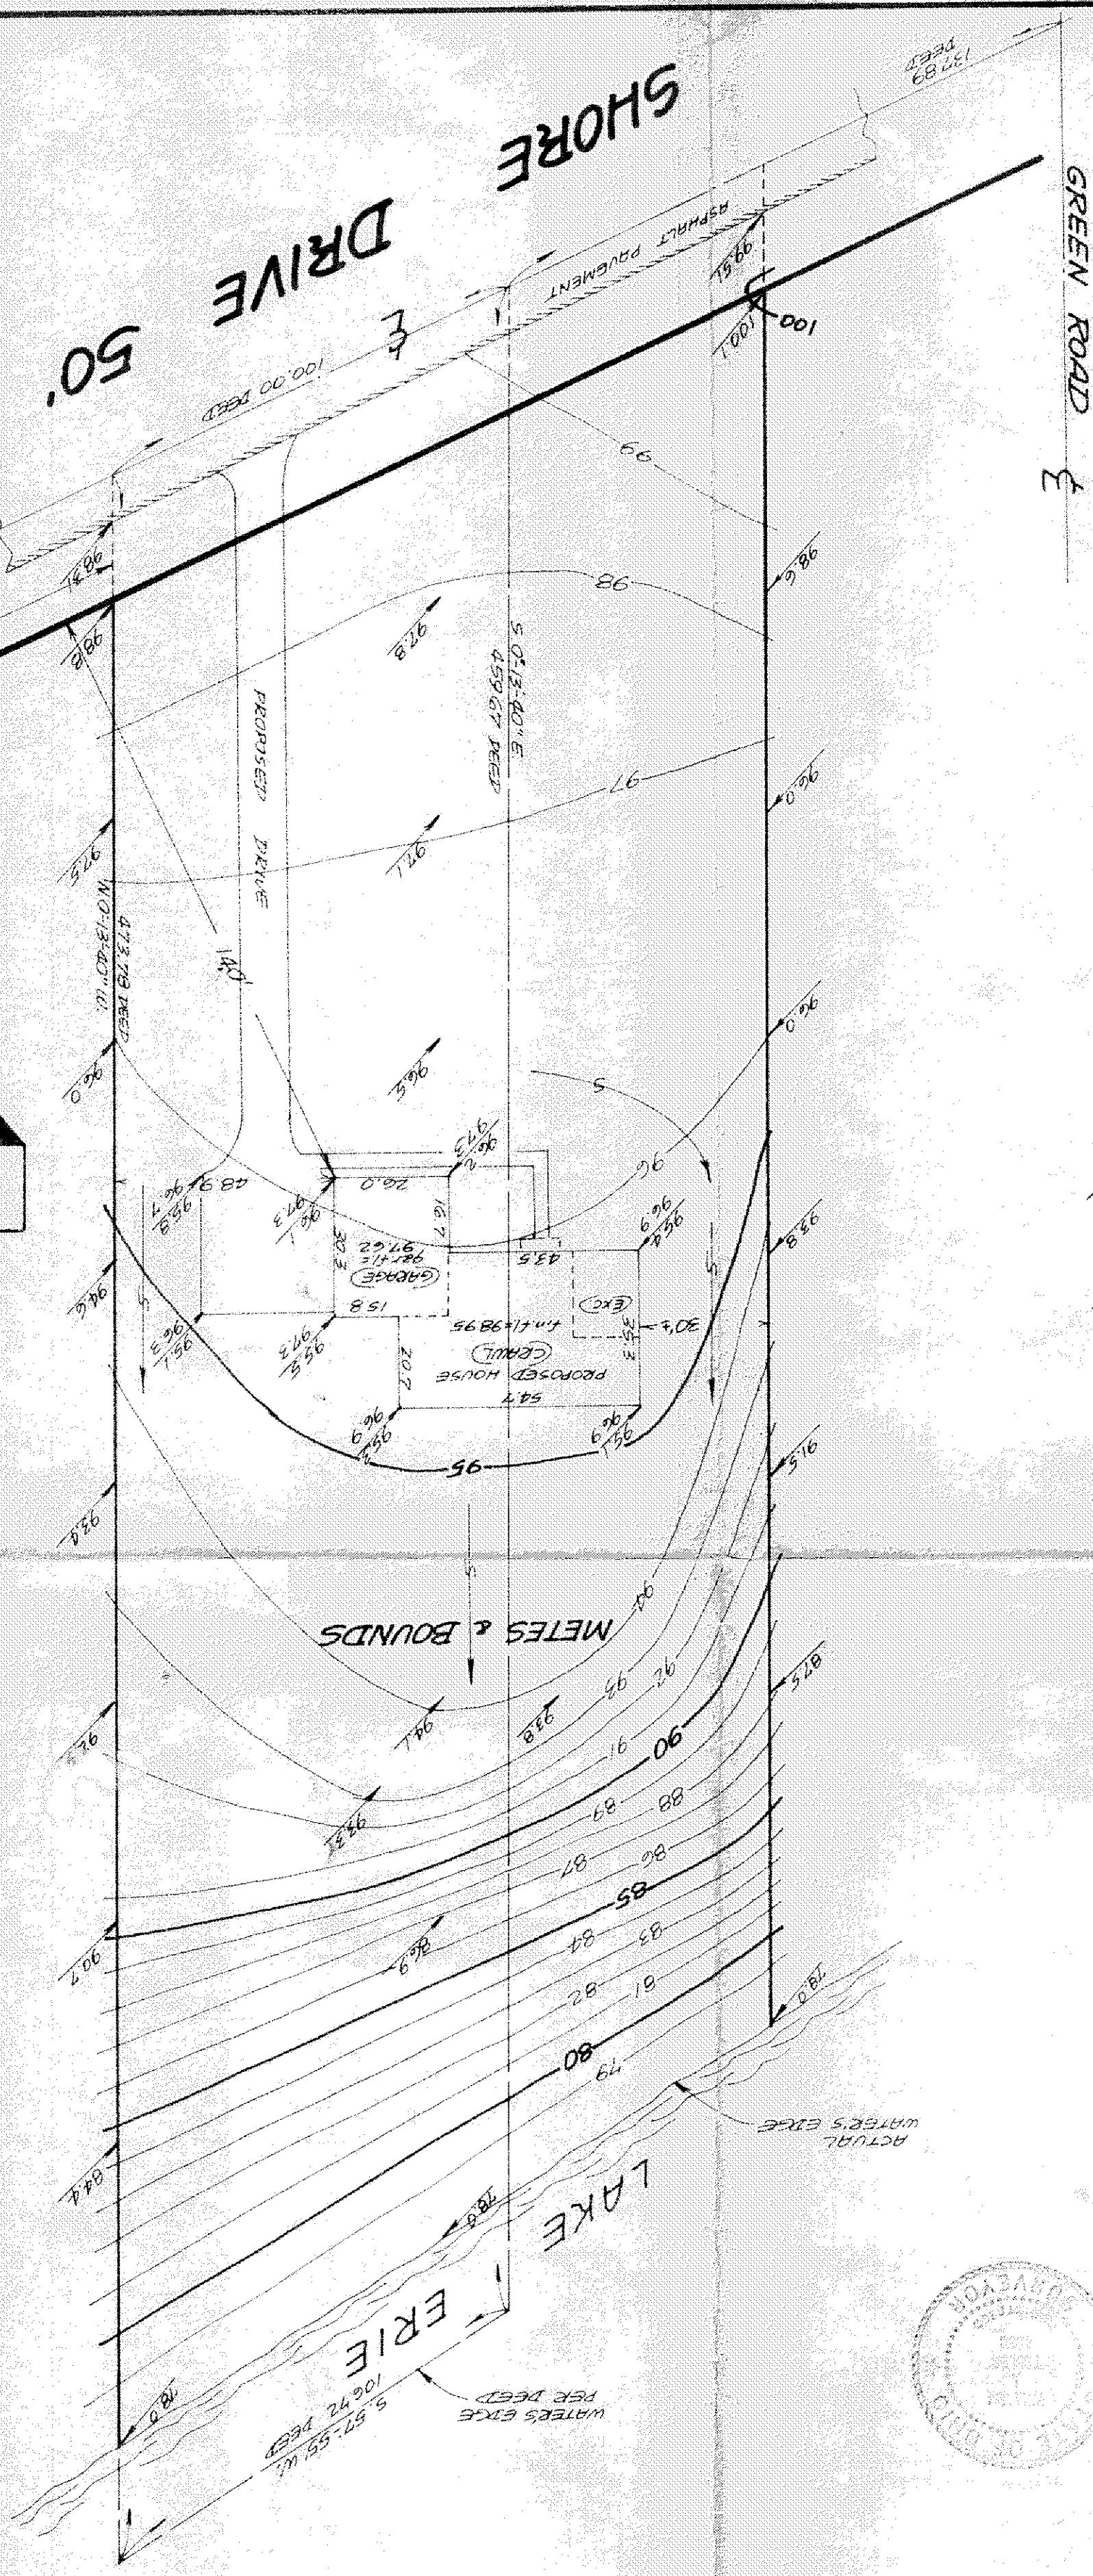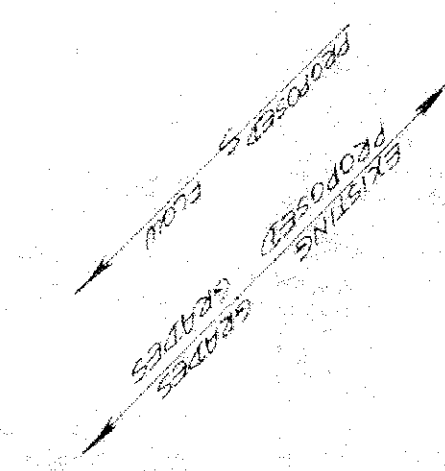

METES & BOUNDS

LAKE ERIE
WATER'S EDGE
5,571.55' W.
106.42' DEED
P&R DEED

ACTUAL
WATER'S EDGE

BENCH MARK
TOP OF HYDRANT
ELEV = 101.00 ASSUMED