

Grading Plan Approved
as shown and/or noted
THOMAS P. GILLES, P.E.
Lake County Engineer

ROOF DRAINS
SHALL DISCHARGE
TO SPLASH BLOCKS.

By T.P.M. Date 11/3/2000
ESC Plan Approval by LCSWCD May be required

SITE PLAN

for: J.W. Betteley Building, Inc.
CLIENT
411 N. State Street Painesville OH 44077
ADDRESS CITY STATE ZIP

6 Silver Ash Subdivision
SUBLOT No. SUBDIVISION NAME VOL. PAGE
Madison Twp Ohio
LOT TRACT CITY STATE

Foresight Engineering Group
Engineers & Surveyors
440 288-1010
440 288-1034 fax
320 Center Street, Unit F
Chardon, Ohio 44024

SCALE: 1" = 30'	1
FILE NAME: I:\Bet10002\SL6	2
DATE: March 15, 2000	3




BENCHMARK: Curb Inlet Rim Elev. = 833.40

"I, the undersigned hereby certify that this topography, indicated by 6", 1" or 2" contours, and the elevations shown hereon represent an actual field survey made by Foresight Engineering Group, Inc. on the 4 day of October, 2000 and that the elevations were taken at appropriate intervals and that as of that date they existed as indicated hereon."

NAME Steven N. Roessner

2 WORKING DAYS
BEFORE YOU DIG
CALL TOLL FREE 800-362-2764
OUR SPECIAL PROMOTION SERVICE




EXISTING UNDERGROUND UTILITIES NOTES:
The location both horizontal and vertical of the underground utilities shown hereon, have been obtained by a diligent and comprehensive search of available records. Verification by field observation, has been conducted where practical. However, Foresight Engineering Group, Inc. does not guarantee the completeness nor accuracy thereof.

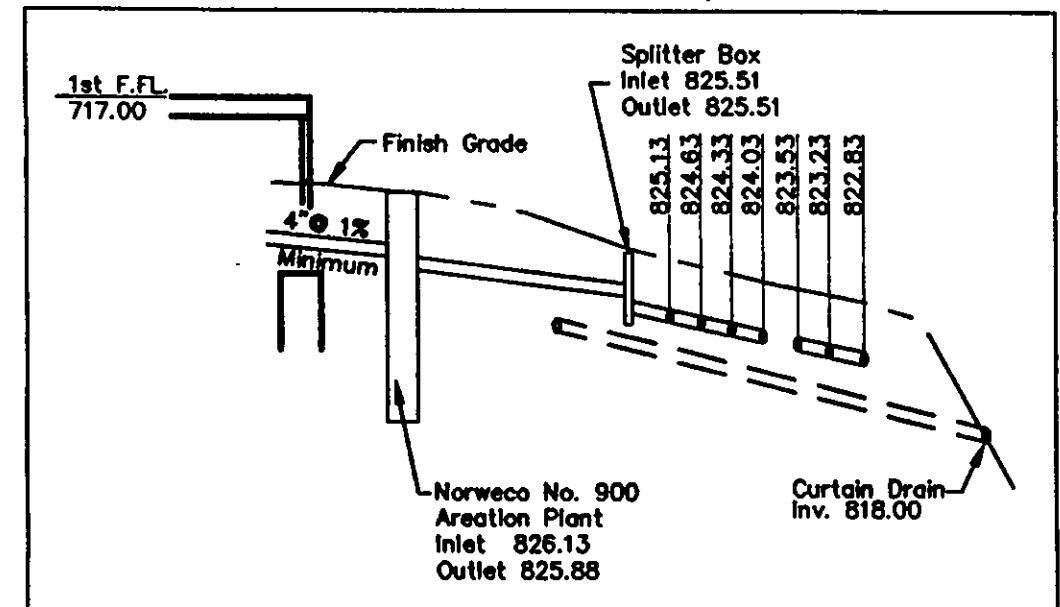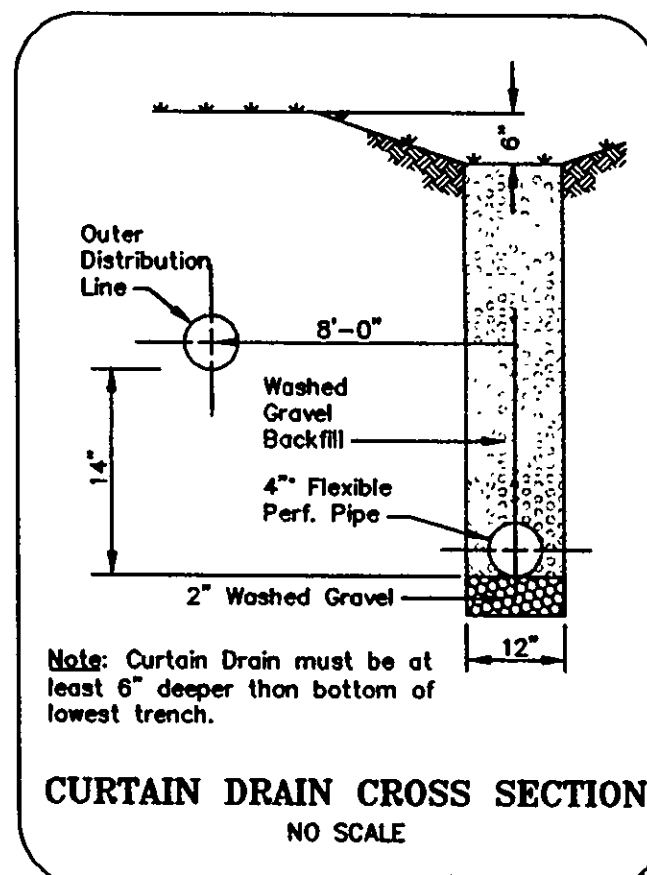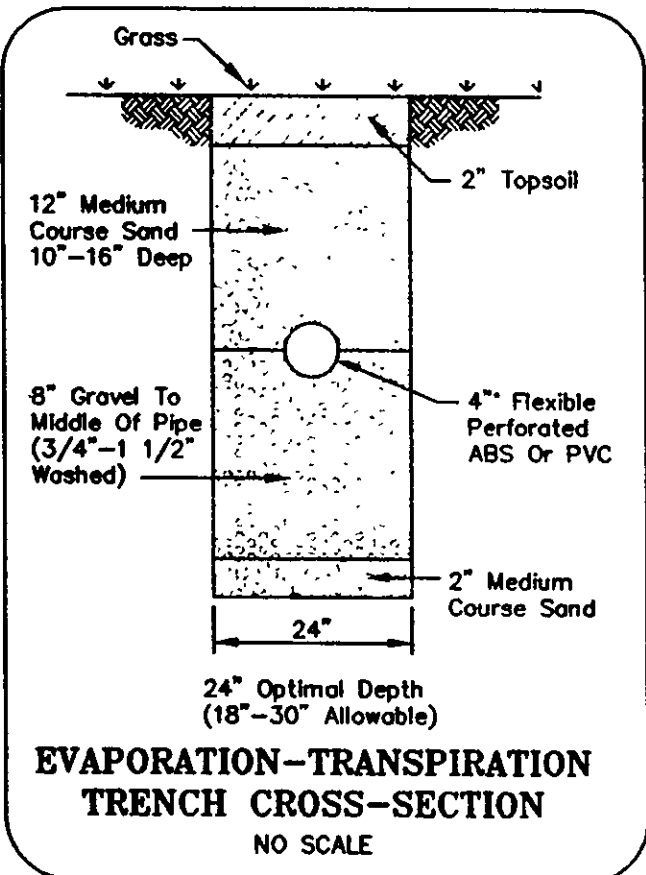

REVIEWED AND ACCEPTED
LAKE COUNTY GENERAL
HEALTH DISTRICT

Date 3-23-00 By David B. Morris RS

SEWAGE DISPOSAL PERMIT MUST BE
OBTAINED BY A LAKE COUNTY LICENSED
INSTALLER BEFORE INSTALLATION IS
STARTED.

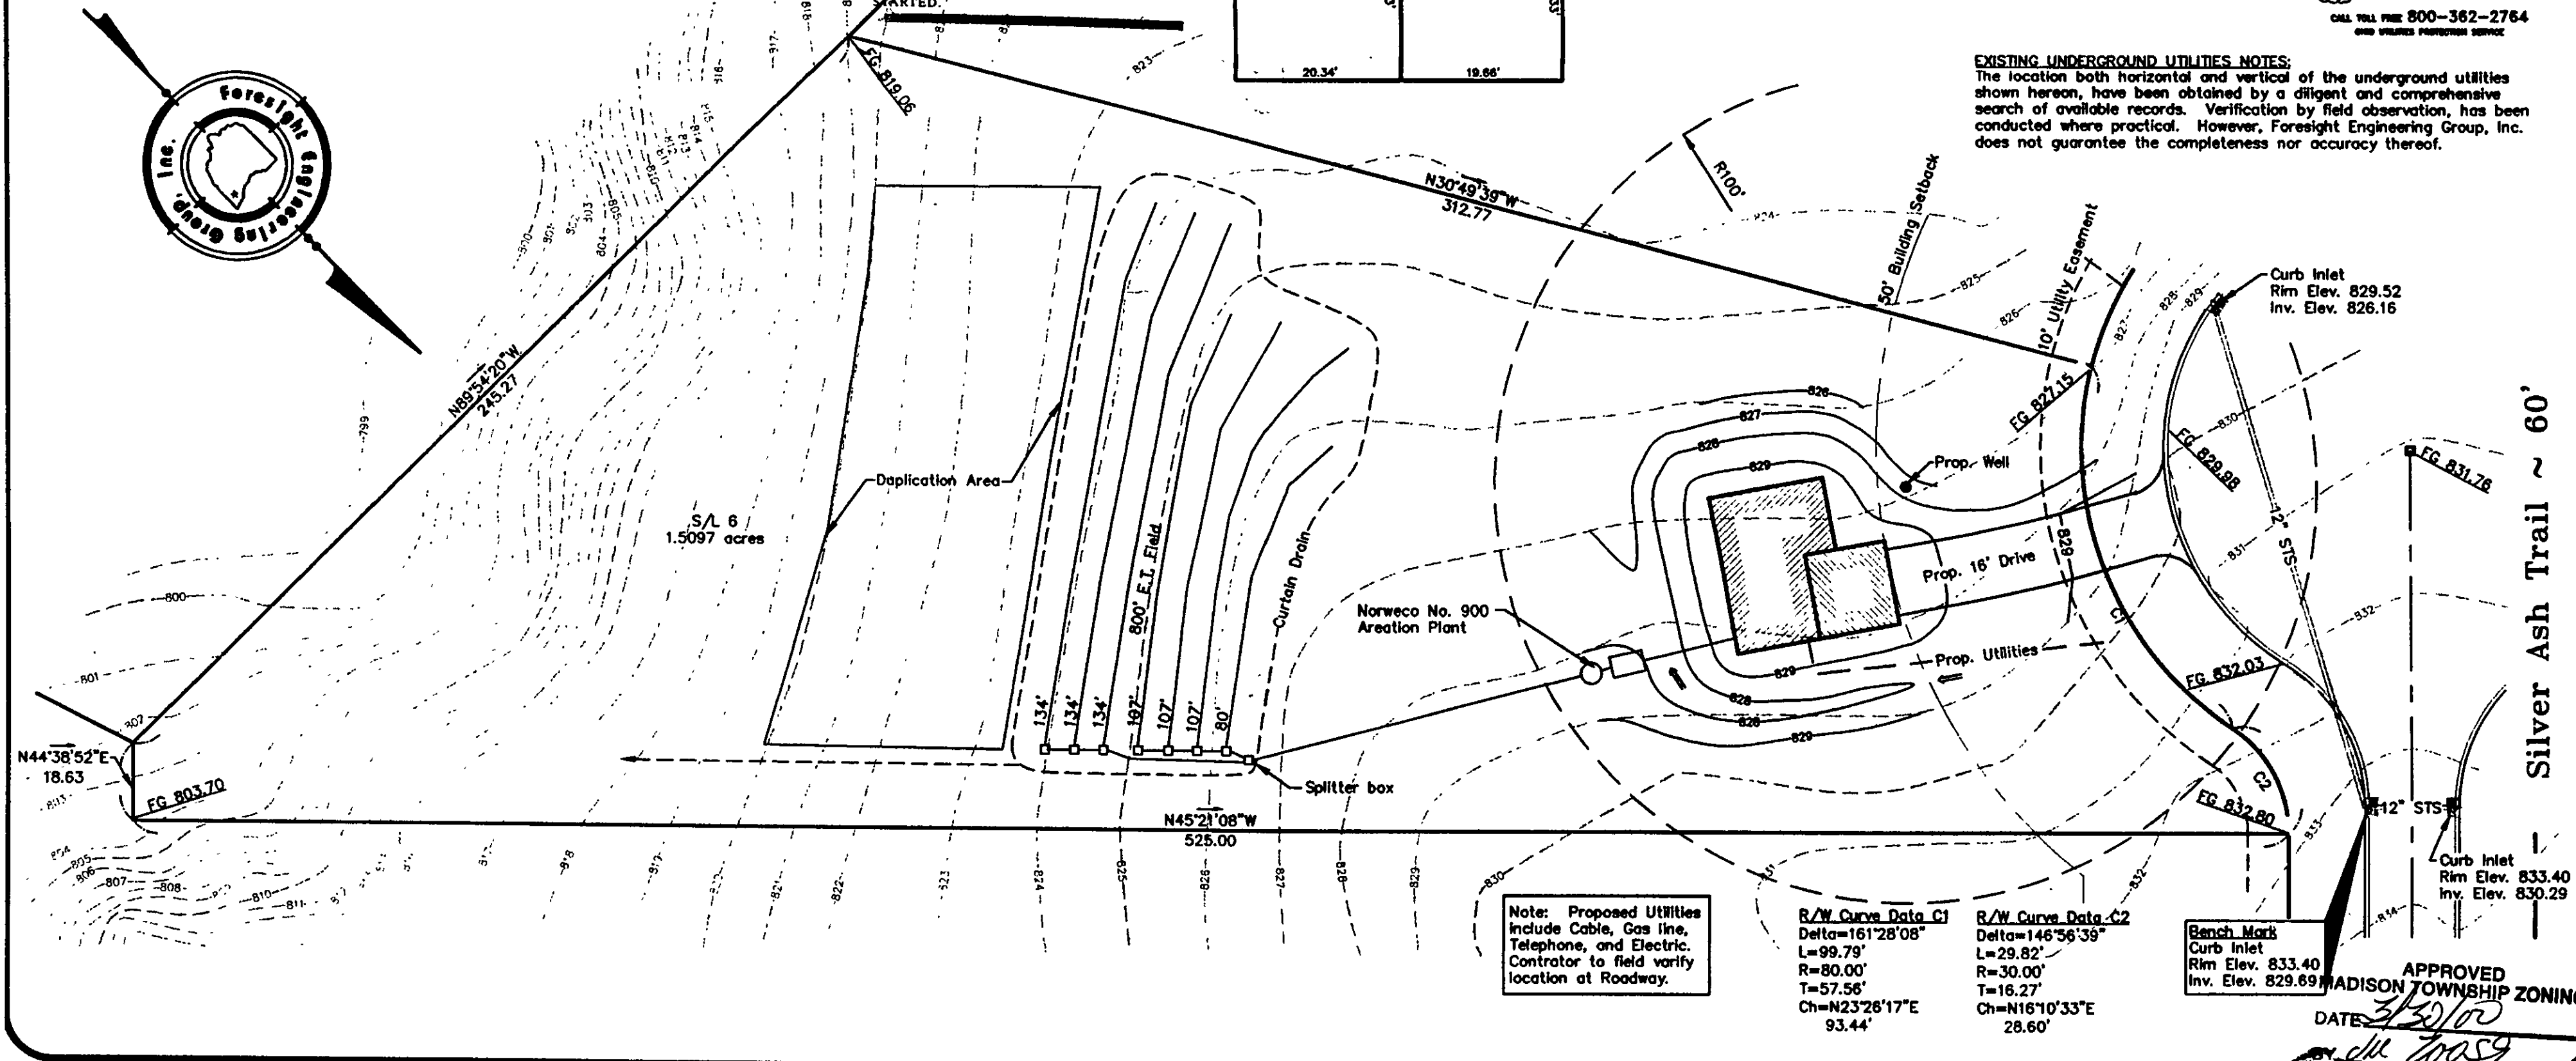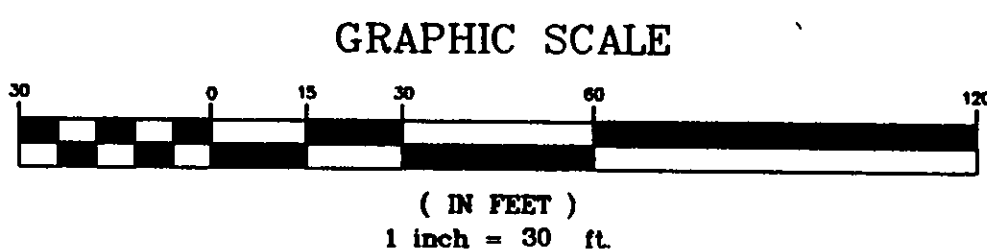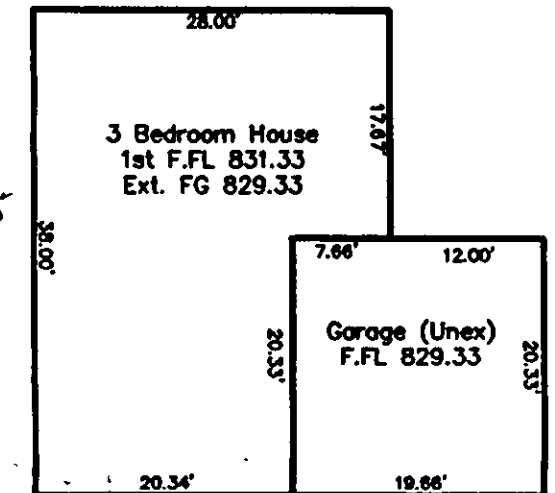

Note: Proposed Utilities
include Cable, Gas line,
Telephone, and Electric.
Contractor to field verify
location at Roadway.

R/W Curve Data C1
Delta=161°28'08"
L=99.79'
R=80.00'
T=57.56'
Ch=N23°26'17"E
93.44'

R/W Curve Data C2
Delta=146°56'39"
L=29.82'
R=30.00'
T=16.27'
Ch=N16°10'33"E
28.60'

Bench Mark
Curb Inlet
Rim Elev. 833.40
Inv. Elev. 829.69

APPROVED
MADISON TOWNSHIP ZONING
DATE 3/30/00
dm