
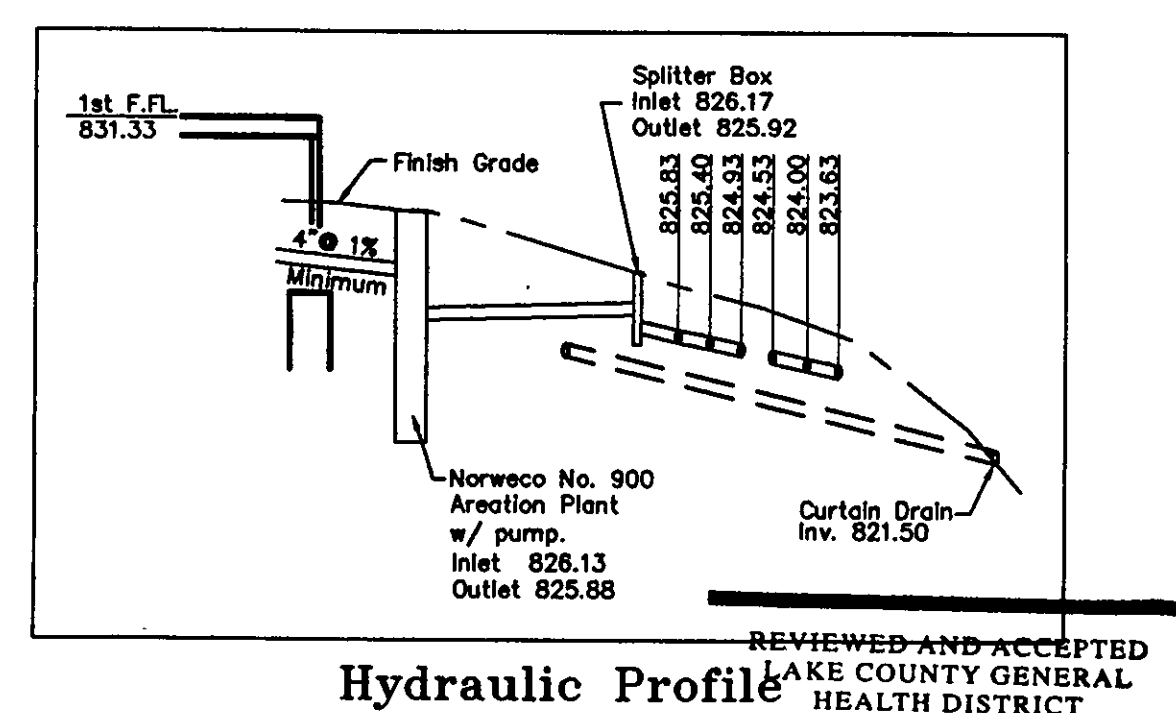
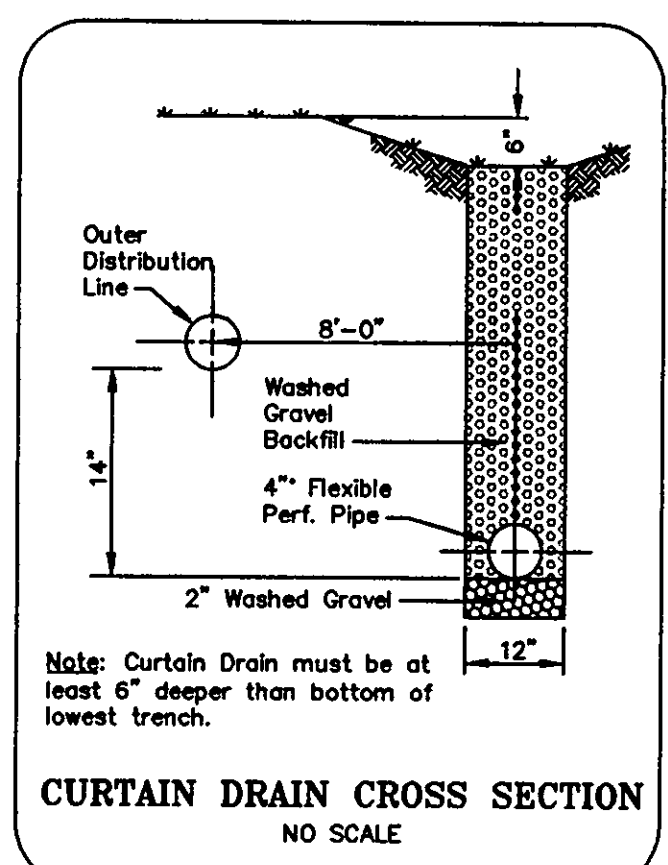


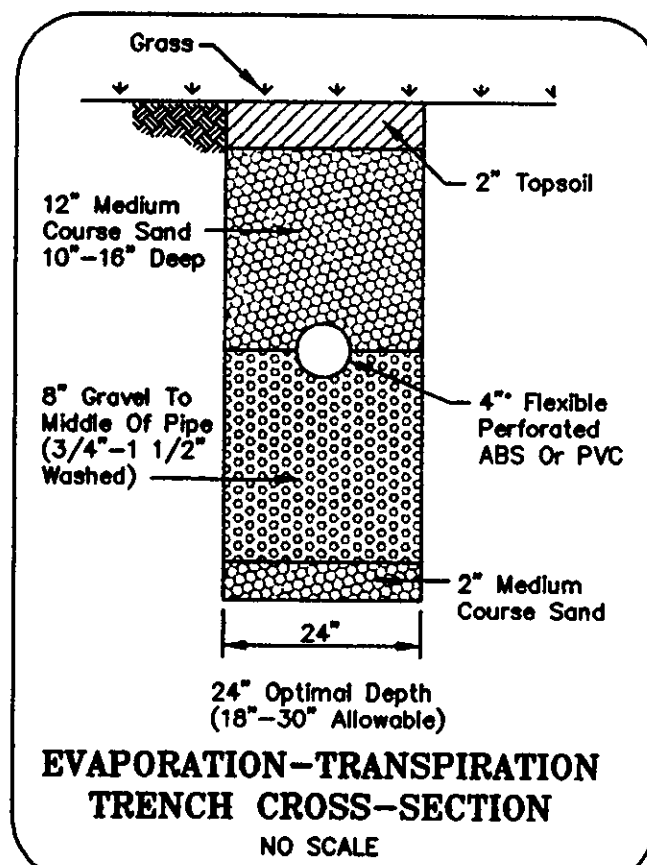

SITE PLAN

for : J.W. Betteley Building, Inc.
CLIENT

411 N. State Street Painesville OH 44077
ADDRESS CITY STATE ZIP

8 Silver Ash Subdivision
SUBLOT NO. SUBDIVISION NAME VOL. PAGE

Madison Twp Ohio
LOT TRACT CITY STATE

Foresight Engineering Group
Engineers & Surveyors



440 286-1010
440 286-1034 fax
320 Center Street, Unit F
Chardon, Ohio 44024

SCALE : 1" = 50'	1	APPROVED
FILE NAME: i:\Bet10002\SL8	2	MADISON TOWNSHIP ZONING
DATE : June 8, 2000	3	DATE <u>6/14/00</u> BY <u>VM 20177</u>

BENCHMARK: Curb Inlet Rim Elev. = 831.53


SHEET NO.
1/2

- EROSION CONTROL SYMBOLS**
- Filter Fabric Erosion Control
 - Silt Fence
 - Construction Entrance

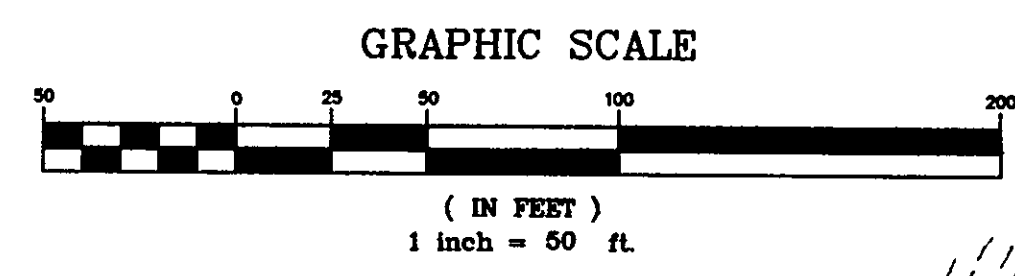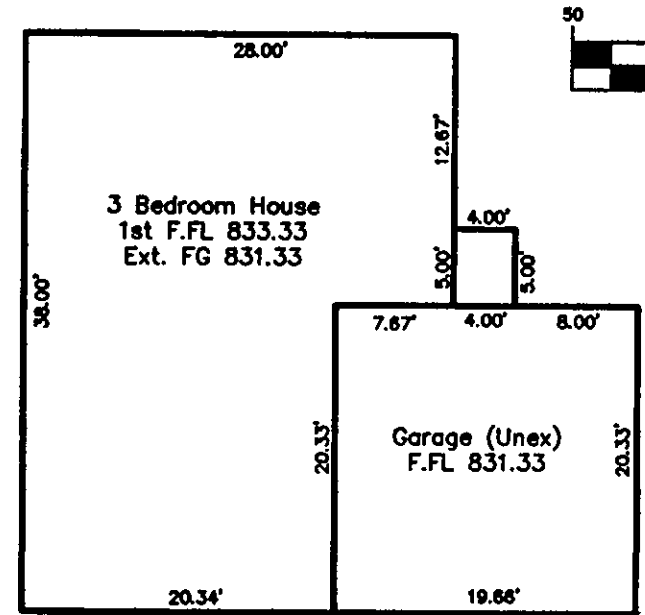

Date 6-12-00
David B. Morris

SEWAGE DISPOSAL PERMIT MUST BE OBTAINED BY A LAKE COUNTY LICENSED INSTALLER BEFORE INSTALLATION IS STARTED.

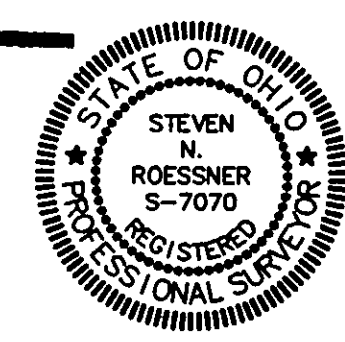

"I, the undersigned hereby certify that this topography, indicated by 6", 1' or 2' contours, and the elevations shown hereon represent an actual field survey made by Foresight Engineering Group, Inc. on the 4 day of October, 2000 and that the elevations were taken at appropriate intervals and that as of that date they existed as indicated hereon."

Steven N. Roessler
NAME


2 WORKING DAYS BEFORE YOU DIG
CALL TOLL FREE 800-362-2764
OHIO UTILITY PROTECTION SERVICE

EXISTING UNDERGROUND UTILITIES NOTES:
The location both horizontal and vertical of the underground utilities shown hereon, have been obtained by a diligent and comprehensive search of available records. Verification by field observation, has been conducted where practical. However, Foresight Engineering Group, Inc. does not guarantee the completeness nor accuracy thereof.

Grading Plan Approved as shown and/or noted
THOMAS P. GILLES, P.E.
Lake County Engineer

By TAM Date 6/20/2000
SWALE AS SHOWN
ROOF DRAINS SHALL DISCHARGE TO SPLASH BLOCK

Note: Proposed Utilities Include Cable, Gas line, Telephone, and Electric. Contractor to field verify location at Roadway.

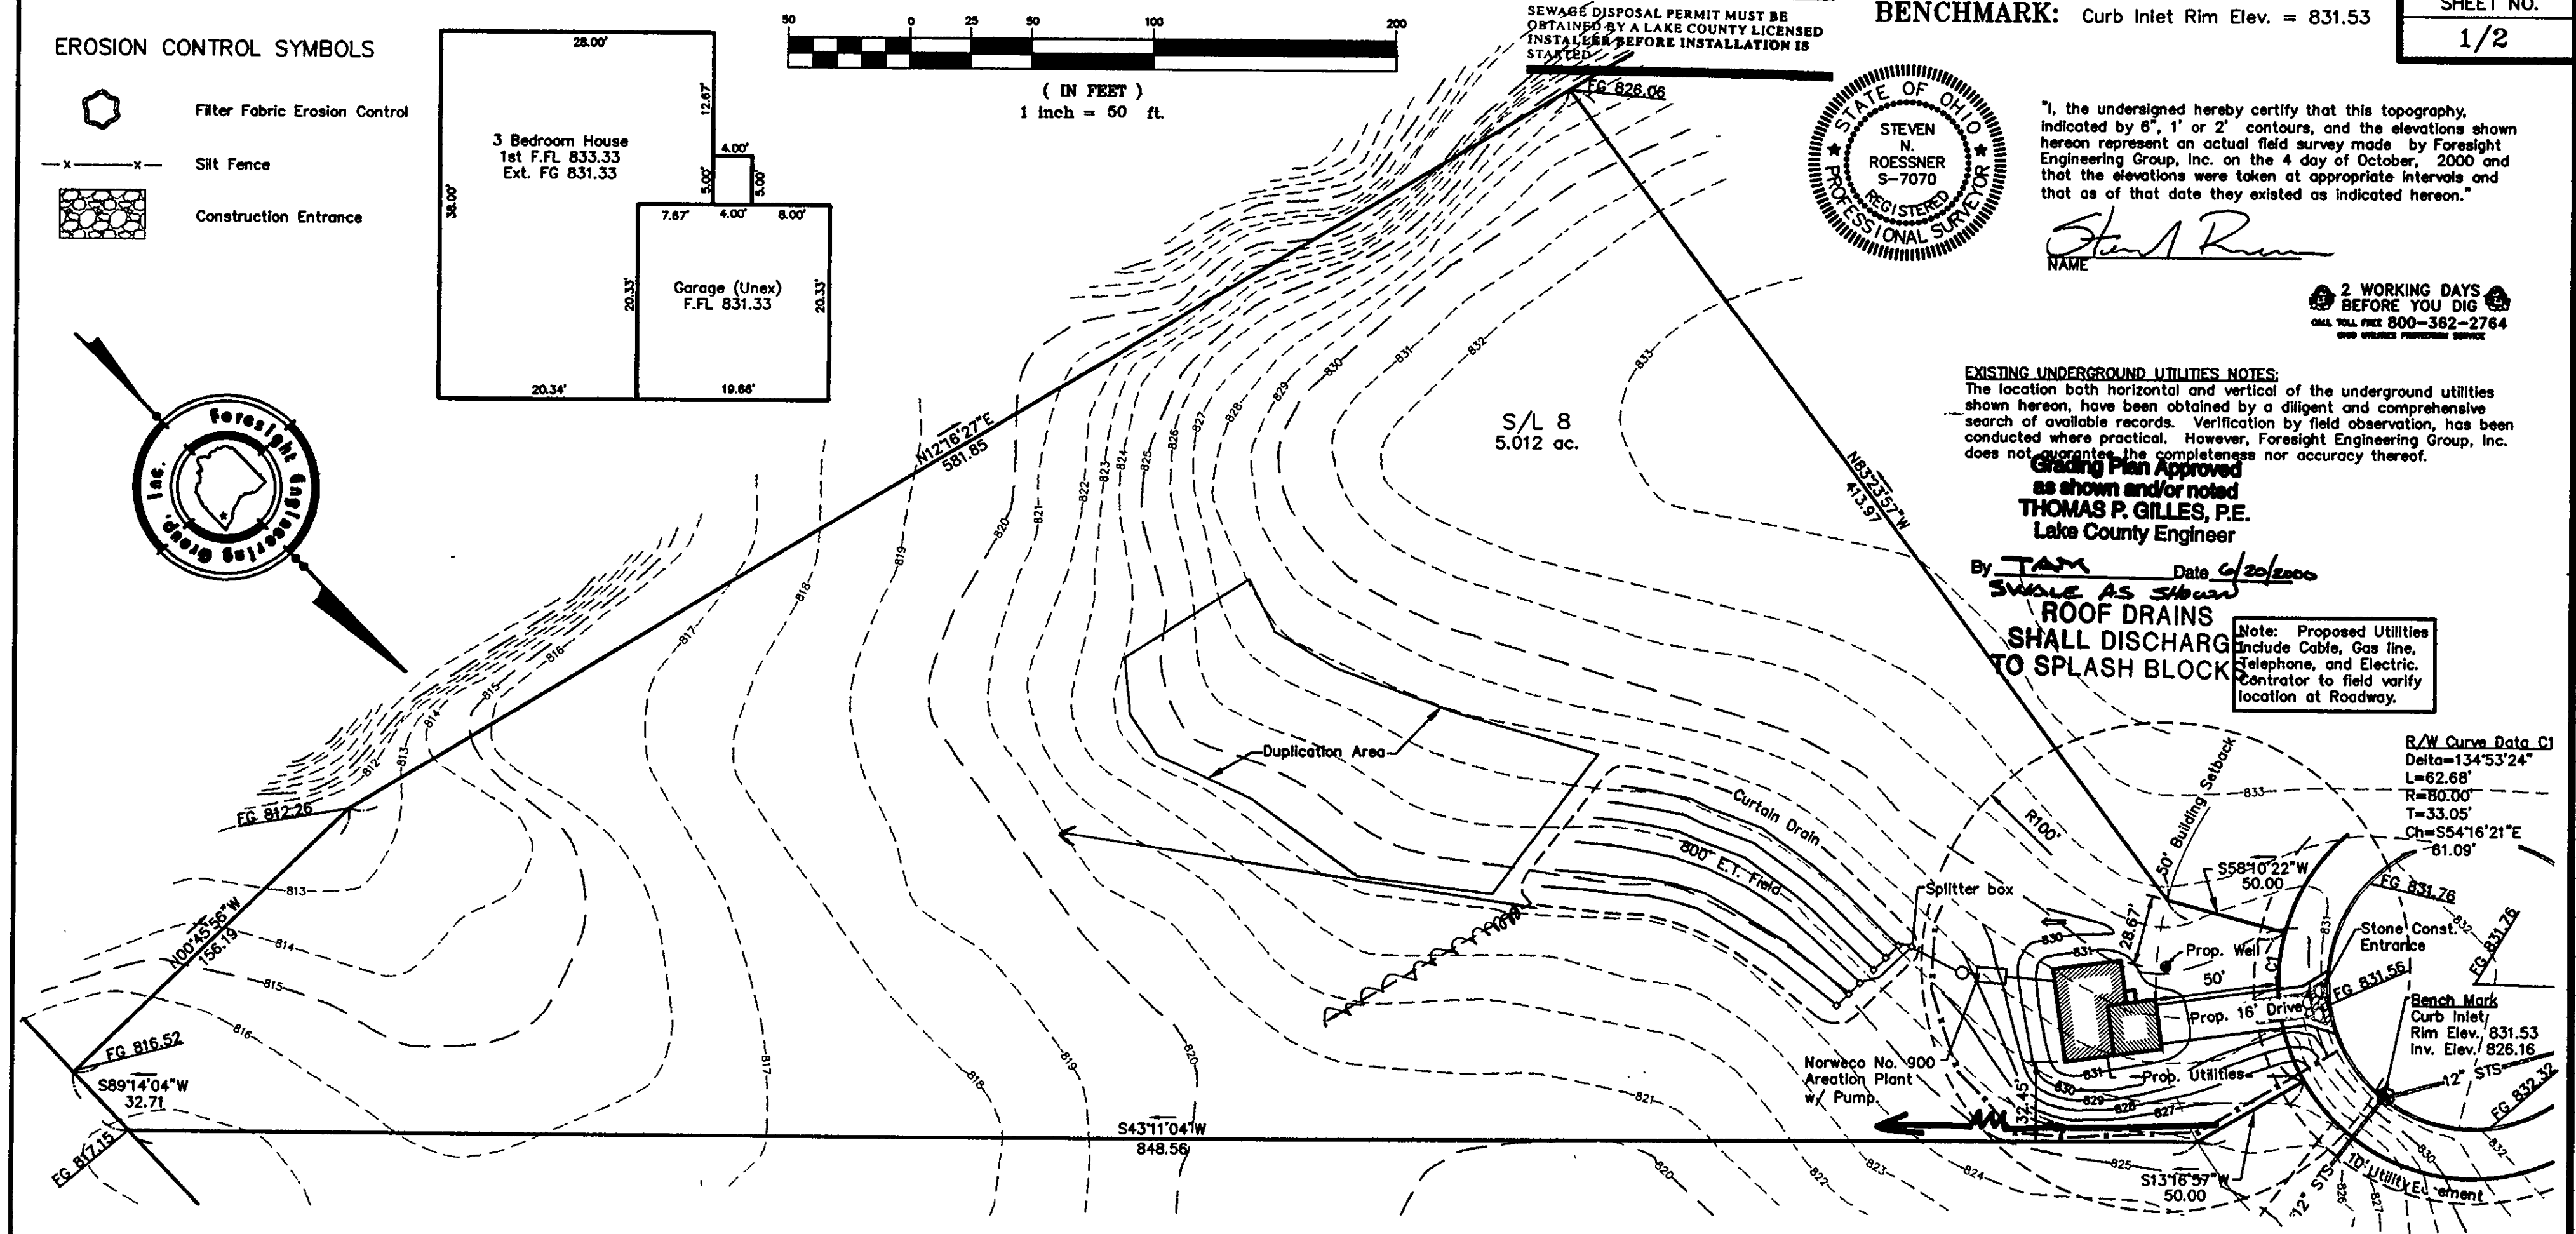

I:\sdskproj\Bet10002\Cad\SL6.dwg Fri Jun 09 07:44:51 2000 Copyright Foresight Engineering Group, Inc.

Silver Ash Trail ~ 60'