

SITE PLAN

for : J.W. Betteley Building Co.
 CLIENT
411 North State St. Painesville OH 44077
 ADDRESS CITY STATE ZIP


10 Silver Ash Subdivision
 SUBLOT No. SUBDIVISION NAME VOL. PAGE
Madison Twp. Ohio
 LOT TRACT CITY STATE

Foresight Engineering Group
Engineers & Surveyors
 440 286-1010
 440 286-1034 fax
 320 Center Street, Unit F
 Chardon, Ohio 44024


SCALE : 1" = 40'	1
FILE NAME: I:\Bet10103\SL-10	2
DATE : October 24, 2001	3

BENCHMARK: Top of Mon. Elev. = 831.76


SHEET NO.
1/2

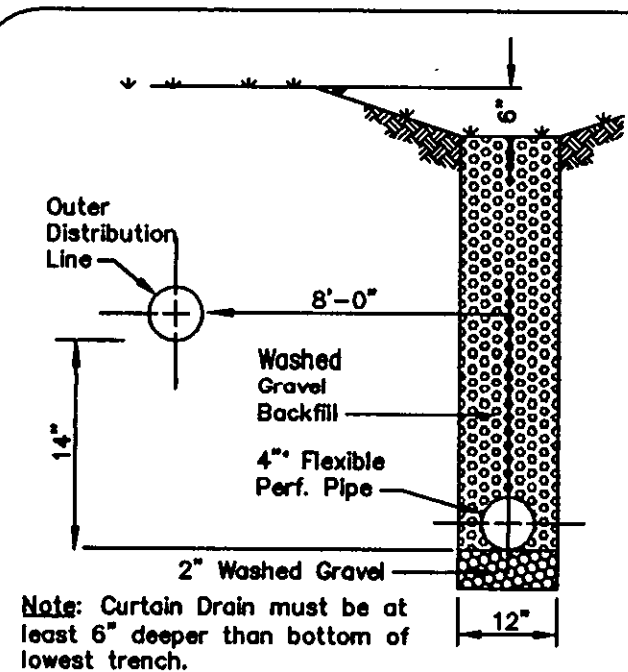


CURTAIN DRAIN CROSS SECTION
NO SCALE

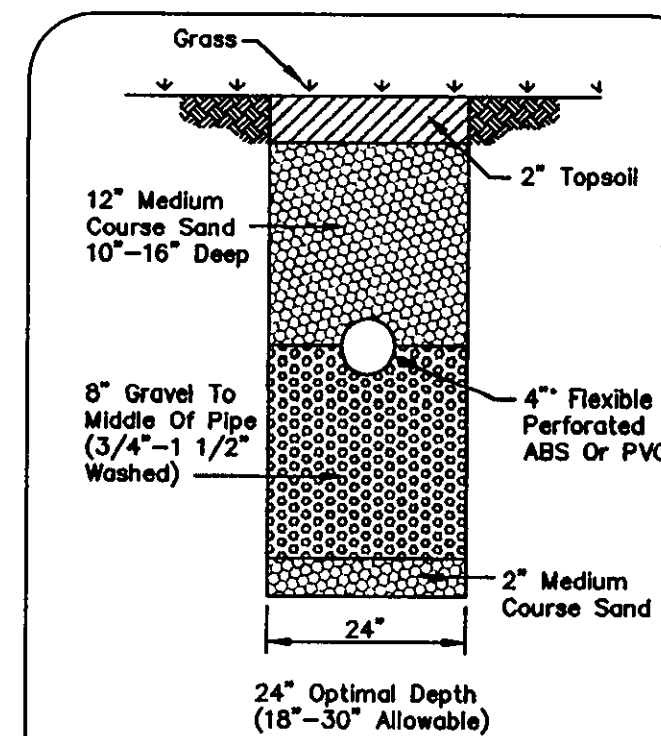

EVAPORATION-TRANSPIRATION
TRENCH CROSS-SECTION
NO SCALE

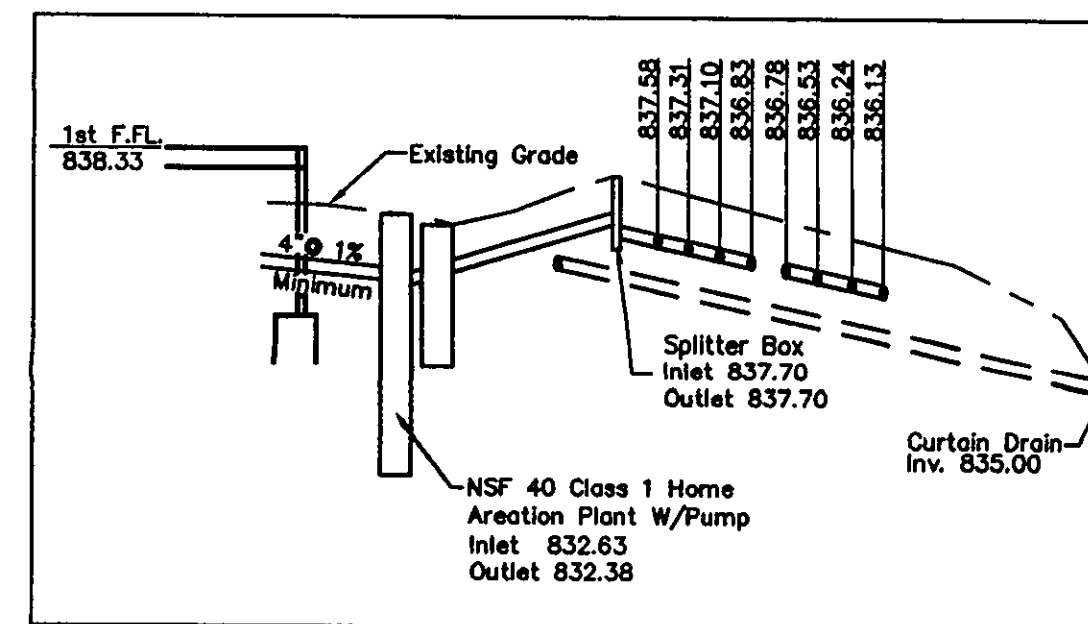

Hydraulic Profile

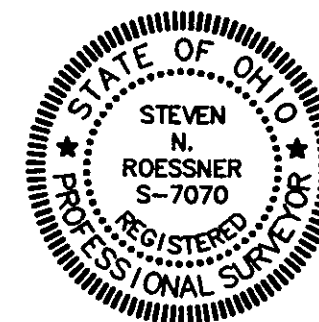

"I, the undersigned hereby certify that this topography, indicated by 6", 1' or 2' contours, and the elevations shown hereon represent an actual field survey made by Foresight Engineering Group, Inc. on the 4 day of October, 1999 and that the elevations were taken at appropriate intervals and that as of that date they existed as indicated hereon."


Steven N. Roessner
 NAME

REVIEWED AND ACCEPTED
 LAKE COUNTY GENERAL
 HEALTH DISTRICT

Date 11-8-01 BY Derald B. Morris

SEWAGE DISPOSAL PERMIT MUST BE
 OBTAINED BY A LAKE COUNTY LICENSED
 INSTALLER BEFORE INSTALLATION IS
 STARTED

GRAPHIC SCALE


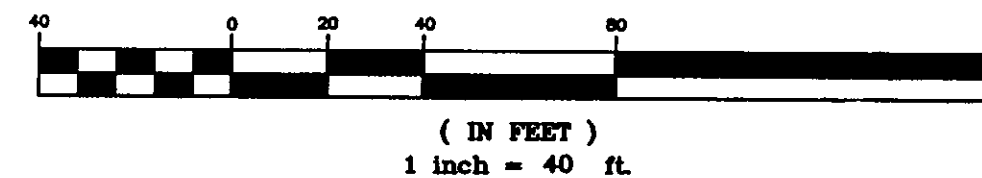


CONTOUR LEGEND

- Existing 1' Contours
- Existing 5' Contours
- Proposed 1' Contours
- Proposed 5' Contours

EROSION CONTROL SYMBOLS

- x-x- Silt Fence
- [Symbol] Construction Entrance

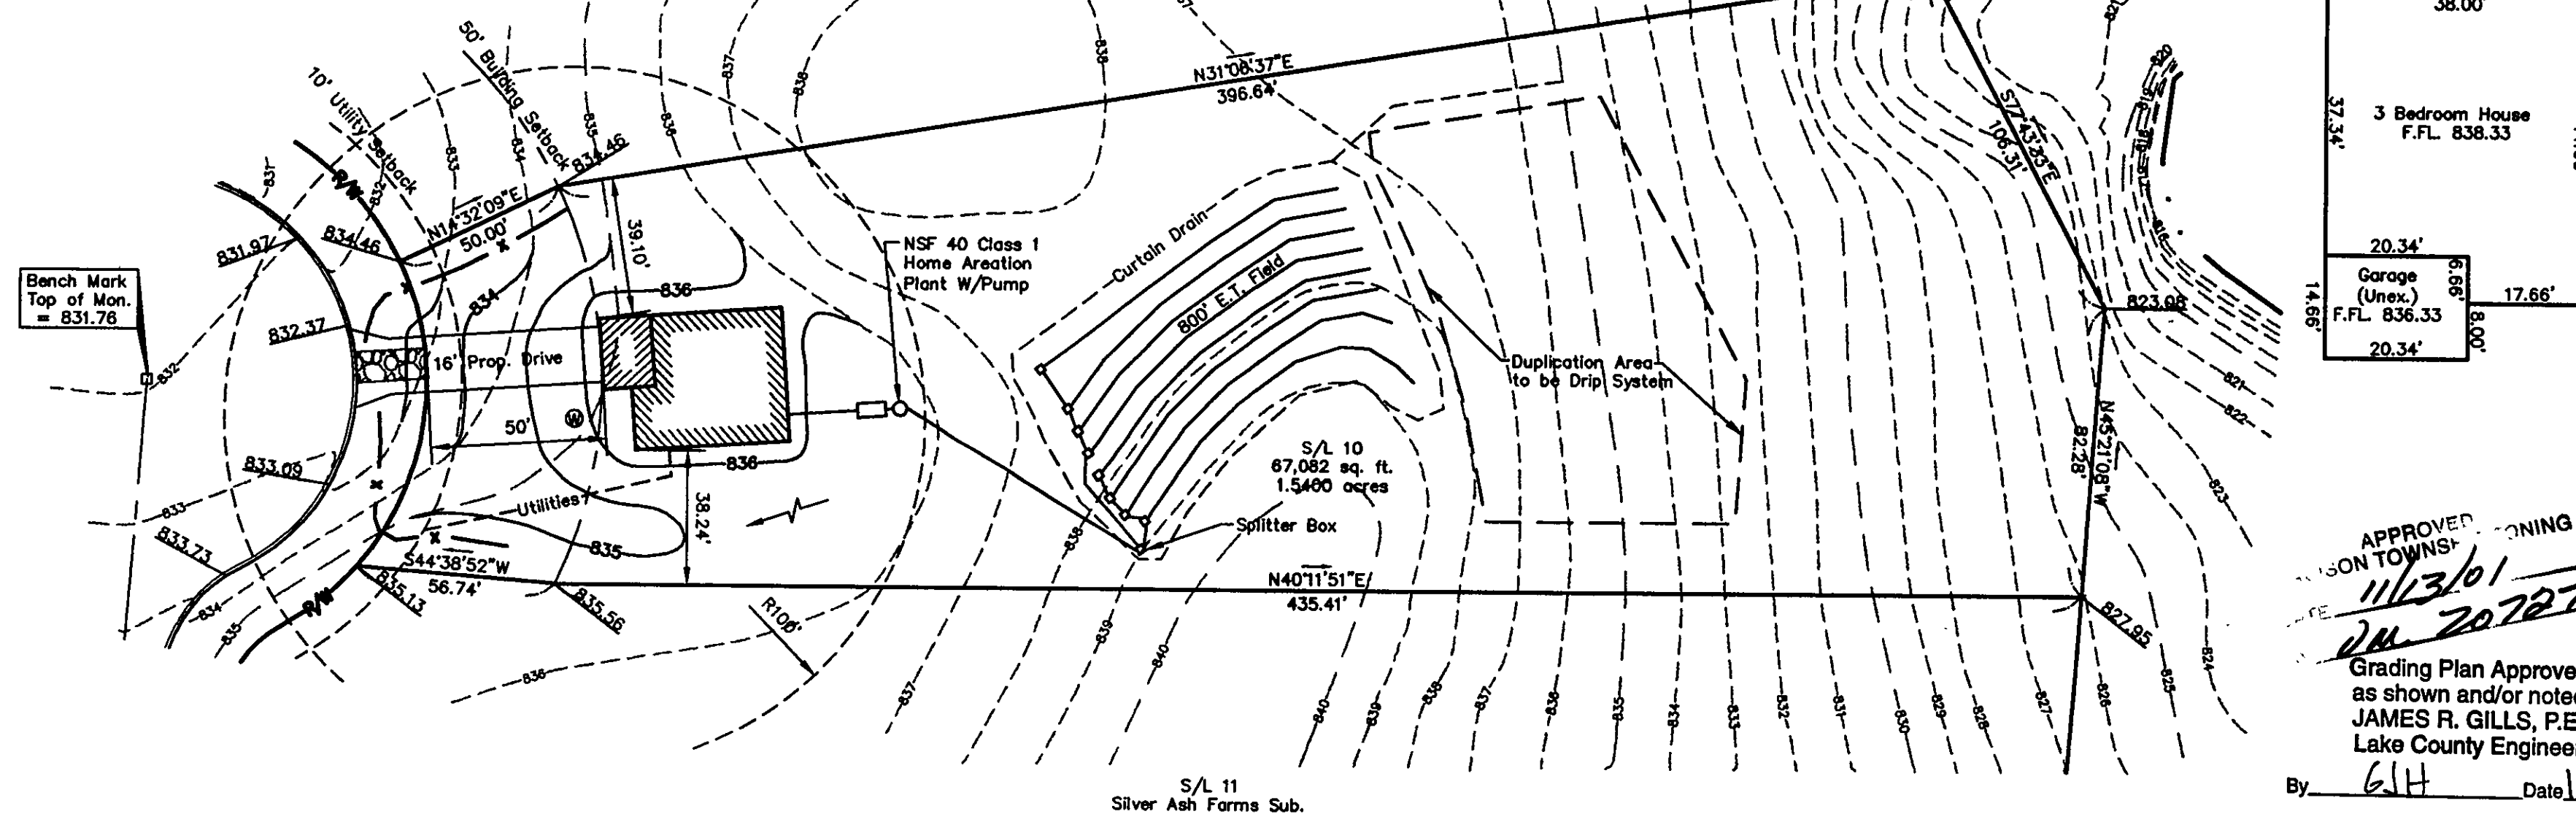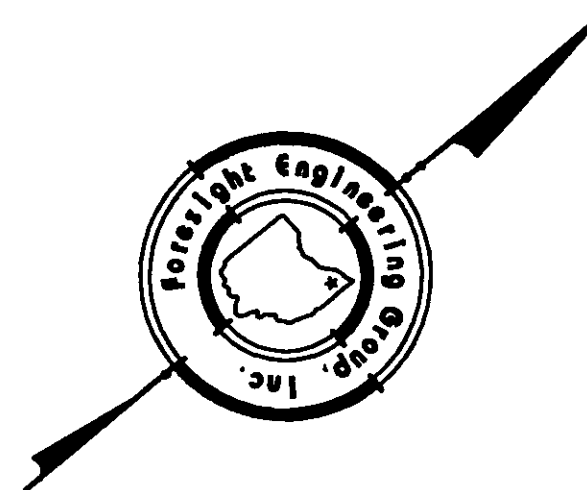

APPROVED
 JAMES R. GILLS, P.E.
 Lake County Engineer
 11/13/01
 20727

By G.H. Date 11-16-01

ROOF DRAINS
 SHALL DISCHARGE
 TO SPLASH BLOCKS.