

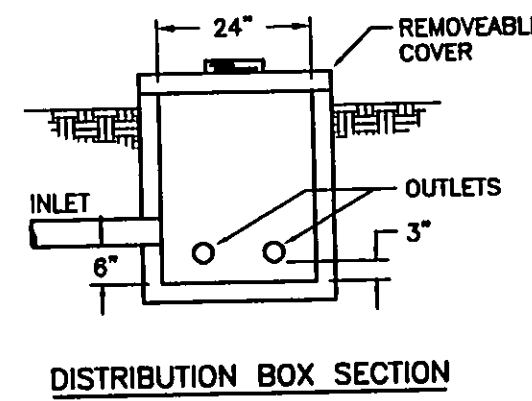


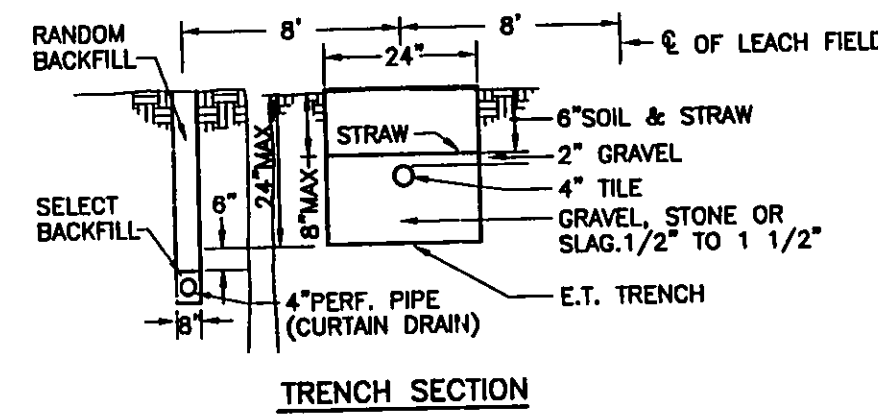

EVAPO-TRANSPIRATION TILE FIELD

REVIEWED AND ACCEPTED
LAKE COUNTY GENERAL
HEALTH DISTRICT
Date: 8/30/01
David A. Rapp
SEWAGE DISPOSAL PERMIT MUST BE
OBTAINED BY A LAKE COUNTY LICENSED
INSTALLER BEFORE INSTALLATION IS
STARTED

- NOTES :
1. CONTRACTOR SHALL VERIFY LOCATION AND DEPTH OF ALL UTILITIES PRIOR TO CONSTRUCTION.
 2. LAKE COUNTY HEALTH DISTRICT AND EPA RULES AND STANDARDS ARE TO BE USED.
 3. LAKE COUNTY EROSION AND SEDIMENT CONTROL RULES AND STANDARDS ARE TO BE USED.
 4. ALL DISTURBED AREAS ARE TO BE SEEDED AS SOON AS POSSIBLE TO PREVENT SOIL LOSS.

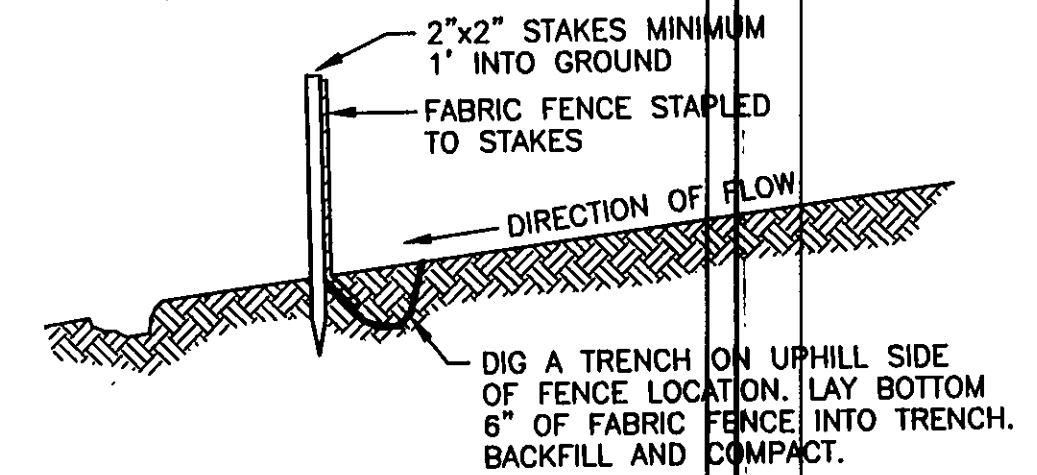


FABRIC FENCE TO BE INSTALLED WITH POSTS, OVERLAPS, AND HARDWARE AS RECOMMENDED BY THE MANUFACTURER. WEIGHT SHALL NOT BE LESS THAN 90 LBS/SY.

FABRIC FENCE CONTROL DEVICE

NO SCALE

"I, the undersigned hereby certify that this topography indicated by 1' contours and elevations shown hereon represents an actual field survey made by me in August, 2001 and part of the original grading plan contours, and that the elevations were taken at appropriate intervals and that as of that date they existed as indicated hereon.

David A. Rapp Reg. No.

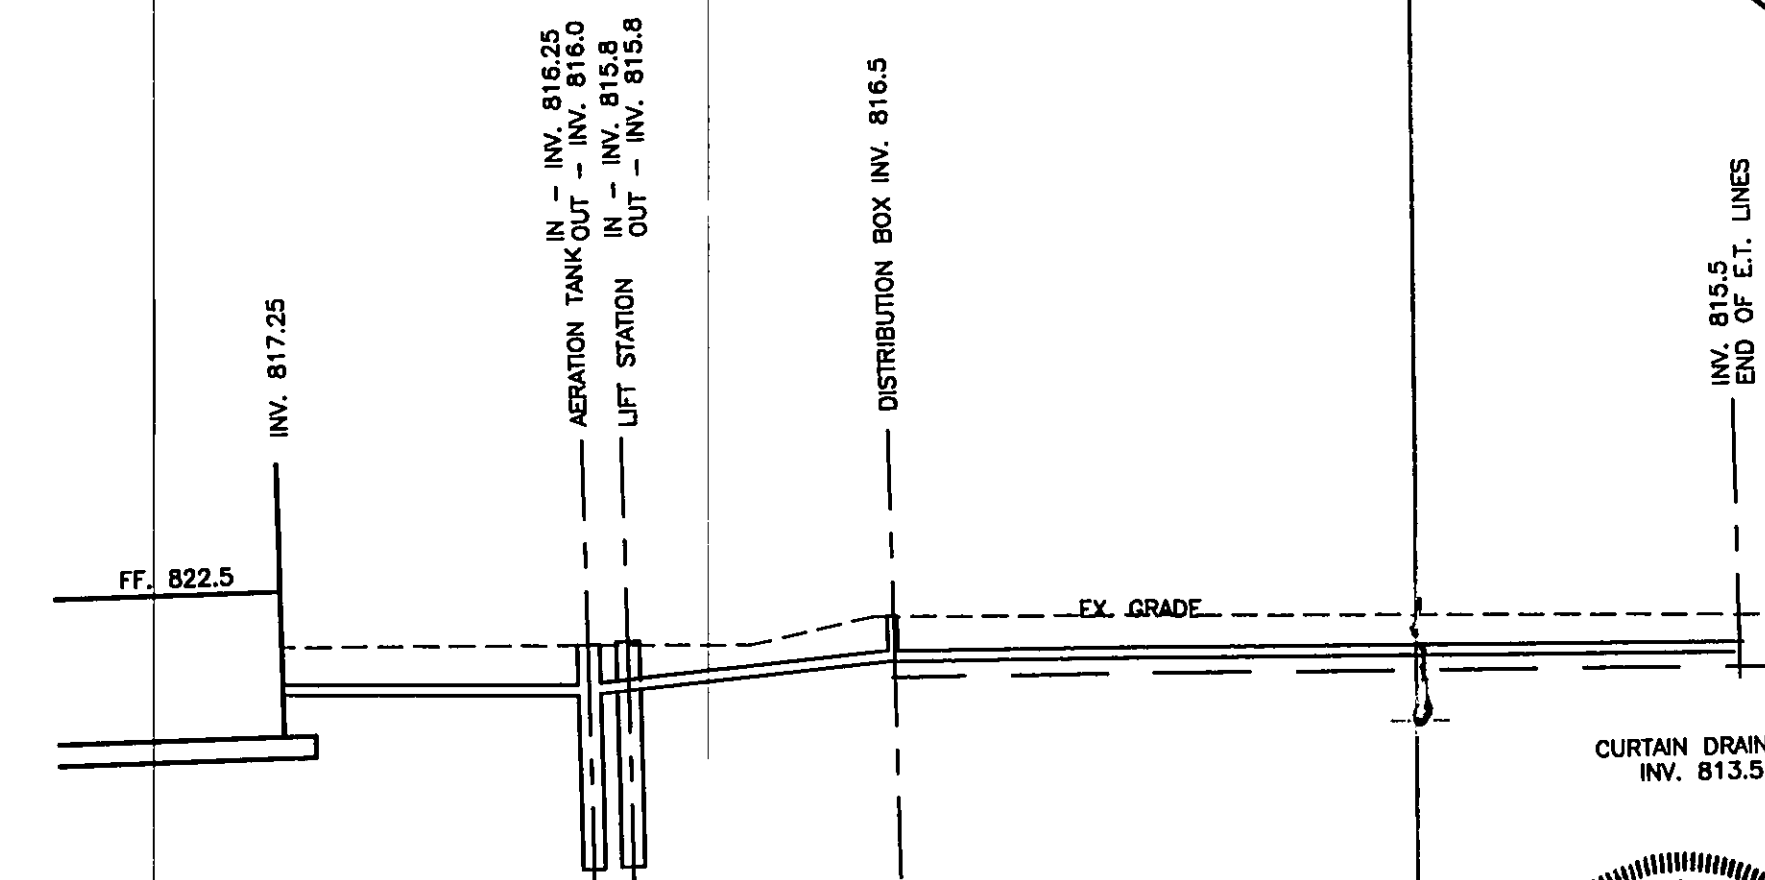


HYDRAULIC PROFILE

SCALE: HORZ. - 1"=30'
VERT. - 1"=5'



"I, the undersigned hereby certify that this topography indicated by 1' contours and elevations shown hereon represents an actual survey made by me in August, 2001 and part of the original grading plan contours, and that the elevations were taken at appropriate intervals and that as of that date they existed as indicated hereon."

David A. Rapp 8-26-01
Date

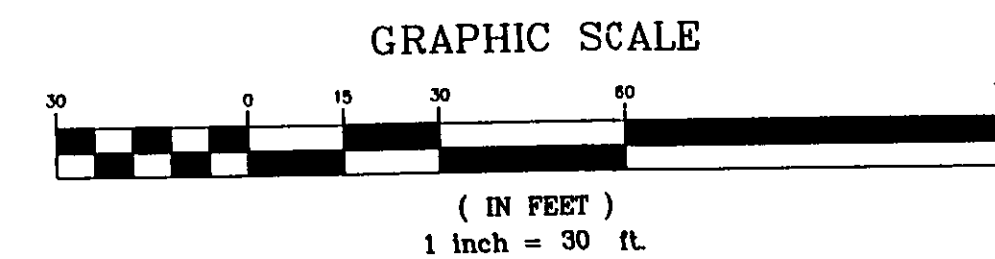

S/L 6

COR Consultants, Inc.

23 S. Forest Street Geneva, Ohio 44041
440-466-8085

DATE: AUGUST, 2001
DRAWN BY:
CHECKED BY:
APPROVED BY:
P.S. No. 7807

SILVER ASH FARMS
SUBLOT 7
MADISON TOWNSHIP

APPROVED
MADISON TOWNSHIP ZONING
DATE 9/28/01
JH 20681

SITE PLAN

Hor. Scale Vert. Scale
21087
SHEET No. 1 OF 1